



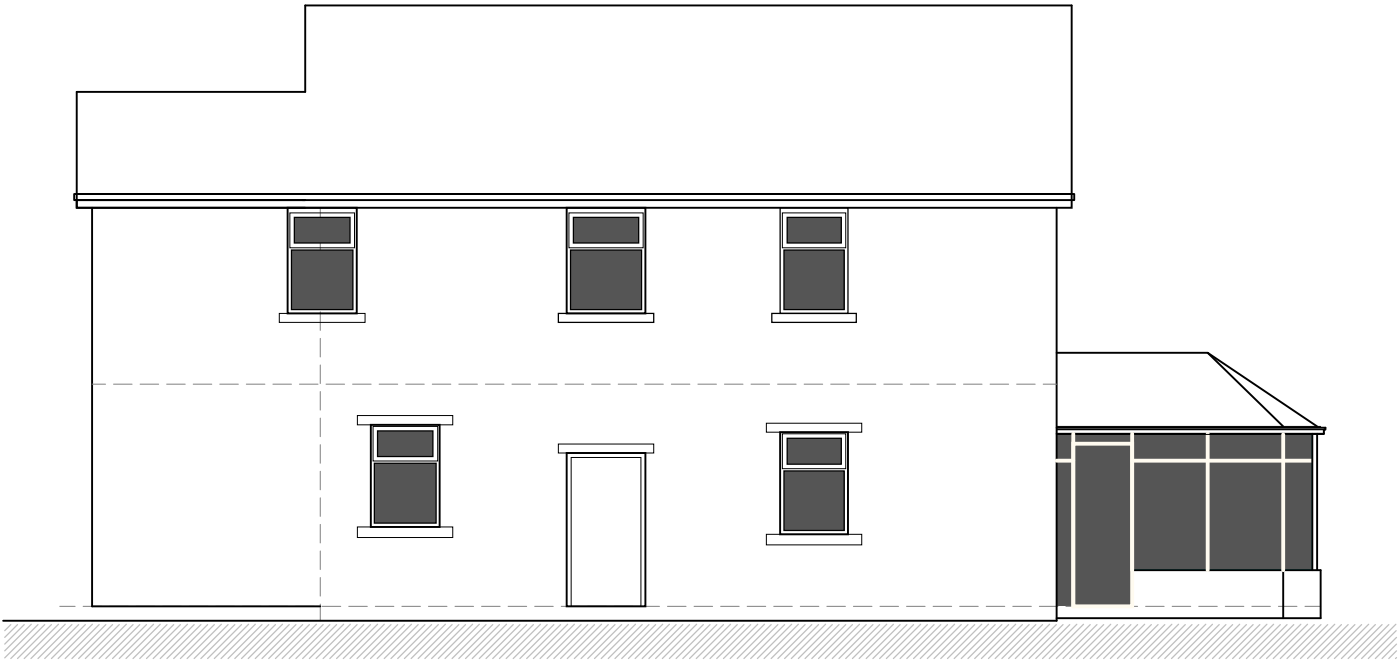


NORTH WEST ELEVATION



SOUTH WEST ELEVATION

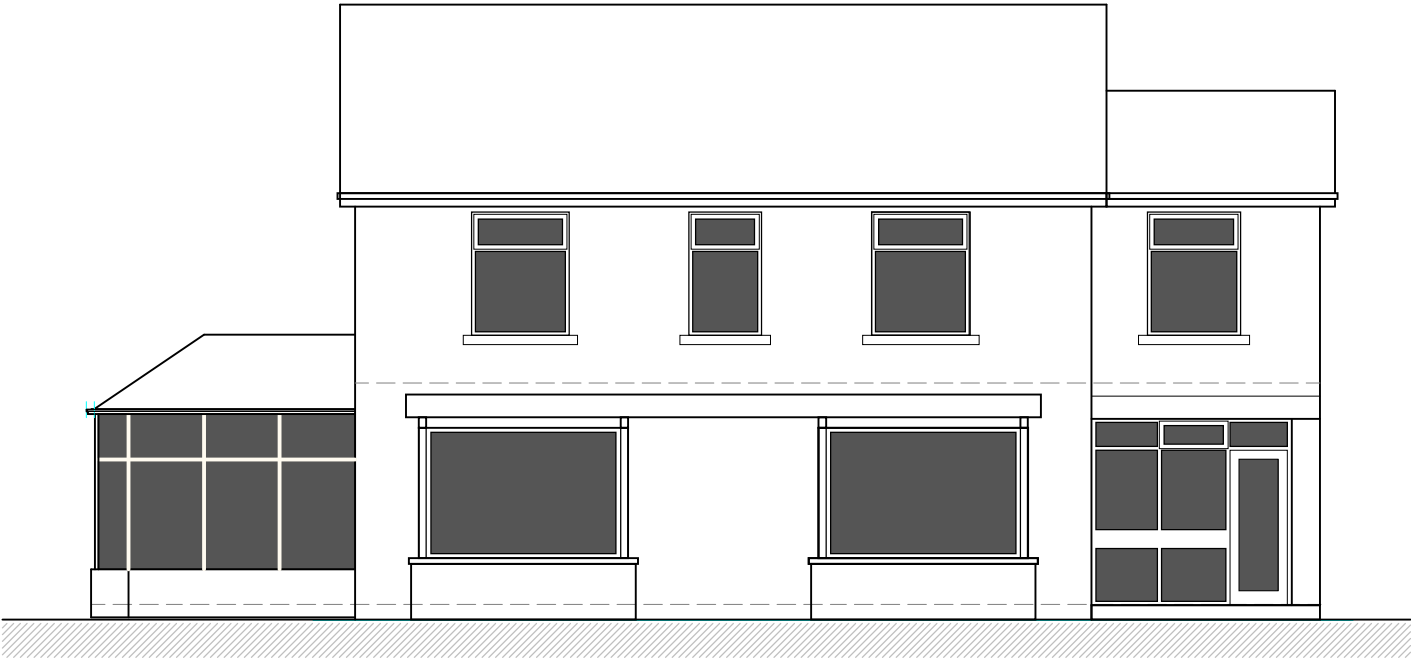

SOUTH EAST ELEVATION

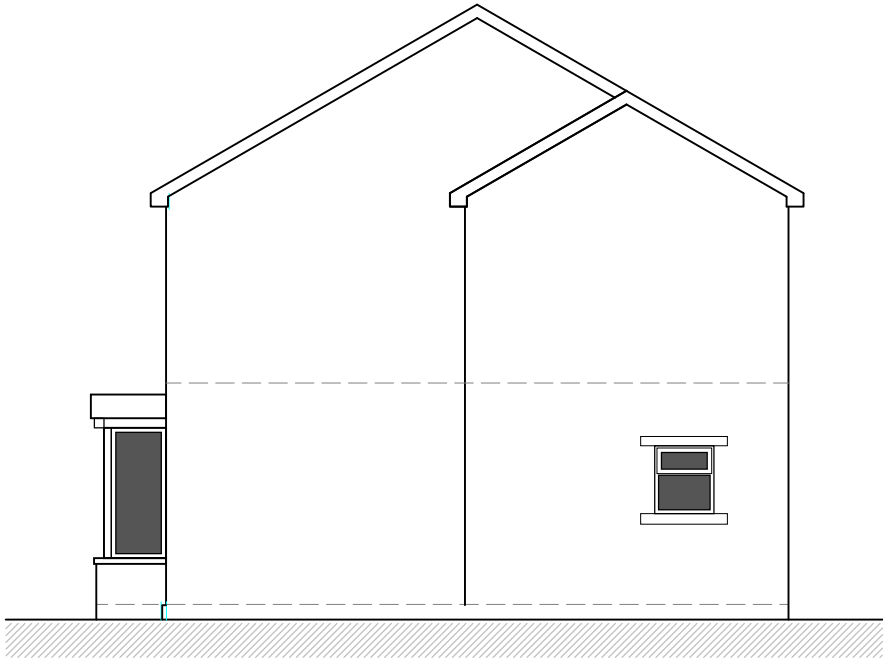

NORTH EAST ELEVATION

R01 - Plan prepared

WOOD ASSOCIATES
architecture+interiors
The Woodshed@Number 11, Thurstonland, Huddersfield, HD4 6YB

P R O J E C T

Proposed Extension & Alterations,
4 Thong Lane, Thongsbridge,
Holmfirth, HD9 3TY

T I T L E

ELEVATIONS ; EXISTING

S C A L E

1 : 100 @ A3

D A T E

Dec 2020

D R A W I N G N o.

19028D-24-R01