


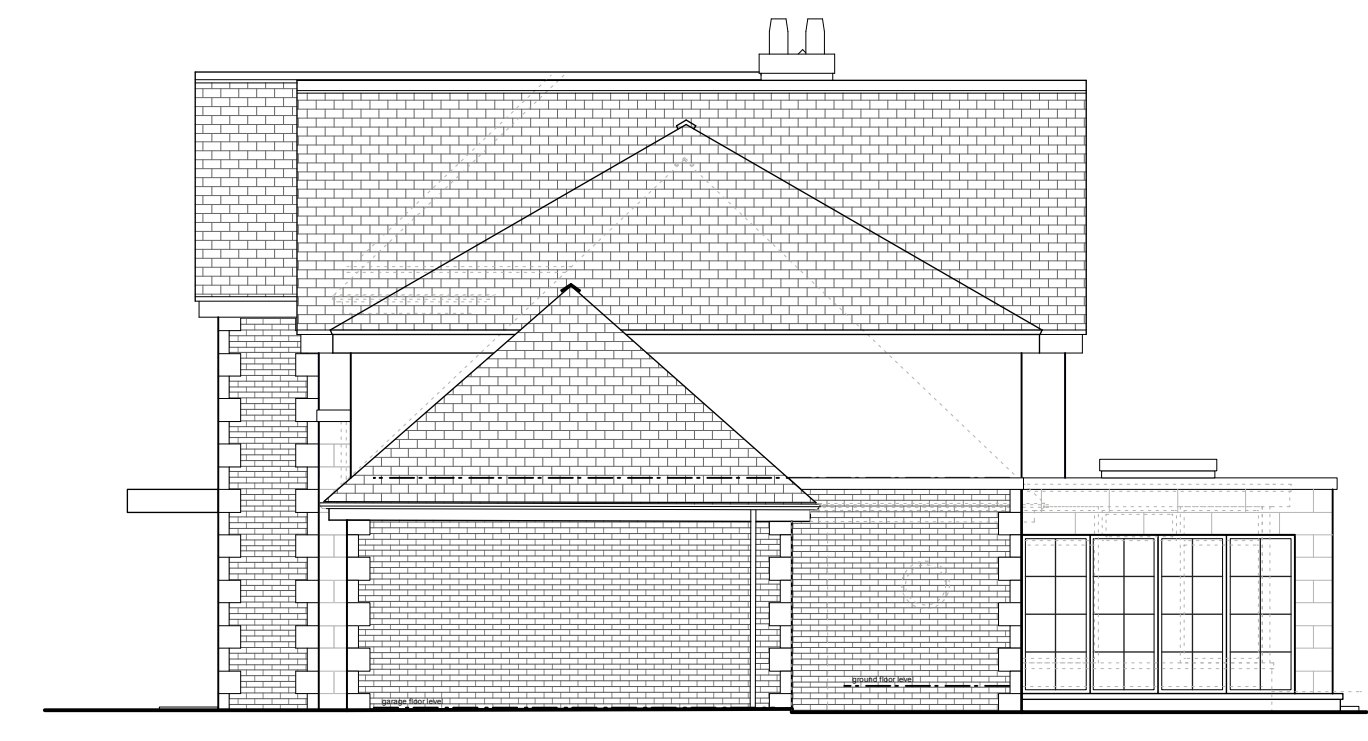


south elevation




west elevation




north elevation

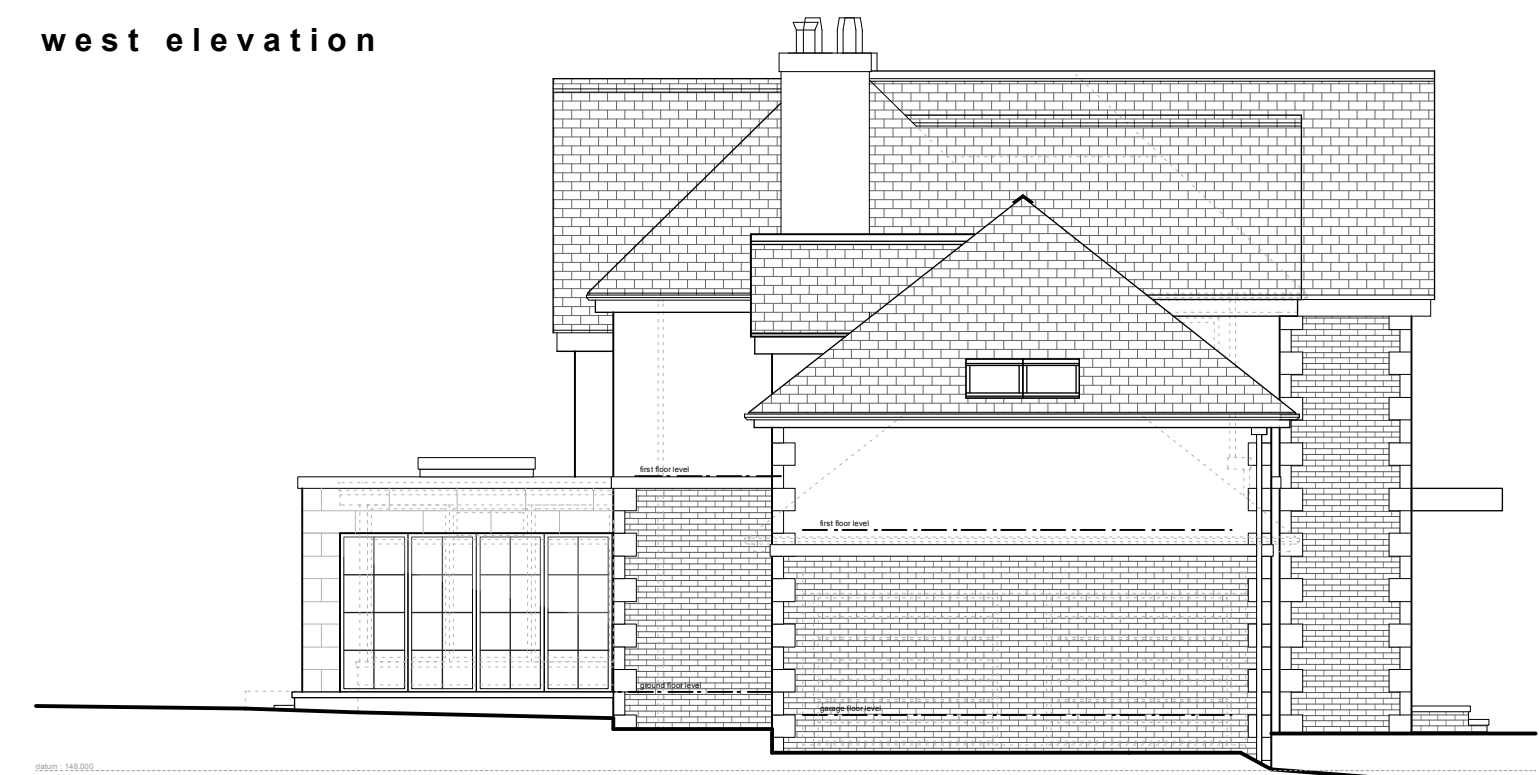


east elevation

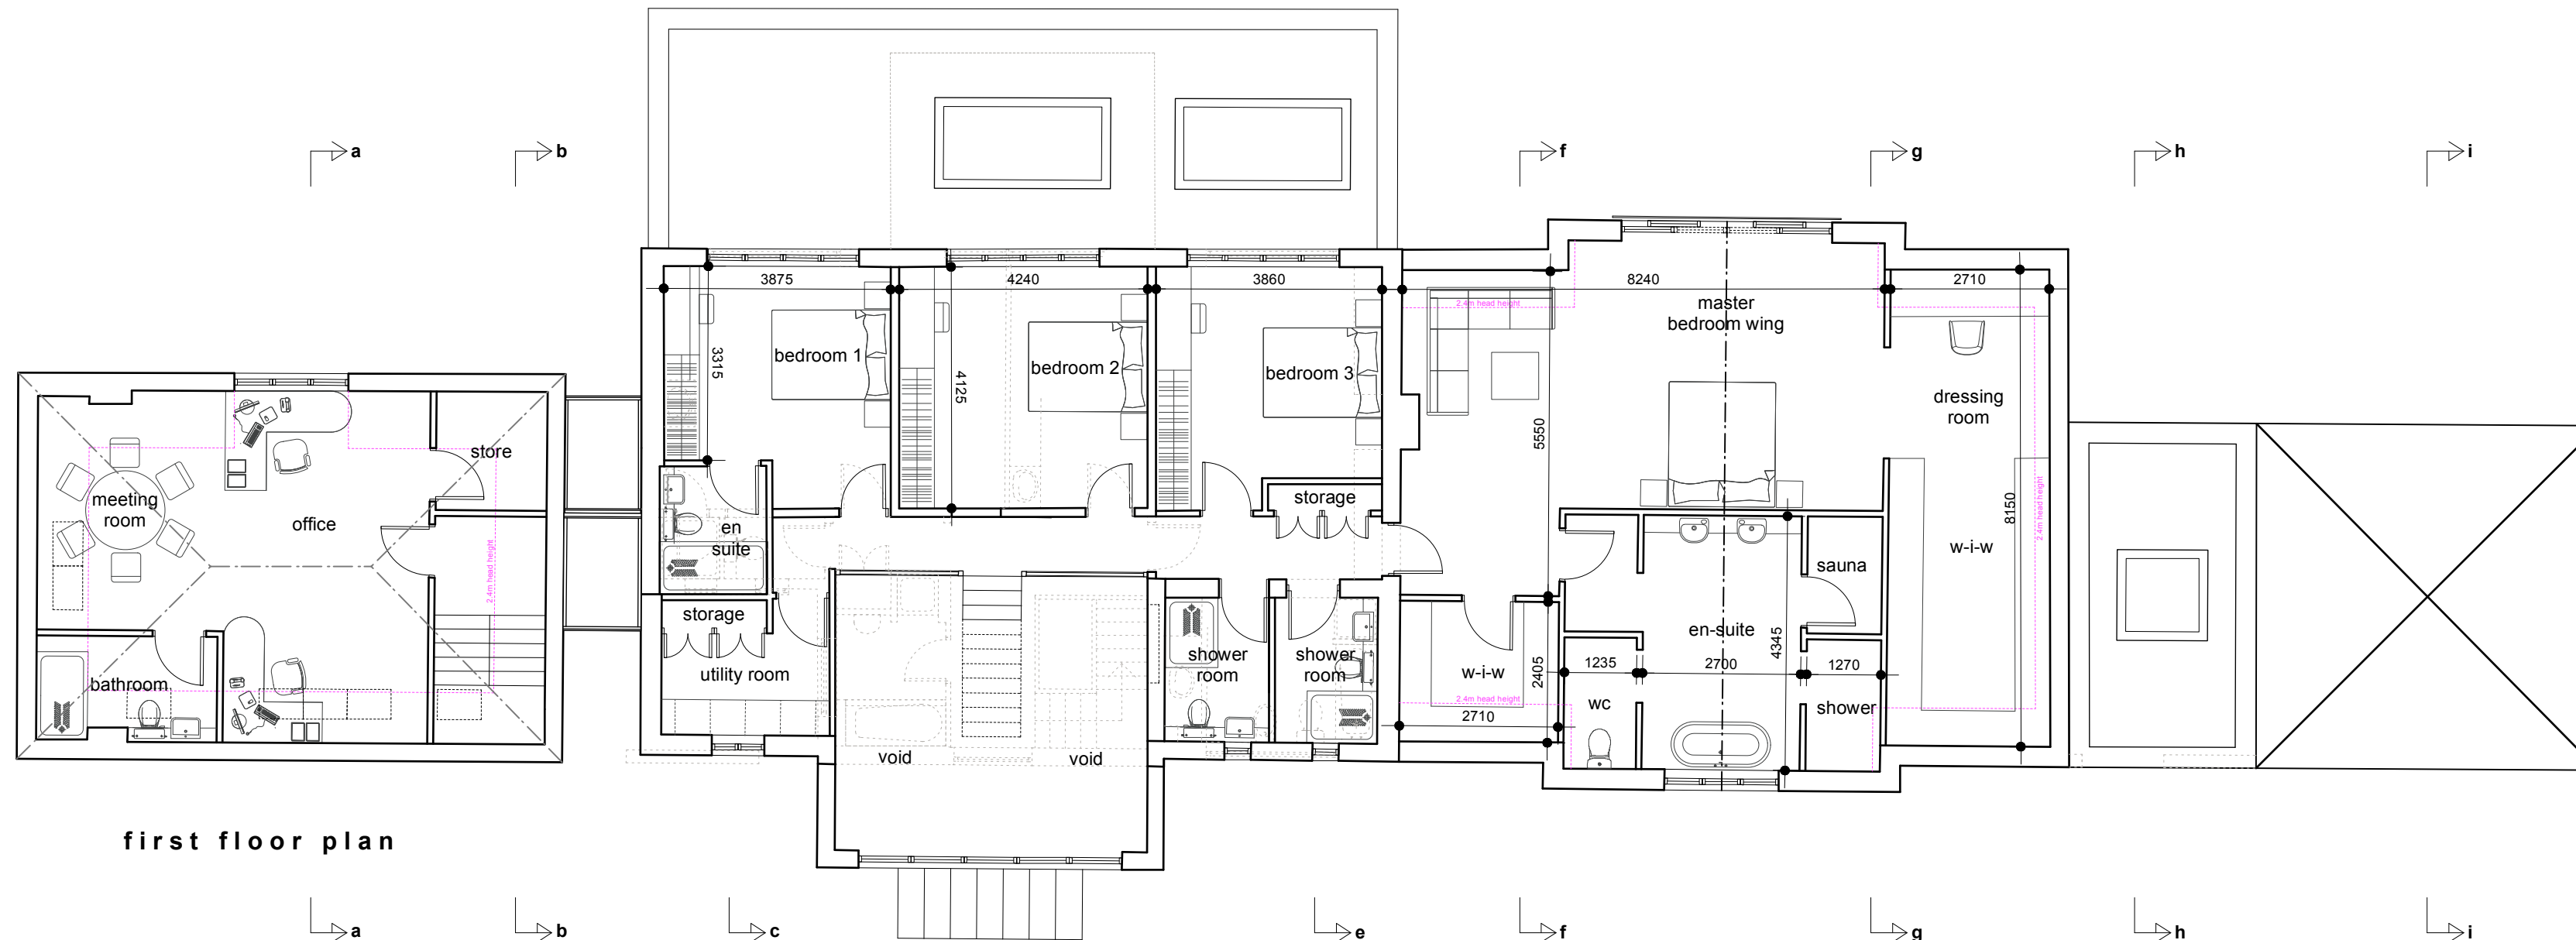

first floor plan

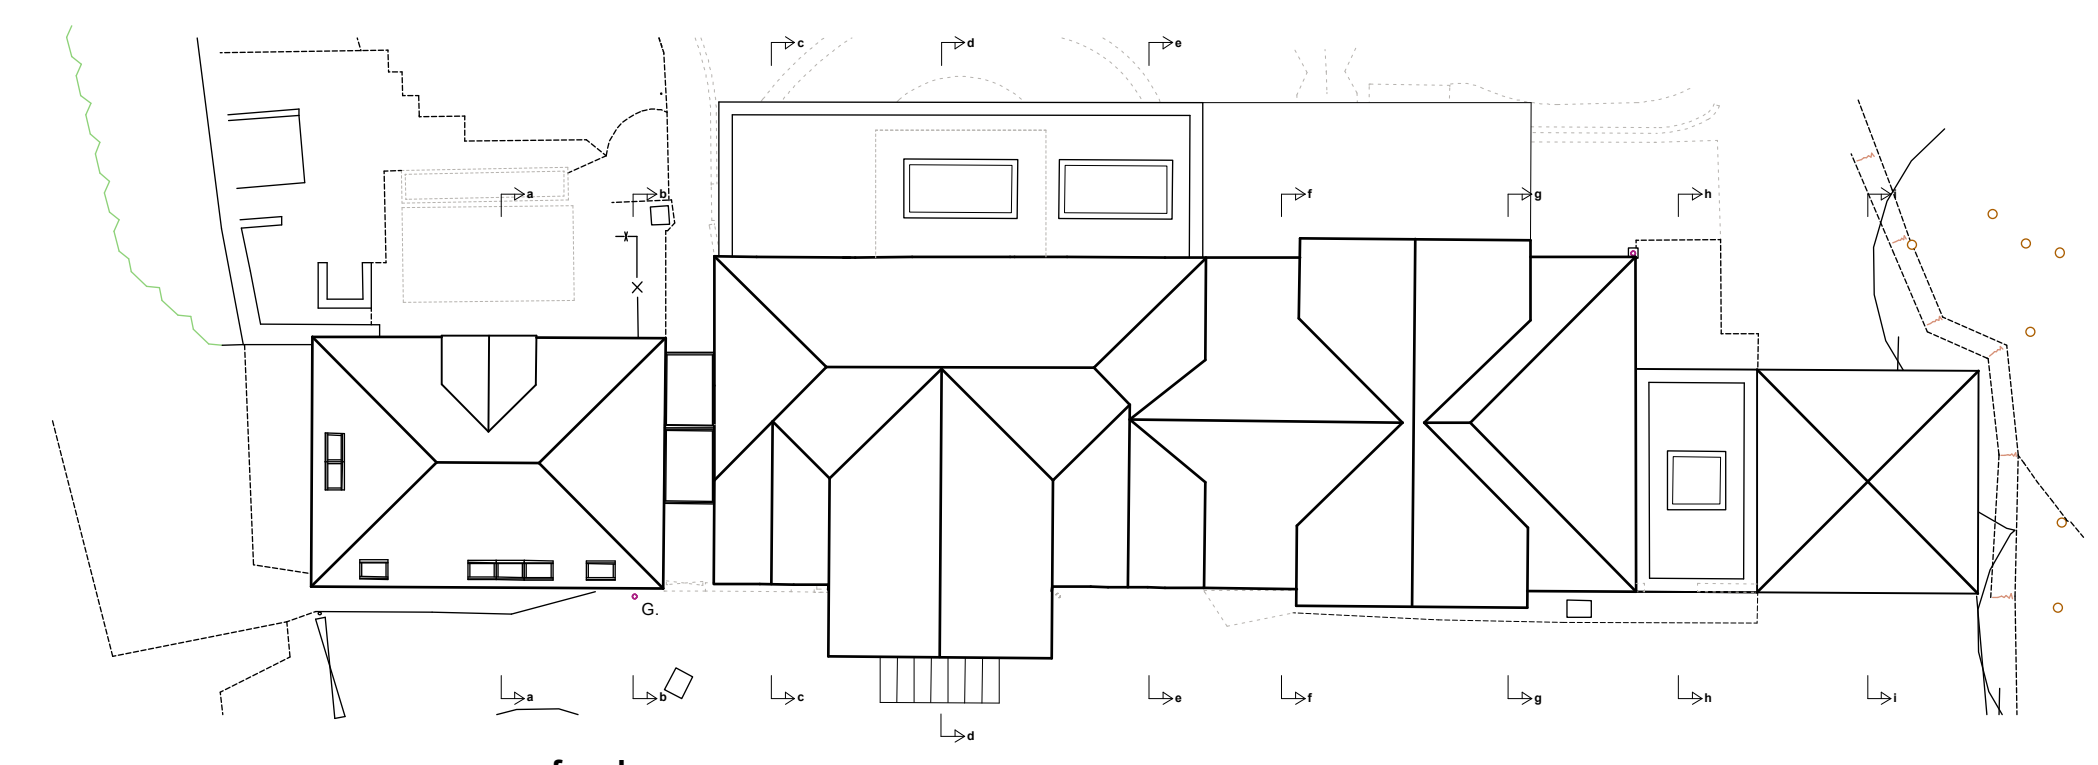

roof plan

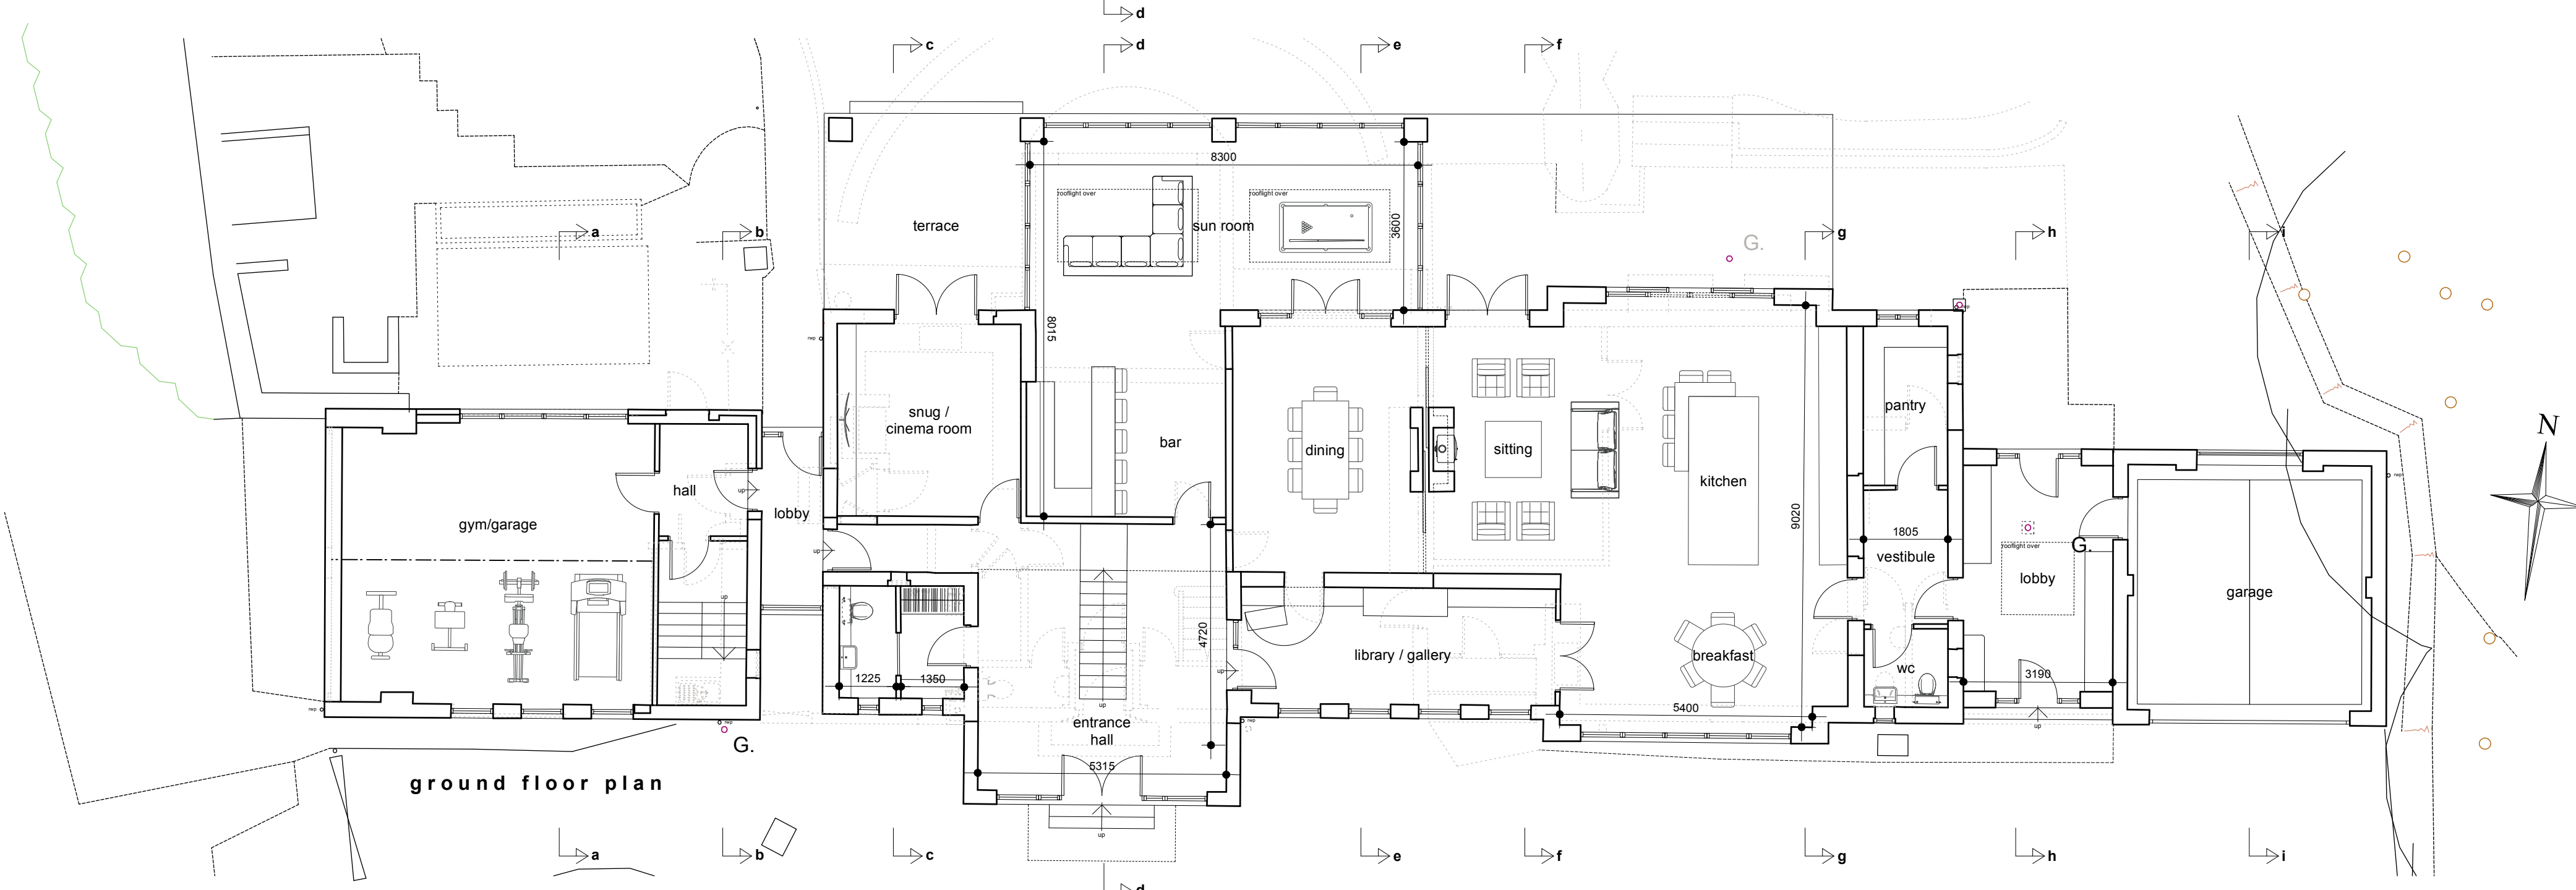

ground floor plan

This drawing has been prepared specifically for the purpose of obtaining Planning Permission and/or Building Regulation Approval. Its suitability for other purposes, without supplementary details and specifications cannot be guaranteed. The Permissions and/or Approvals are beyond the Architects control, and no guarantee that such will be granted is given or to be inferred by reason of the preparation of this drawing. Only figured dimensions are to be used. All dimensions to be checked on site. This drawing together with the design is the property and copyright of the Architect and must not be reproduced without prior written permission.

P03	Amendments made as per comments from meeting with clients	27.07.23	EB	NG
P02	Amendments and various options made as per comments from client	15.06.23	EB	NG
P01	Drawing originated	05.06.23	EB	NG
rev.	description	date	drawn	approved

ADP

project **Extensions and Alterations**
at
**Four Winds, 2 Highbridge Lane,
Scissett, Huddersfield, HD8 9JY**
for
Nick Hepworth & Kate Roberts

title **General Arrangement as Proposed**
number **22014D-03-P03**
scale **1:100 / 1:200**
size **A1**

**ARCHITECTURE
+ DESIGN
PARTNERSHIP**

The Old Police Station 16 Bridge Lane Holmfirth HD9 7AN
T: 01484 685411 E: hello@adp-architects.com
W: www.adp-architects.com

RIBA
Chartered Practice