


File name: \\UK.VSPGROUP.COM\CENTRAL\_DATA\PROJECTS\70065703 - CIVIL LANE, CHIDSWELL\3 WPC\01 CIVIL ENGINEER\3 DRAWINGS\CYC-ZZ-DR-C-0901.DWG, printed on 19 May 2023, 13:23:12, by: Grant, Jay

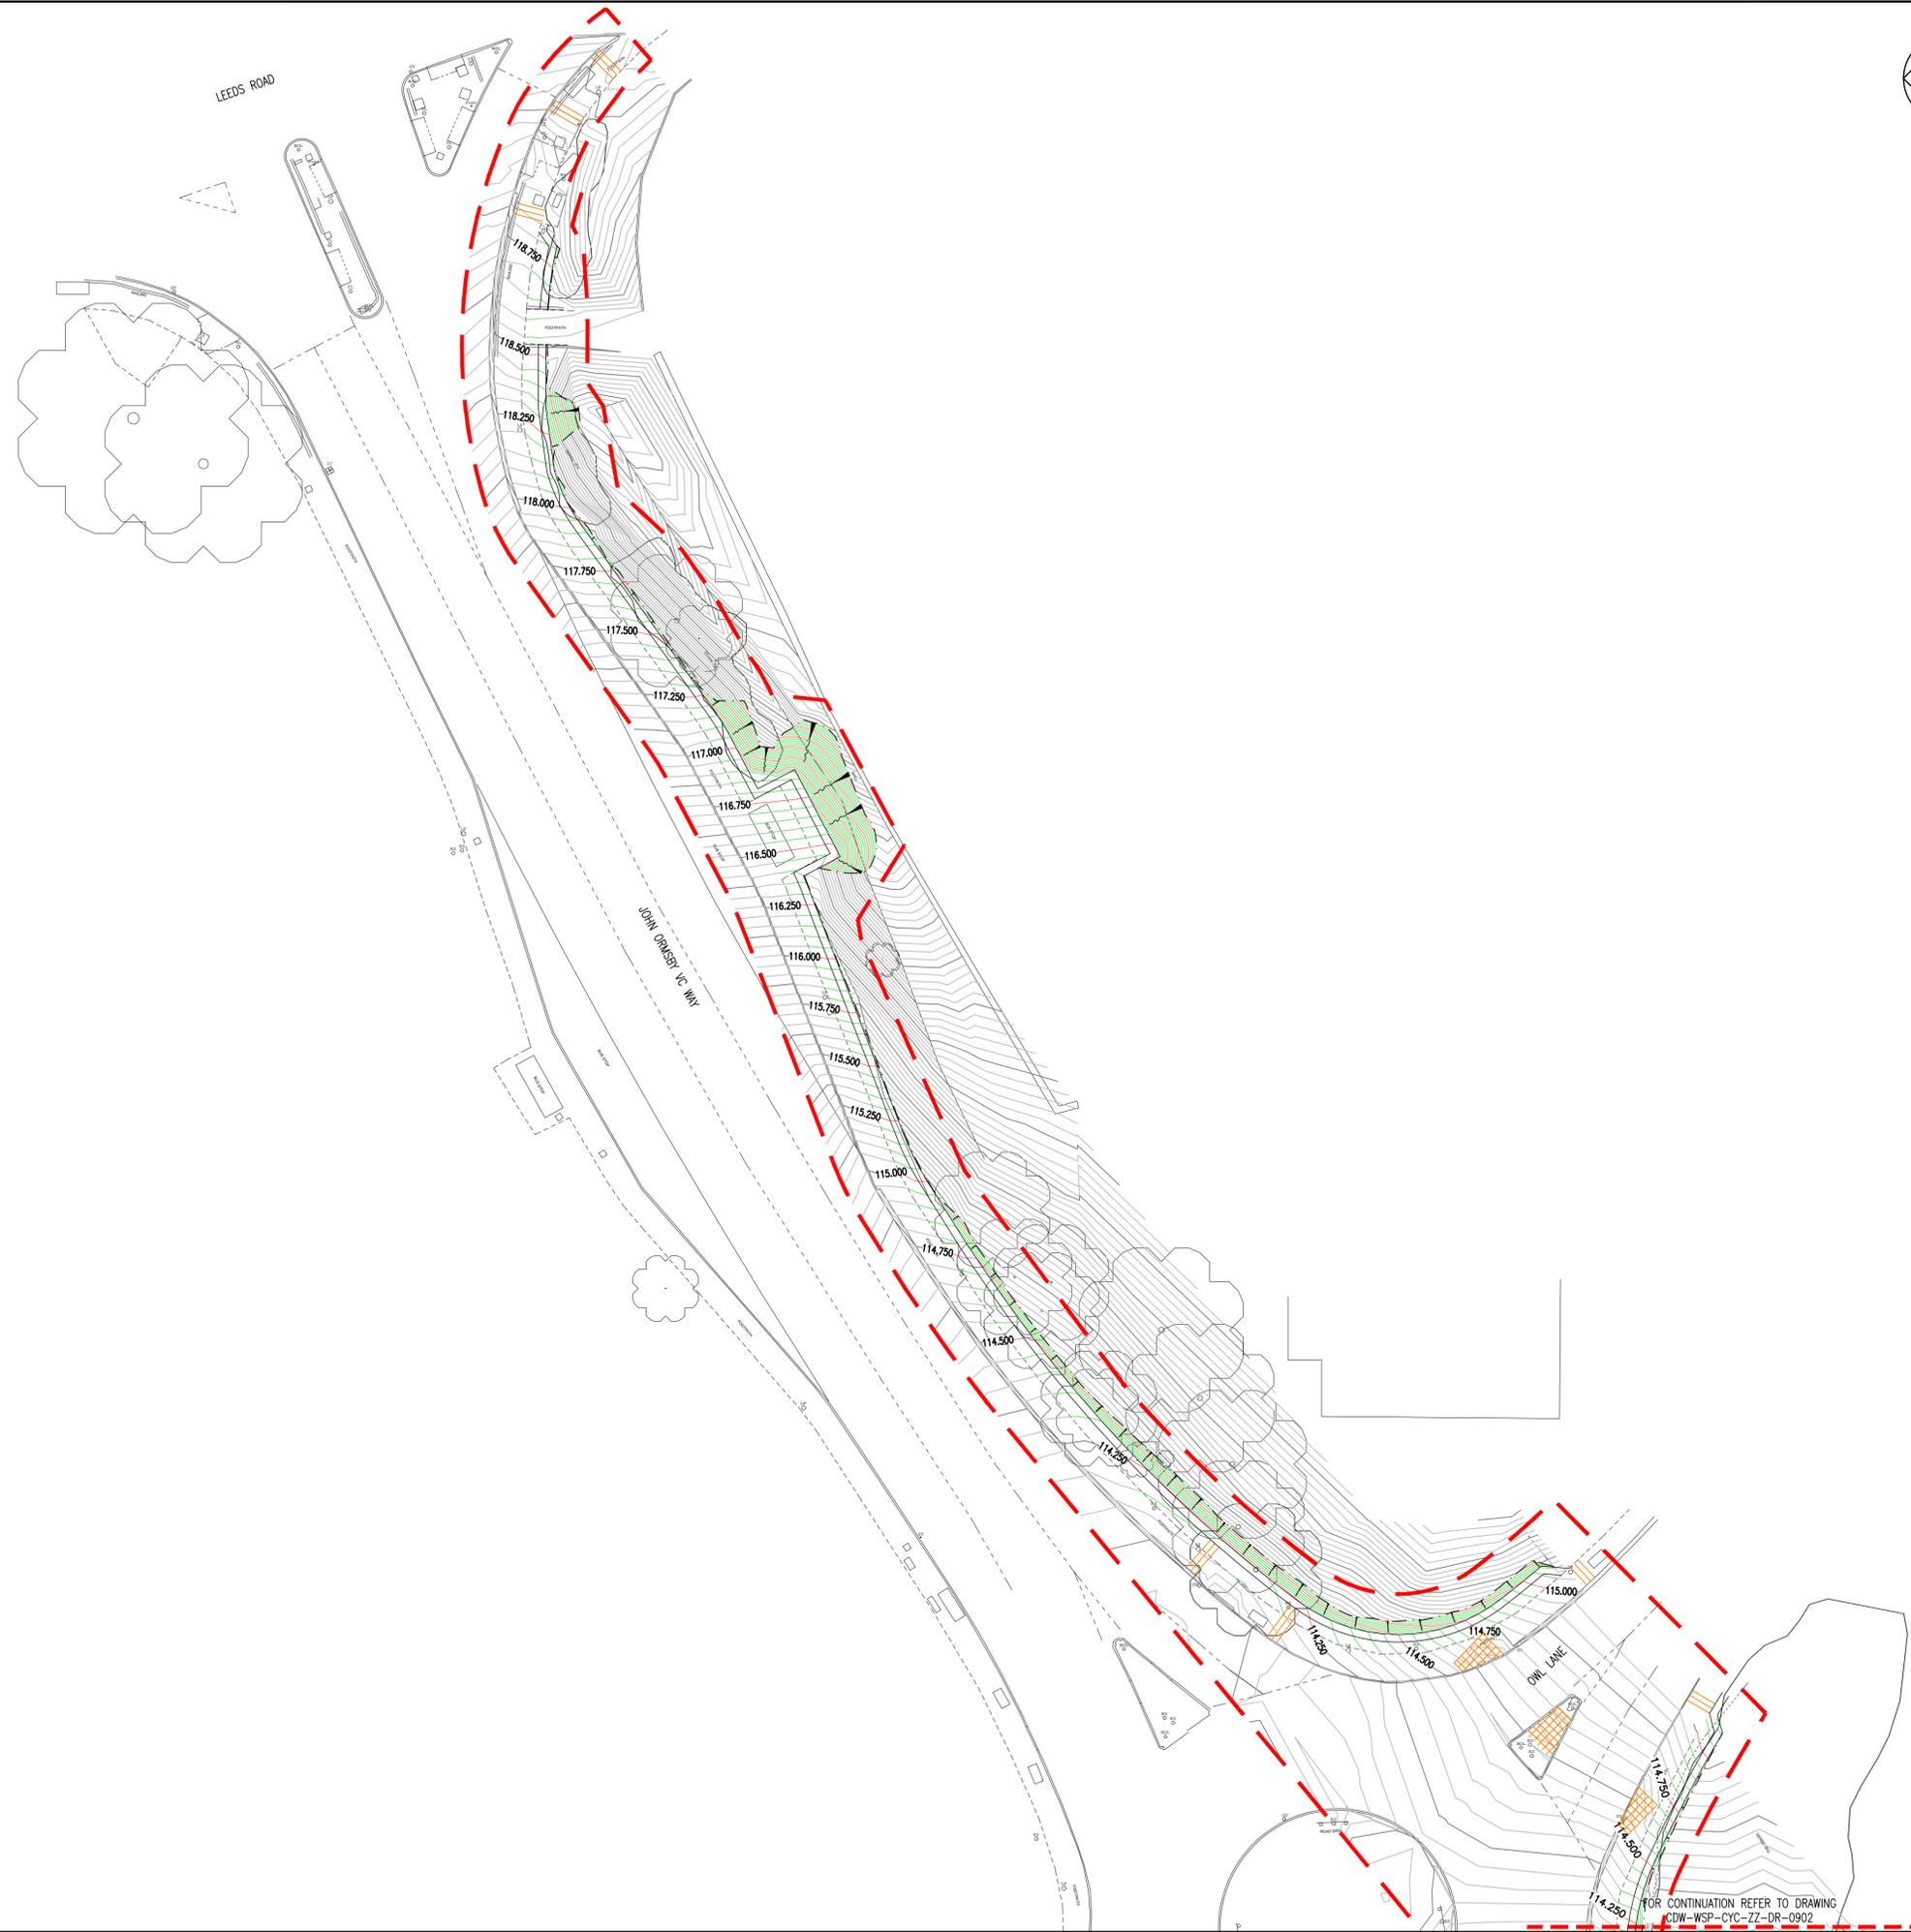

DO NOT SCALE



**KEY**

- - - EXTENT OF WORKS
- PROPOSED MAJOR CONTOUR (250mm INTERVALS)
- PROPOSED MINOR CONTOUR (50mm INTERVALS)
- EXISTING MAJOR CONTOUR (250mm INTERVALS)
- EXISTING MINOR CONTOUR (50mm INTERVALS)

**NOTES**

1. ALL DIMENSIONS IN METRES UNLESS STATED OTHERWISE.
2. DESIGN IS SUBJECT TO AN EXISTING UTILITIES REVIEW TO ESTABLISH ROUTE OF EXISTING SERVICES AND DETERMINE WHETHER SUCH SERVICES ARE AFFECTED BY THE PROPOSED WORKS.
3. ALL EXISTING STREET FURNITURE WITHIN AREA OF WIDENED FOOTWAY TO BE RELOCATED TO NEW BACK OF FOOTWAY.

UNTIL TECHNICAL APPROVAL HAS BEEN OBTAINED FROM THE RELEVANT LOCAL AUTHORITIES OR STATUTORY BODIES, IT SHOULD BE UNDERSTOOD THAT ALL DRAWINGS ARE ISSUED AS PRELIMINARY AND NOT FOR CONSTRUCTION. SHOULD THE CONTRACTOR AND / OR EMPLOYER COMMENCE WORK PRIOR TO APPROVAL BEING GIVEN, IT IS ENTIRELY AT THEIR OWN RISK

P02	19/05/2023	JG	FORMAL ISSUE	SG	DB
P01	18/05/2023	JG	DRAFT ISSUE	SG	
REV	DATE	BY	DESCRIPTION	CHK	APP

DRAWING STATUS: **S3 - FOR REVIEW**

3 Wellington Place, Leeds, LS1 4AP, UK  
T+ 44 (0) 113 395 6200, F+ 44 (0) 113 395 6201  
wsp.com

CLIENT: **BDW HOMES WEST YORKSHIRE**

ARCHITECT:

SITE/PROJECT: **OWL LANE, CHIDSWELL  
PROPOSED CYCLE SCHEME**

TITLE: **PROPOSED CONTOURS  
SHEET 1 OF 2**

SCALE @ A1: 1:250	CHECKED: SG	APPROVED: DB	
PROJECT NO: 70065703	DESIGNED: JG	DRAWN: JG	DATE: May 23

DRAWING NO: <b>CDW-WSP-CYC-ZZ-DR-C-0901</b>	REV: <b>P02</b>
--	--------------------

© WSP UK Ltd

FOR CONTINUATION REFER TO DRAWING  
CDW-WSP-CYC-ZZ-DR-0902