

DO NOT SCALE

NOTES

1. THIS DRAWING SHALL BE READ IN CONJUNCTION WITH ALL RELATED DOCUMENTATION AND STANDARD DETAILS.
2. THE WORKS SHALL BE CARRIED OUT IN ACCORDANCE WITH THE DFT MCDHW, DMRB AND THE LOCAL REQUIREMENTS OF KIRKLEES COUNCIL.
3. THE CONTRACTOR SHALL CHECK THE EXISTING LEVELS PRIOR TO CONSTRUCTION COMMENCEMENT.
4. CONFLICTING INFORMATION SHOWN ON THE ENGINEER'S DRAWINGS OR DISCREPANCIES BETWEEN THE INFORMATION GIVEN BY THE ENGINEER AND THAT PROVIDED BY OTHERS MUST BE REFERRED TO THE ENGINEER BEFORE THE WORKS COMMENCE.
5. THE CONTRACTOR SHALL USE SETTING OUT COORDINATES AND DIMENSIONS PROVIDED WHICH TAKE PREFERENCE OVER ANY LESS ACCURATE SCALED DIMENSIONS.
6. TEMPORARY WORKS DESIGN ASSOCIATED WITH THE CONSTRUCTION OF THE WORKS SHALL BE RESPONSIBILITY OF THE CONTRACTOR.
7. ALL WORKS AND PROGRAMMING SHALL BE AGREED IN ADVANCE WITH THE OVERSEEING ORGANISATION AND THE CLIENT.
8. THE CONTRACTOR SHALL MAINTAIN FREE AND OPEN ACCESS TO THE PUBLIC HIGHWAY AND ADJACENT LANDS AND PROPERTIES AT ALL TIME UNLESS OTHERWISE AGREED IN WRITING WITH THE INTERESTED PARTIES.
9. PRIOR TO THE START OF THE WORKS THE CONTRACTOR SHALL AGREE A REGIME OF FORMATION TESTING WITH THE ADOPTING AUTHORITY. THE FINDINGS OF SUCH TESTING (FOR EXAMPLE CBR READINGS) SHALL BE AGREED WITH THE ADOPTING AUTHORITY AND THE CAPPING / SUB BASE DESIGN REVIEWED ACCORDINGLY.
10. EXISTING UNDERGROUND SERVICES MAY BE PRESENT WITHIN CONSTRUCTION AREAS. THE CONTRACTOR SHALL ESTABLISH THE LINE AND LEVEL OF EXISTING SERVICES PRIOR TO COMMENCING ANY EXCAVATION WORKS.
11. COVER PLATE TO BE INSTALLED OVER THE CKD BASE UNITS AND SUPPORT THE STANDARD KERBS USED AT THE PROPOSED LOCATIONS.
12. THIS DRAWING IS NOT BE REPRODUCED IN ANY PART OR FORM WITHOUT CONSENT OF WSP. ALL COPYRIGHT RESERVED.
13. REFER TO DRAWING CDW-WSP-CYC-DR-C-1100 FOR KERBS, FOOTWAYS AND PAVED AREAS SPECIFICATION.

KEY

- EXISTING GROUND
- PROPOSED GROUND

UNTIL TECHNICAL APPROVAL HAS BEEN OBTAINED FROM THE RELEVANT LOCAL AUTHORITIES OR STATUTORY BODIES, IT SHOULD BE UNDERSTOOD THAT ALL DRAWINGS ARE ISSUED AS PRELIMINARY AND NOT FOR CONSTRUCTION. SHOULD THE CONTRACTOR AND / OR EMPLOYER COMMENCE WORK PRIOR TO APPROVAL BEING GIVEN, IT IS ENTIRELY AT THEIR OWN RISK

P01	03/06/2024	DP	FIRST ISSUE	TC	TC
REV	DATE	BY	DESCRIPTION	CHK	APP

DRAWING STATUS: S4 - FOR APPROVAL



3 Wellington Place, Leeds, LS1 4AP, UK  
T+ 44 (0) 113 395 6200, F+ 44 (0) 113 395 6201  
wsp.com

CLIENT: BDW HOMES WEST YORKSHIRE

ARCHITECT:


SITE/PROJECT: OWL LANE, CHIDSWELL PROPOSED CYCLE SCHEME

TITLE: TYPICAL CROSS SECTIONS


SCALE @ AT: 1:250	CHECKED: TC	APPROVED: TC
PROJECT NO: 70065703	DESIGNED: DP	DRAWN: DP
		DATE: June 24

DRAWING NO: CDW-WSP-CYC-ZZ-DR-C-1150	REV: P01
--------------------------------------	----------


© WSP UK Ltd

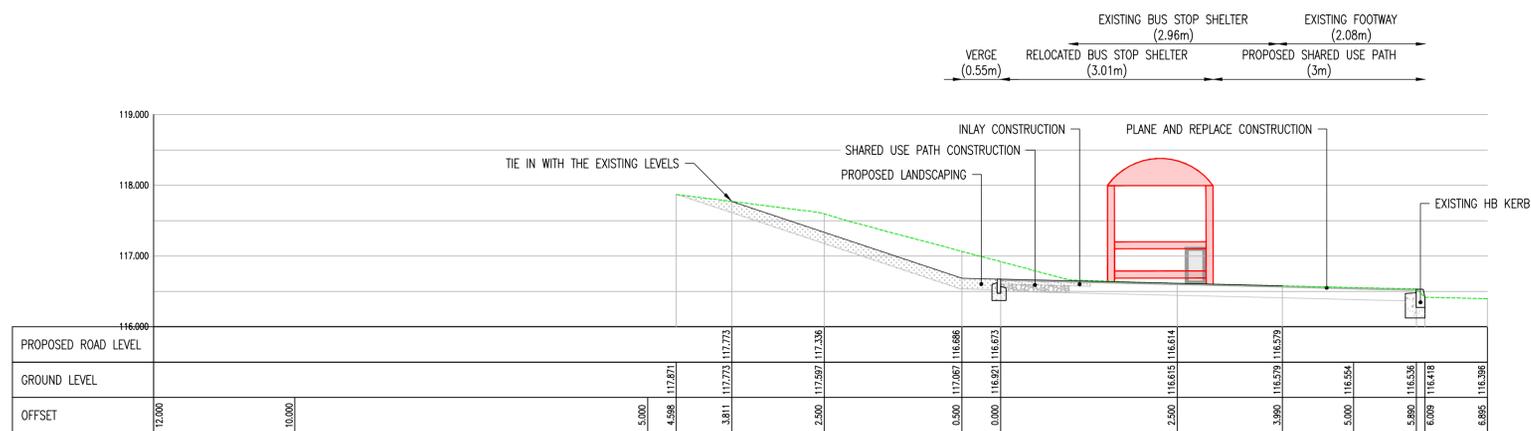

SECTION A-A  
(SCALE 1:50)

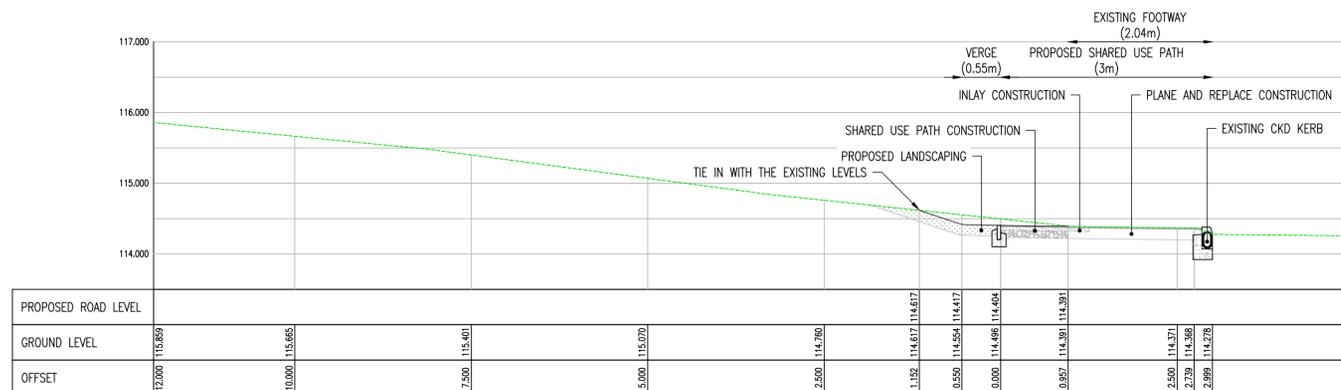

SECTION B-B  
(SCALE 1:50)

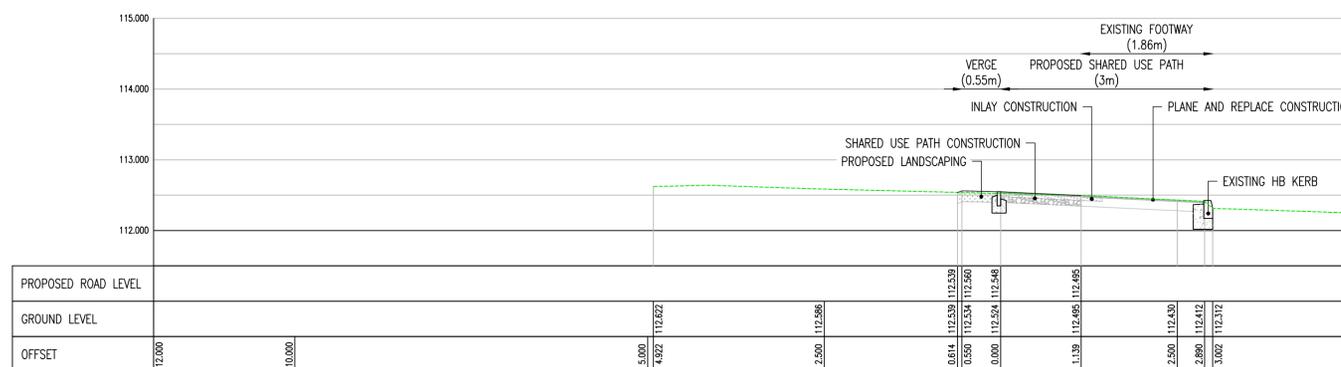

SECTION C-C  
(SCALE 1:50)