


Owl Lane, CHIDSWELL

ISSUE FOR PLANNING

NOTES:

1. ALL DIMENSIONS ARE IN MILLIMETRES, UNLESS STATED OTHERWISE.
2. DO NOT SCALE FROM THIS DRAWING.
3. ALL DIMENSIONS TO BE VERIFIED ON SITE BEFORE CONSTRUCTION COMMENCES.
4. EXISTING SERVICE RUNS TO BE VERIFIED BY SITE INSPECTION.

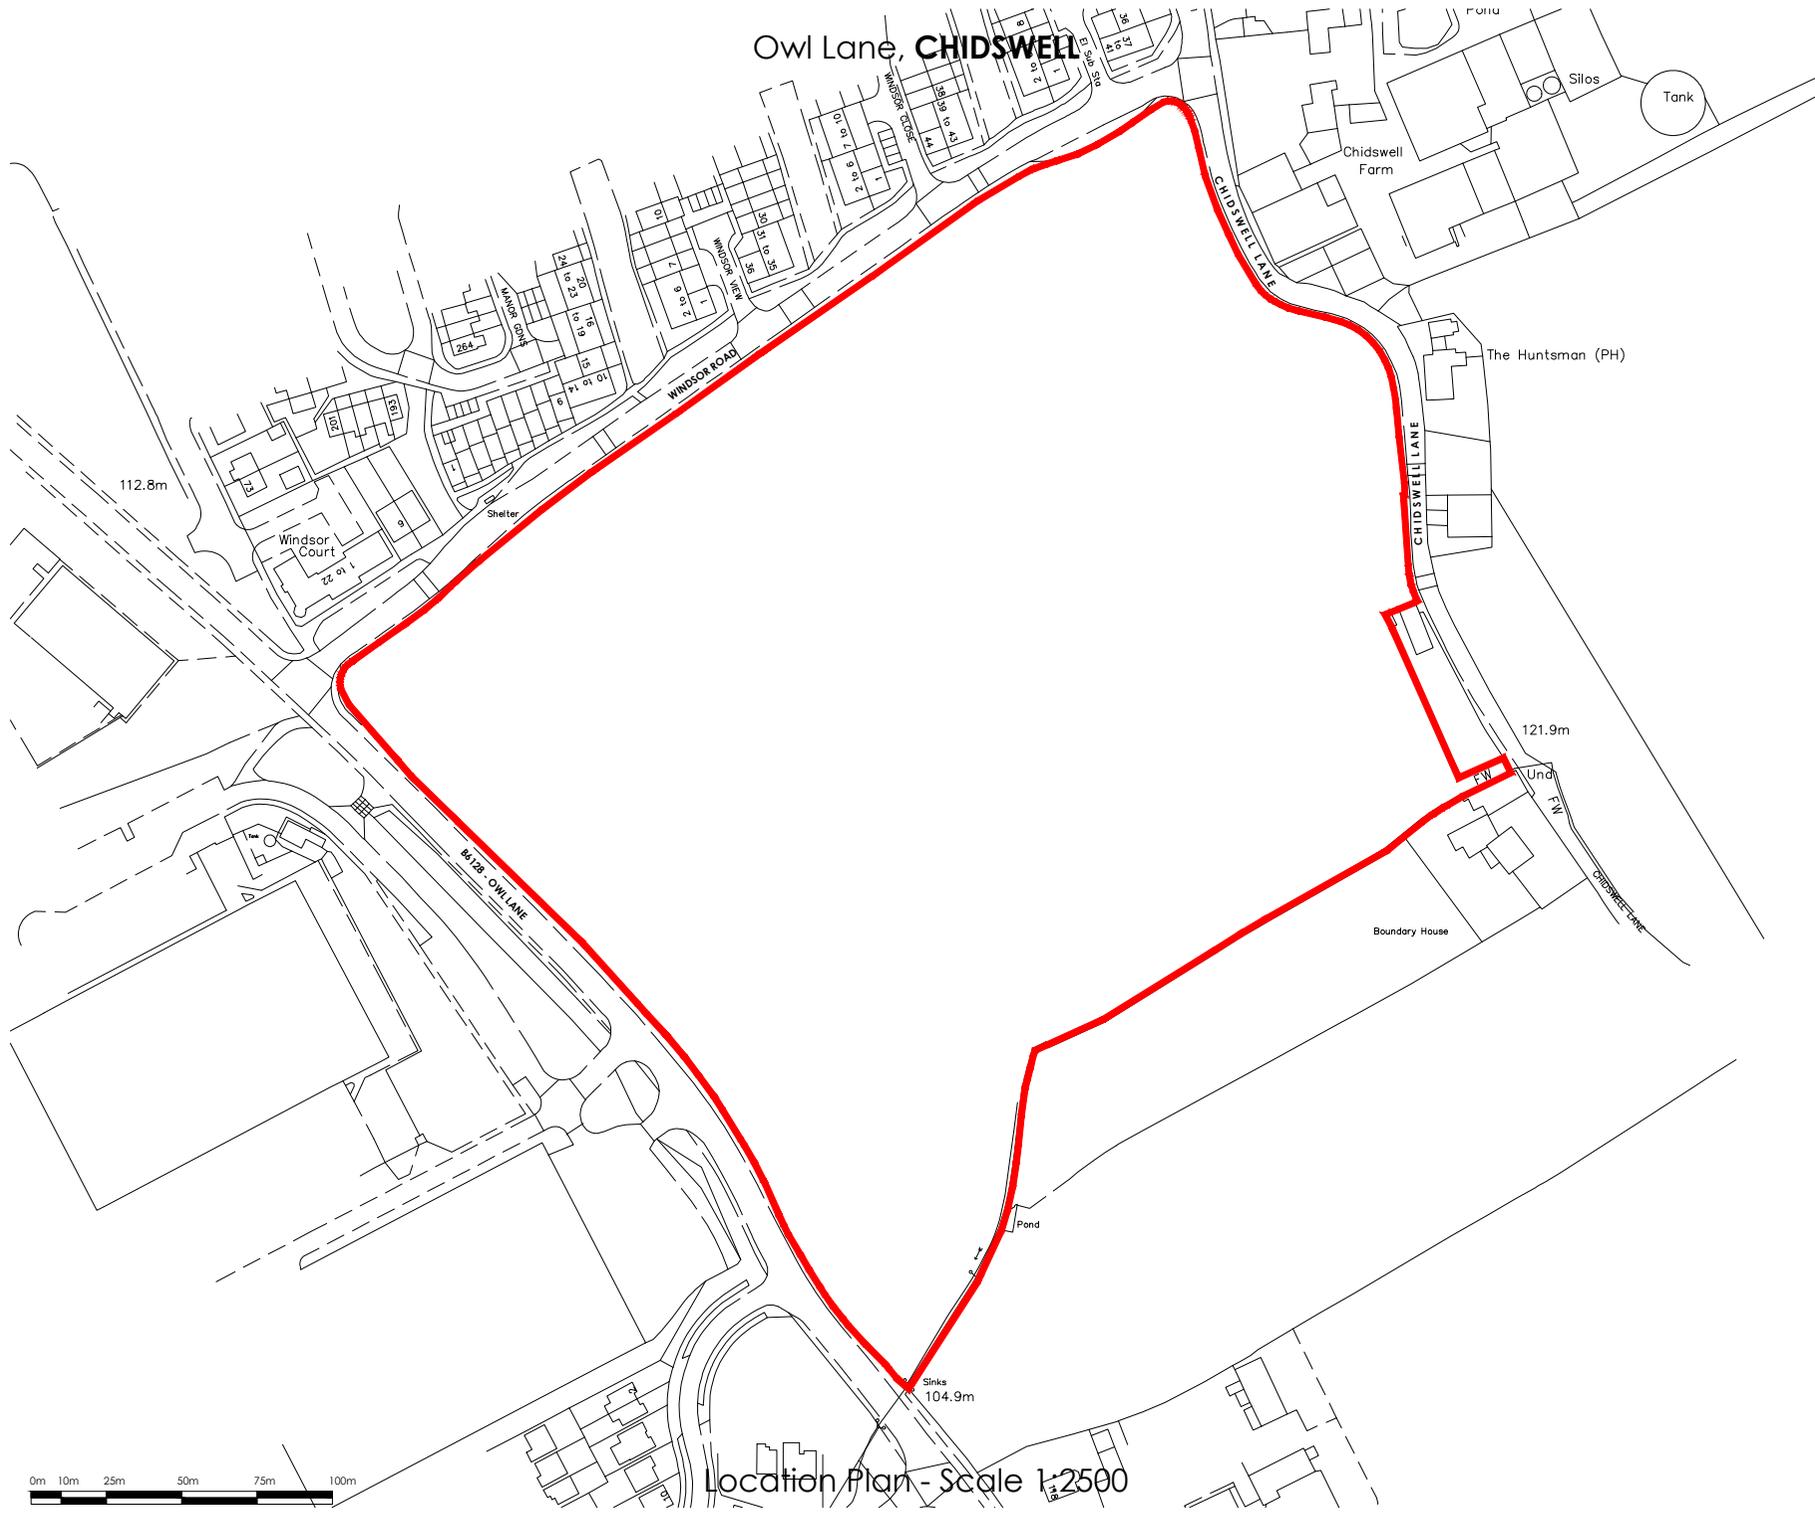

Location Plan - Scale 1:2500

Rev	Description	Date
-	-	-/-/-



PARKER PEEL
ARCHITECTURAL

e.jp@parkerpeel.co.uk w.www.parkerpeel.co.uk 101924 921 860

Client
BARRATT HOMES

Project
Proposed Residential Development at
Owl Lane,
Chidswell

Title
Location Plan

Drw. No.	Rev.	Scale	Drawn	Checked	Date
1820-SI-03	-	1:2500@A4	AK	-	08/19