




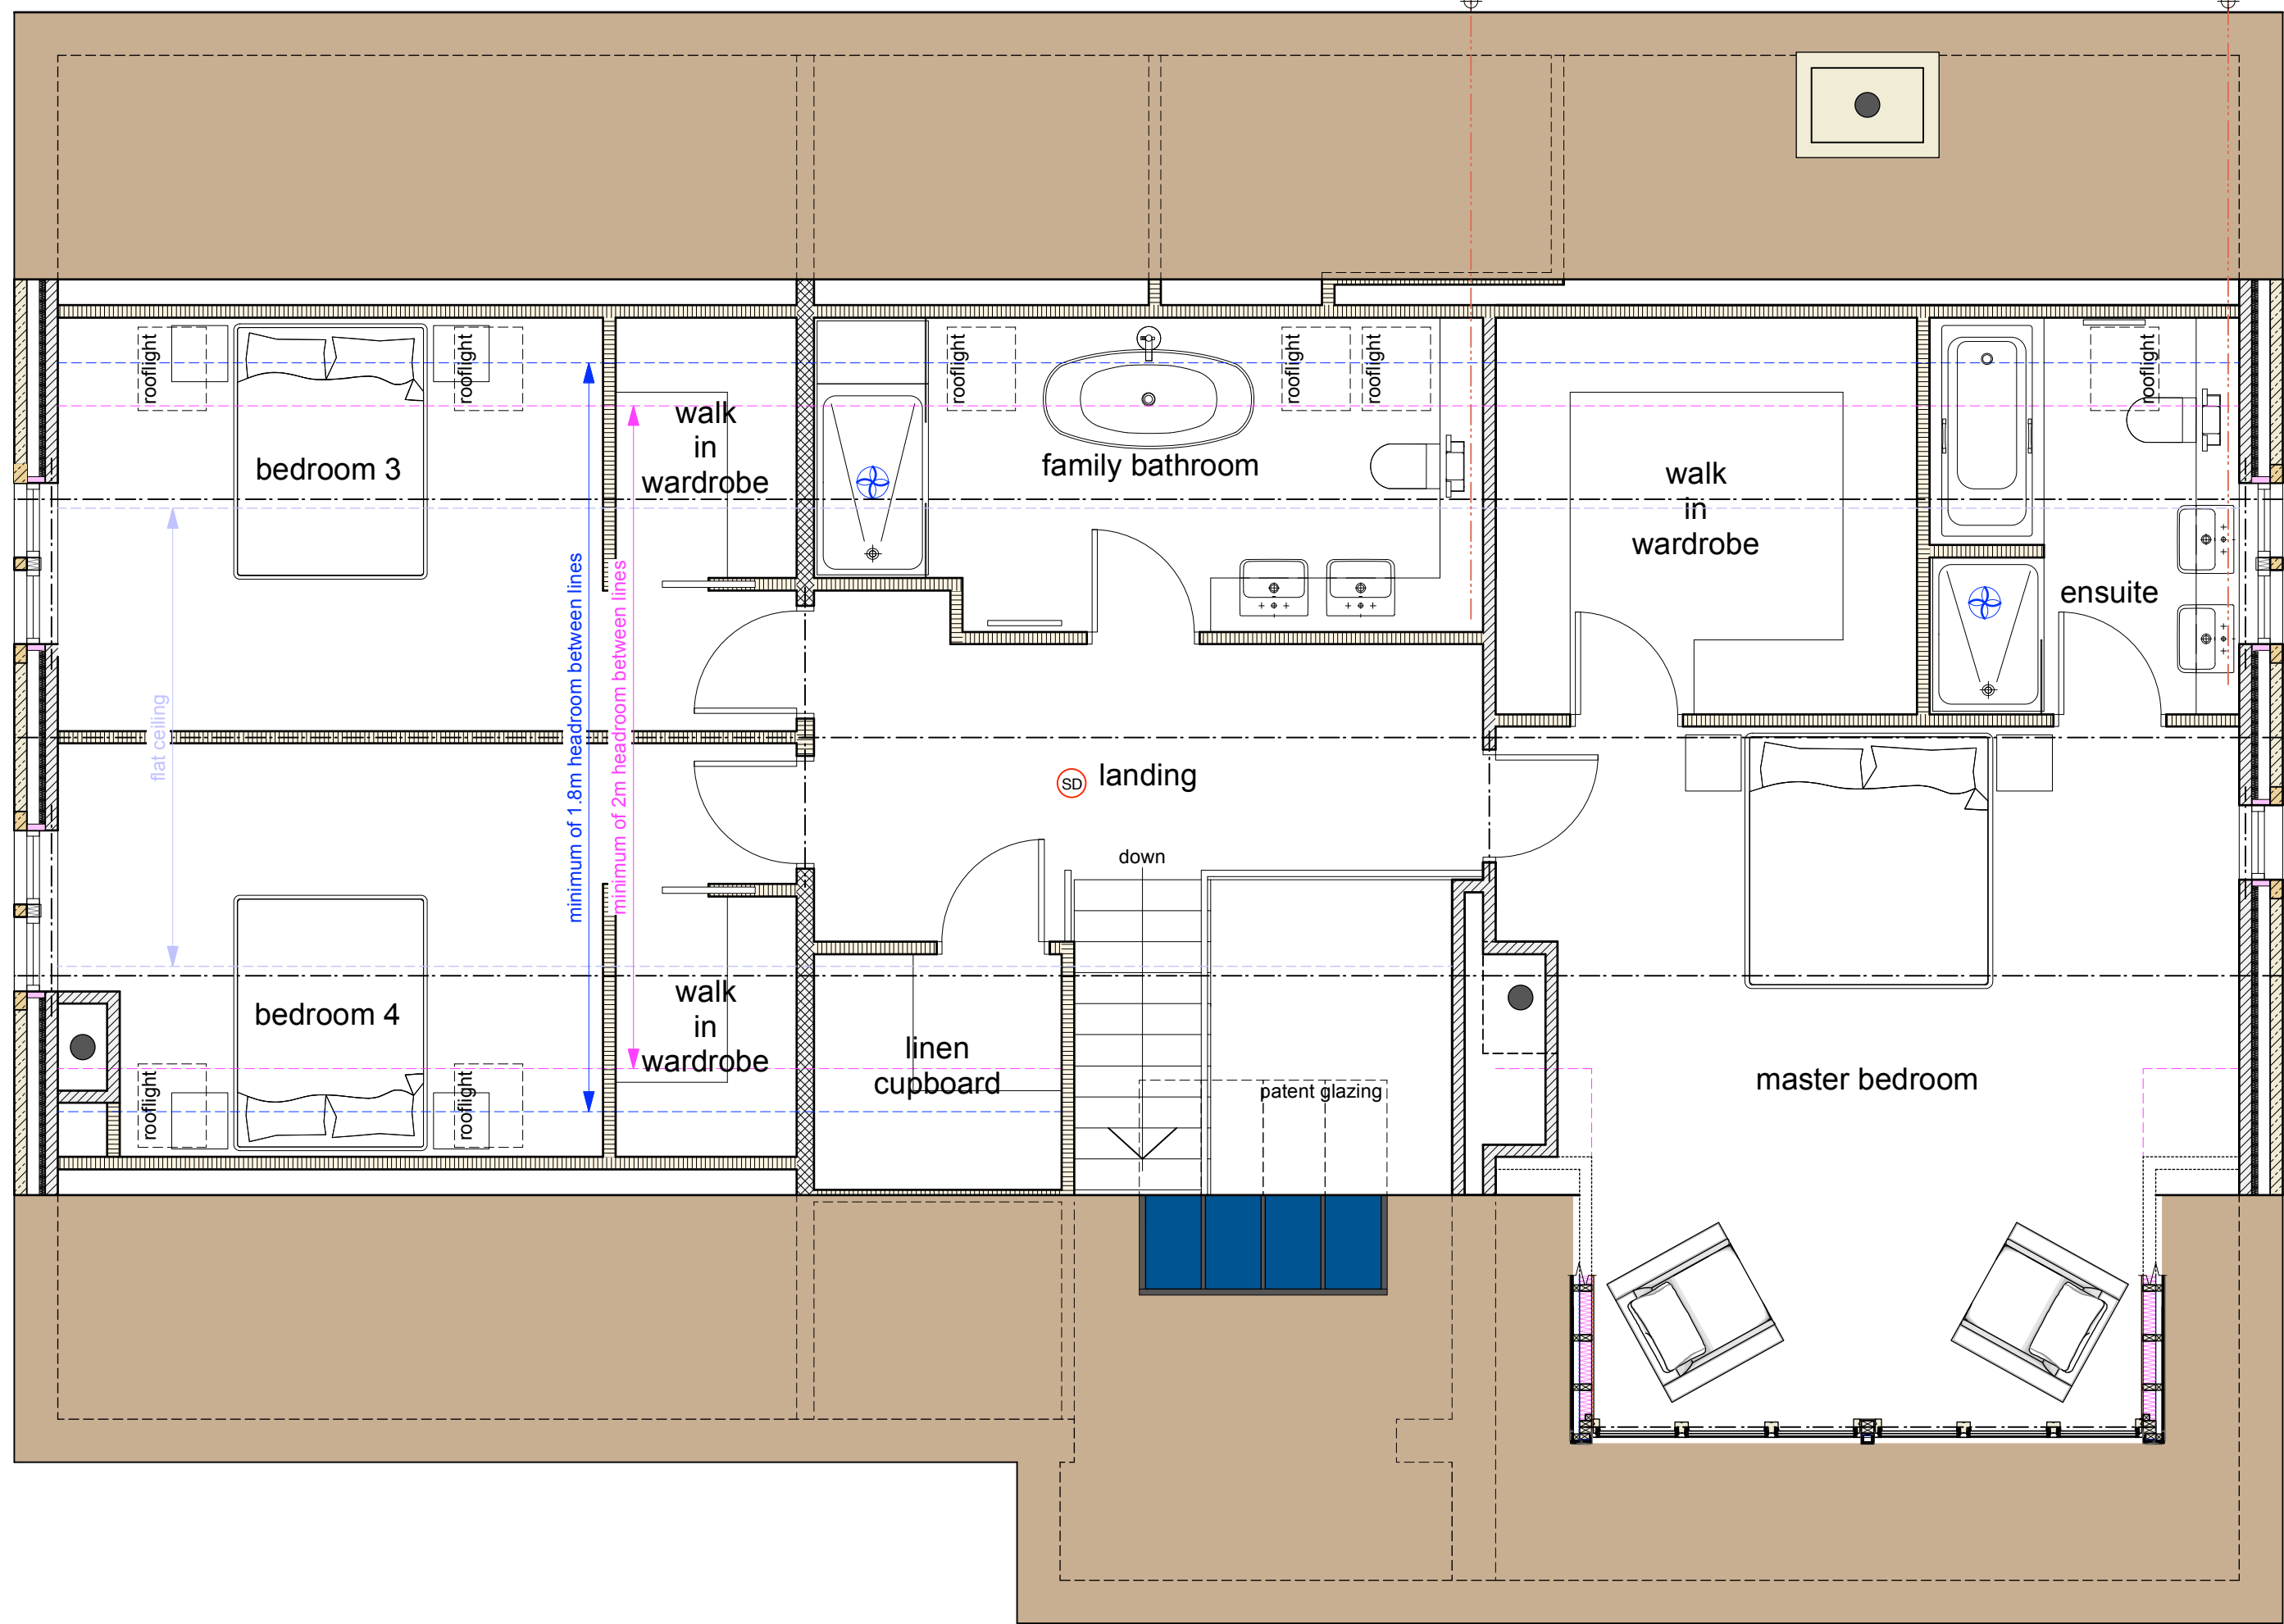


first floor plan - 1:50

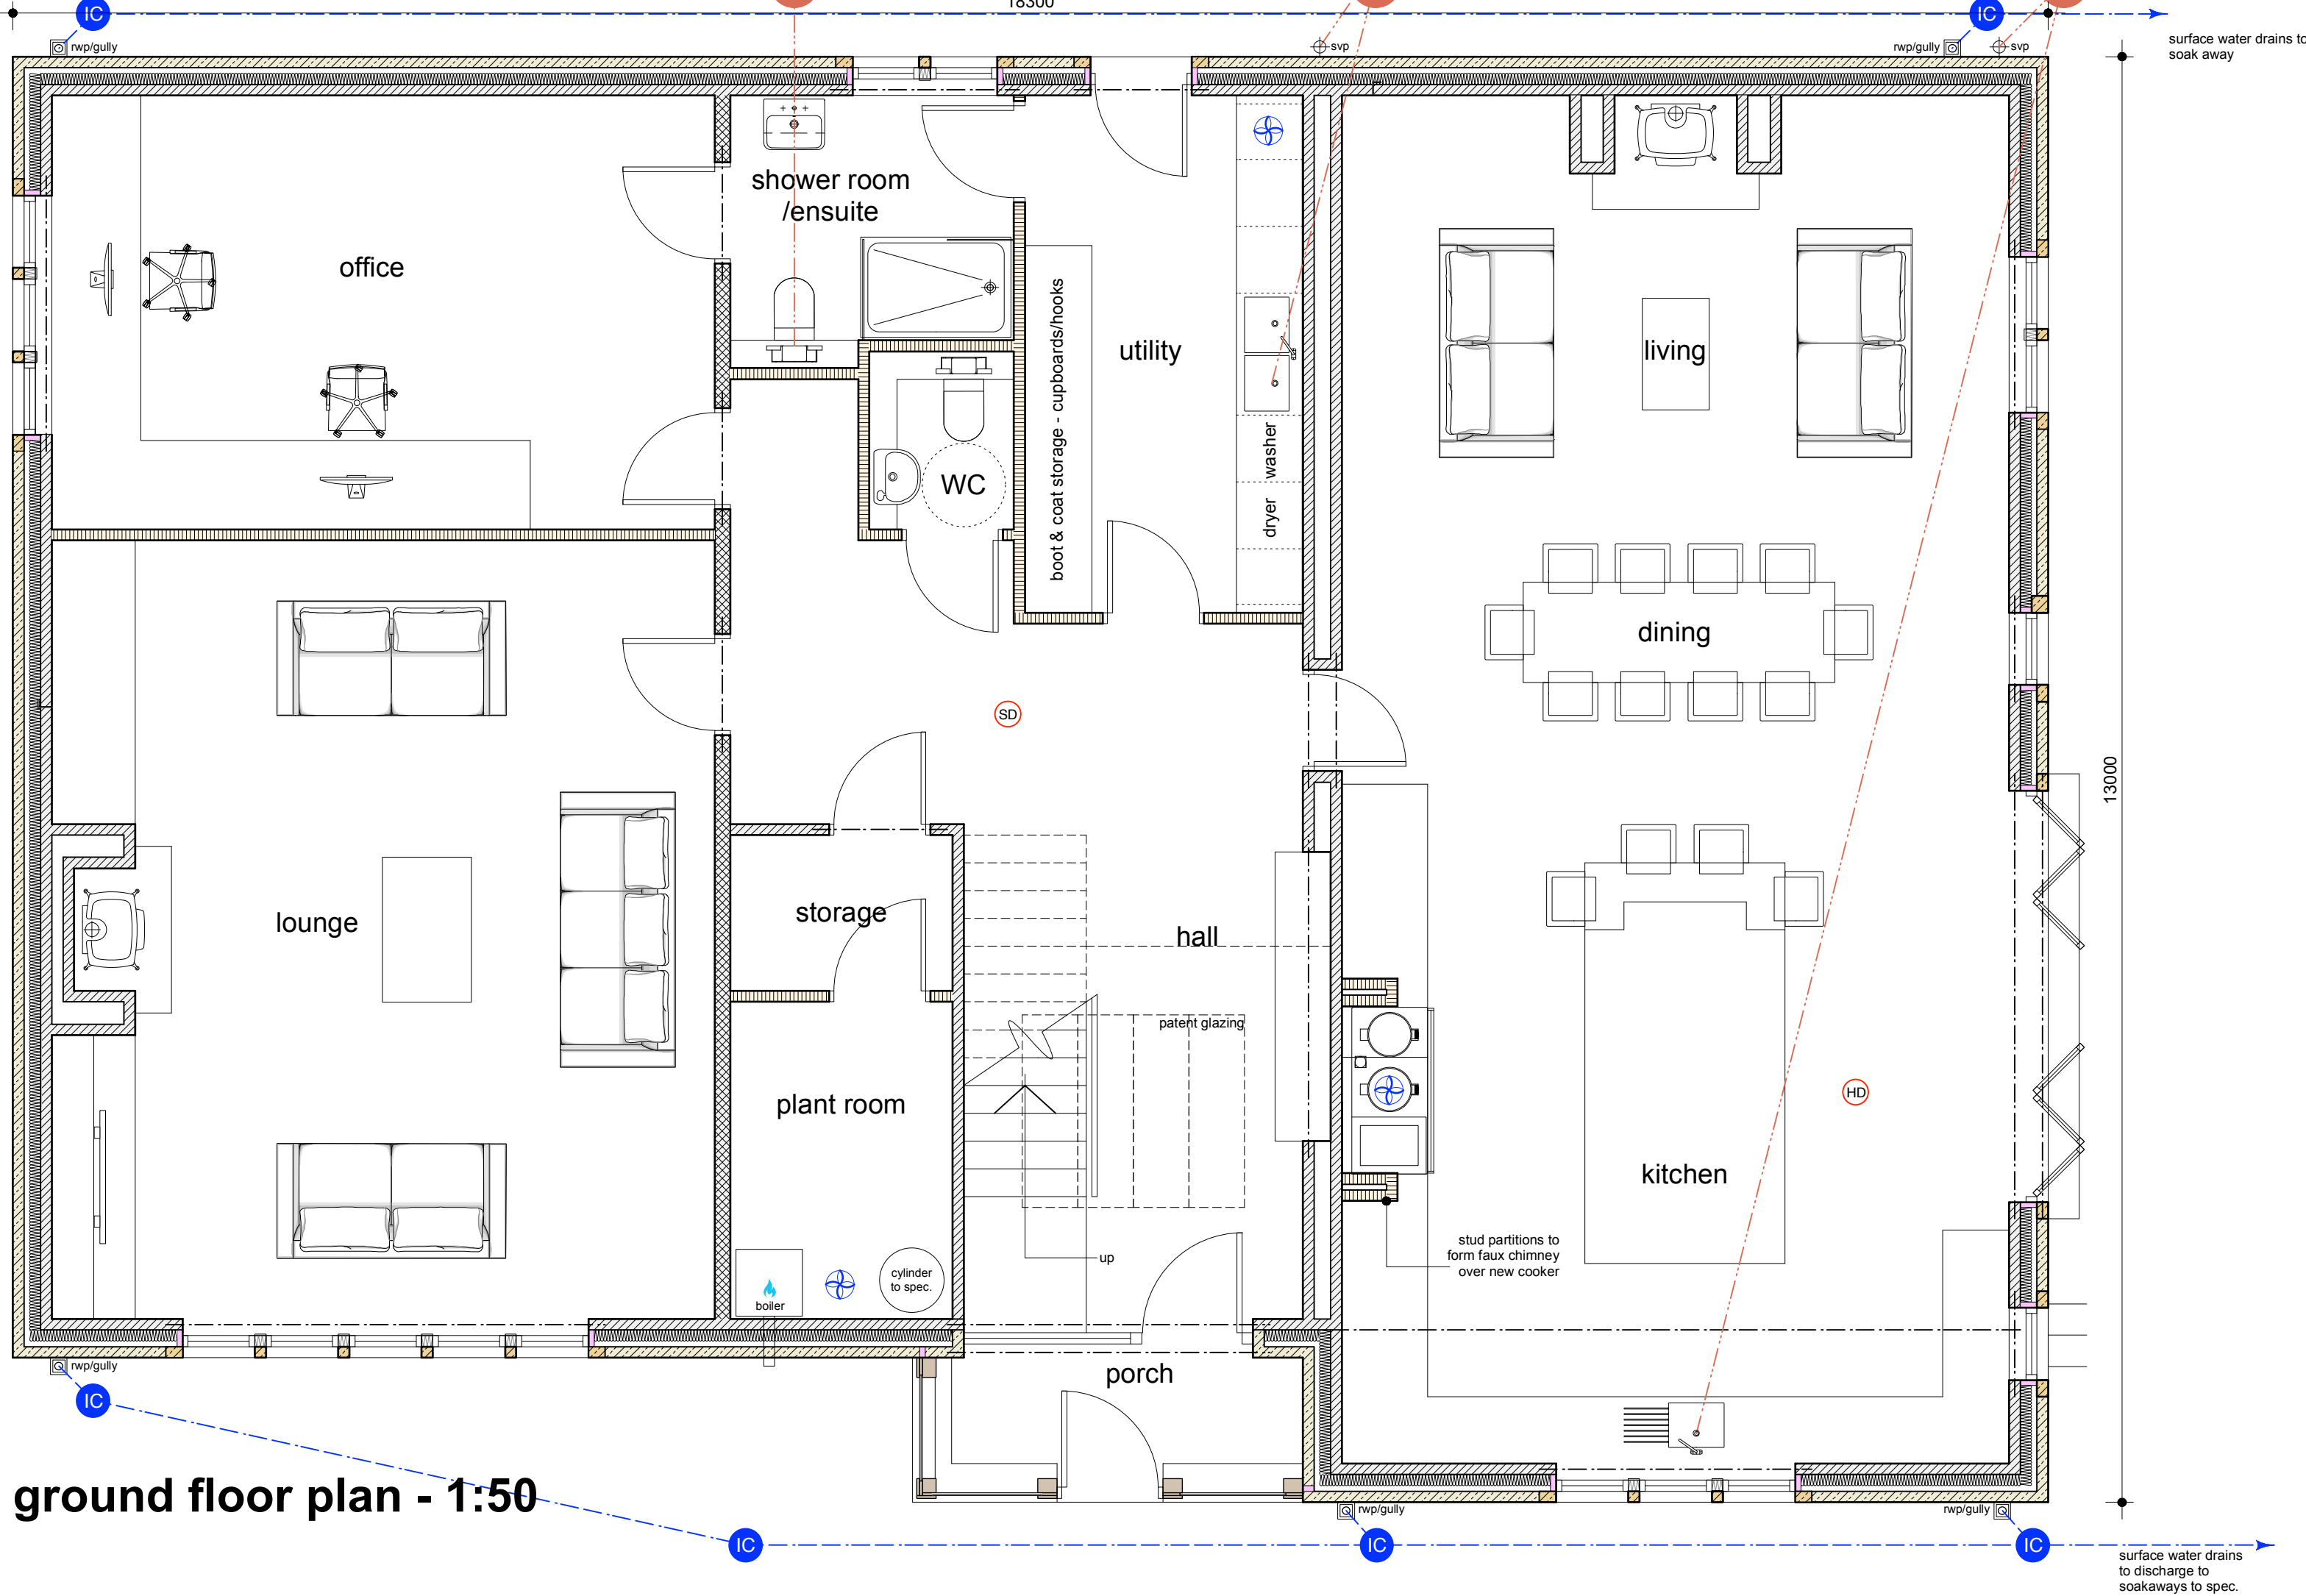


ground floor plan - 1:50

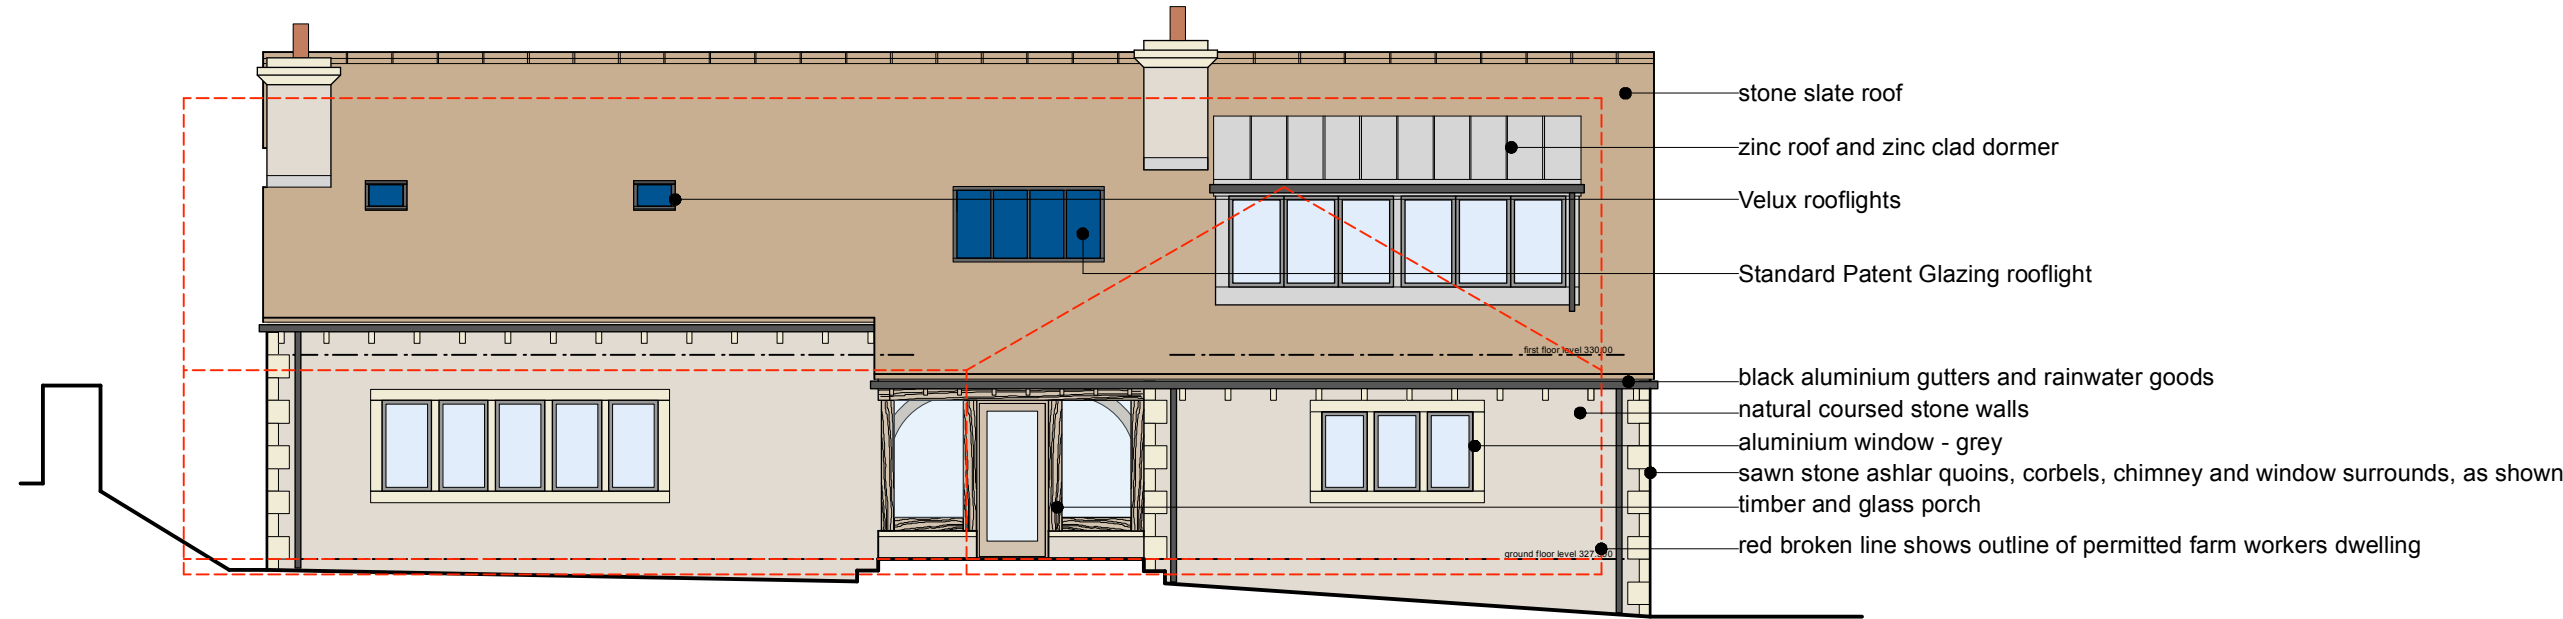


front elevation (east) - 1:100

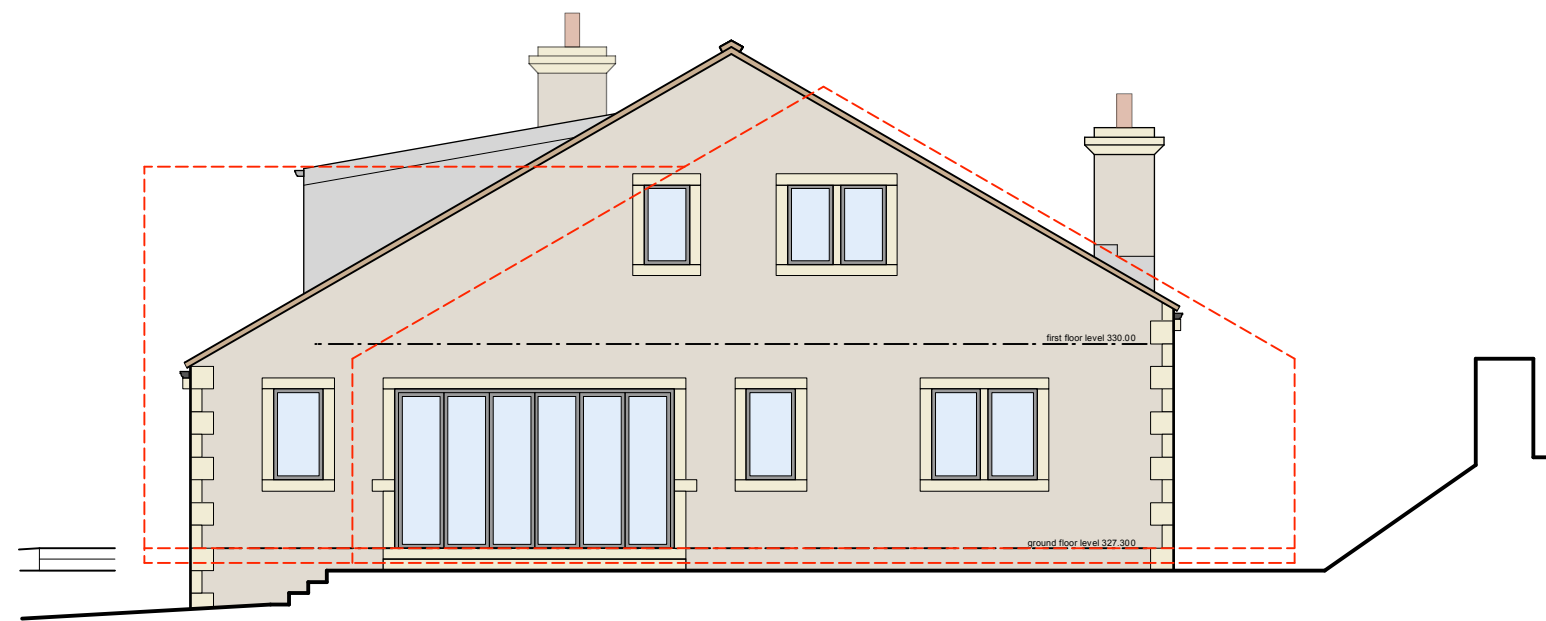


side elevation (north) - 1:100

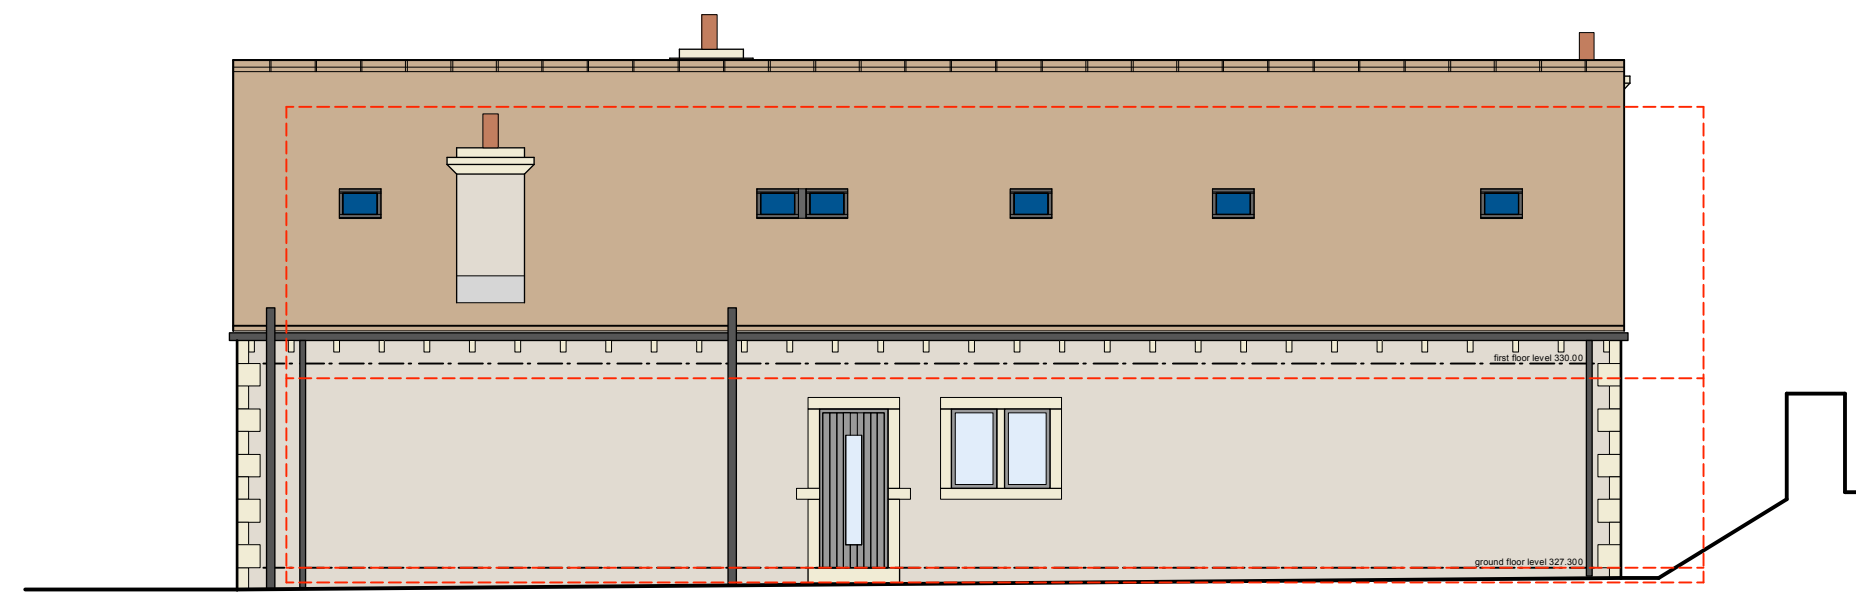

rear elevation (west) - 1:100

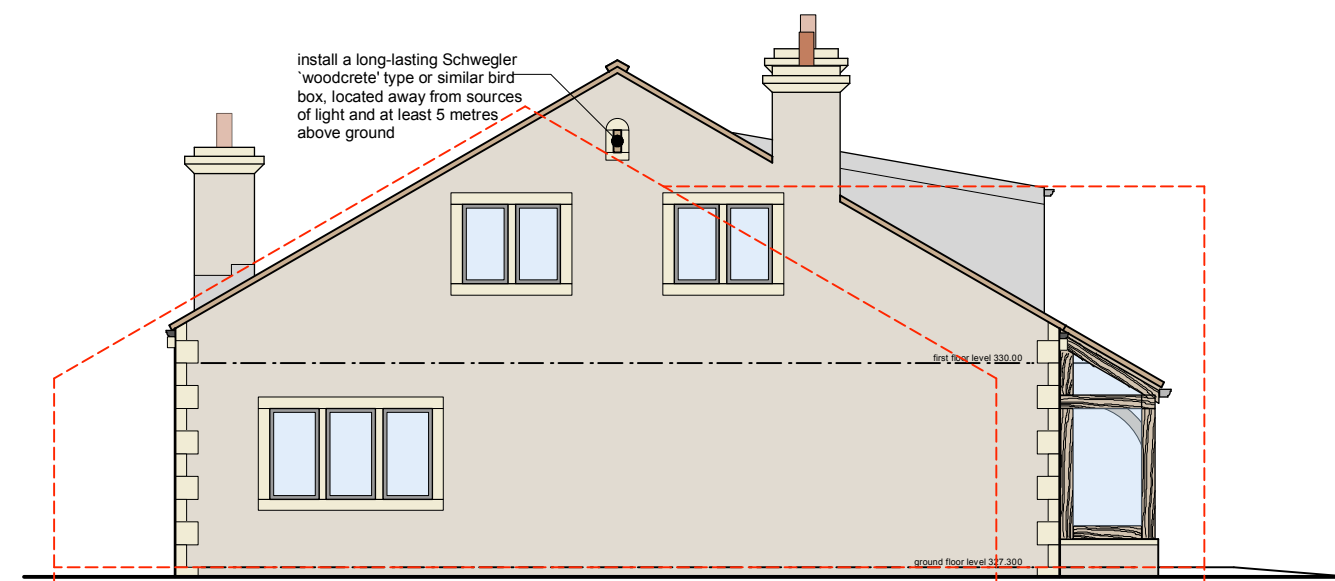

side elevation (south) - 1:100

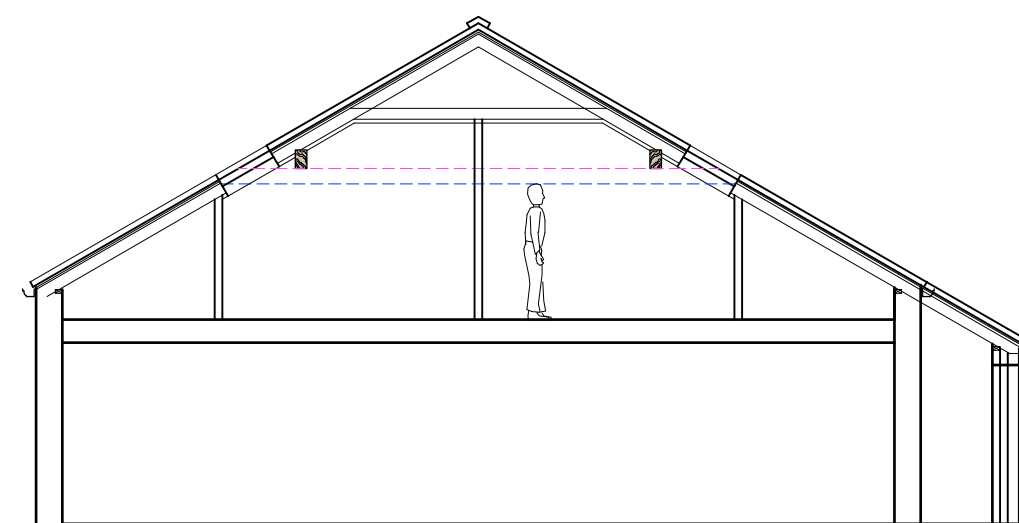

cross section (indicative) - 1:100

This drawing has been prepared specifically for the purpose of obtaining Planning Permission and/or Building Regulation Approval. Its suitability for other purposes, without supplementary details and specifications, cannot be guaranteed. The Permissions and/or Approvals are beyond the Architects control, and no guarantee that such will be granted is given or to be prepared by reason of the preparation of this drawing. Only figured dimensions are to be used. All dimensions to be checked on site. This drawing together with the design is the property and copyright of the Architect and must not be reproduced without prior written permission.

rev.	description	date	drawn	approved
P05	Swap internal layout, add chimney to south elevation, adjust position of door & window to west elevation & make window smaller to south elevation	11.04.22	NG	NG
P04	Remove 2 storey gable to front and replace with dormer - to planners comments	11.04.22	NG	NG
P03	Further amendments to client comments	19.01.22	NG	NG
P02	Drawing amended with alternative option for frontage	17.01.22	NG	NG
P01	Drawing originated	13.01.22	NG	NG

ADP

project **Proposed New Farm Workers Dwelling at Land Adj. to Carter Plantation Farm**
at **Carter Plantation Farm, Thick Hollins Road, Upperthong, Holmfirth, HD9 3XD**
for **Mr Richard Turner**

title **General Arrangement - as proposed**
number **21086D-02-P05**
scale **1:50 and 1:100**
size **A1**