


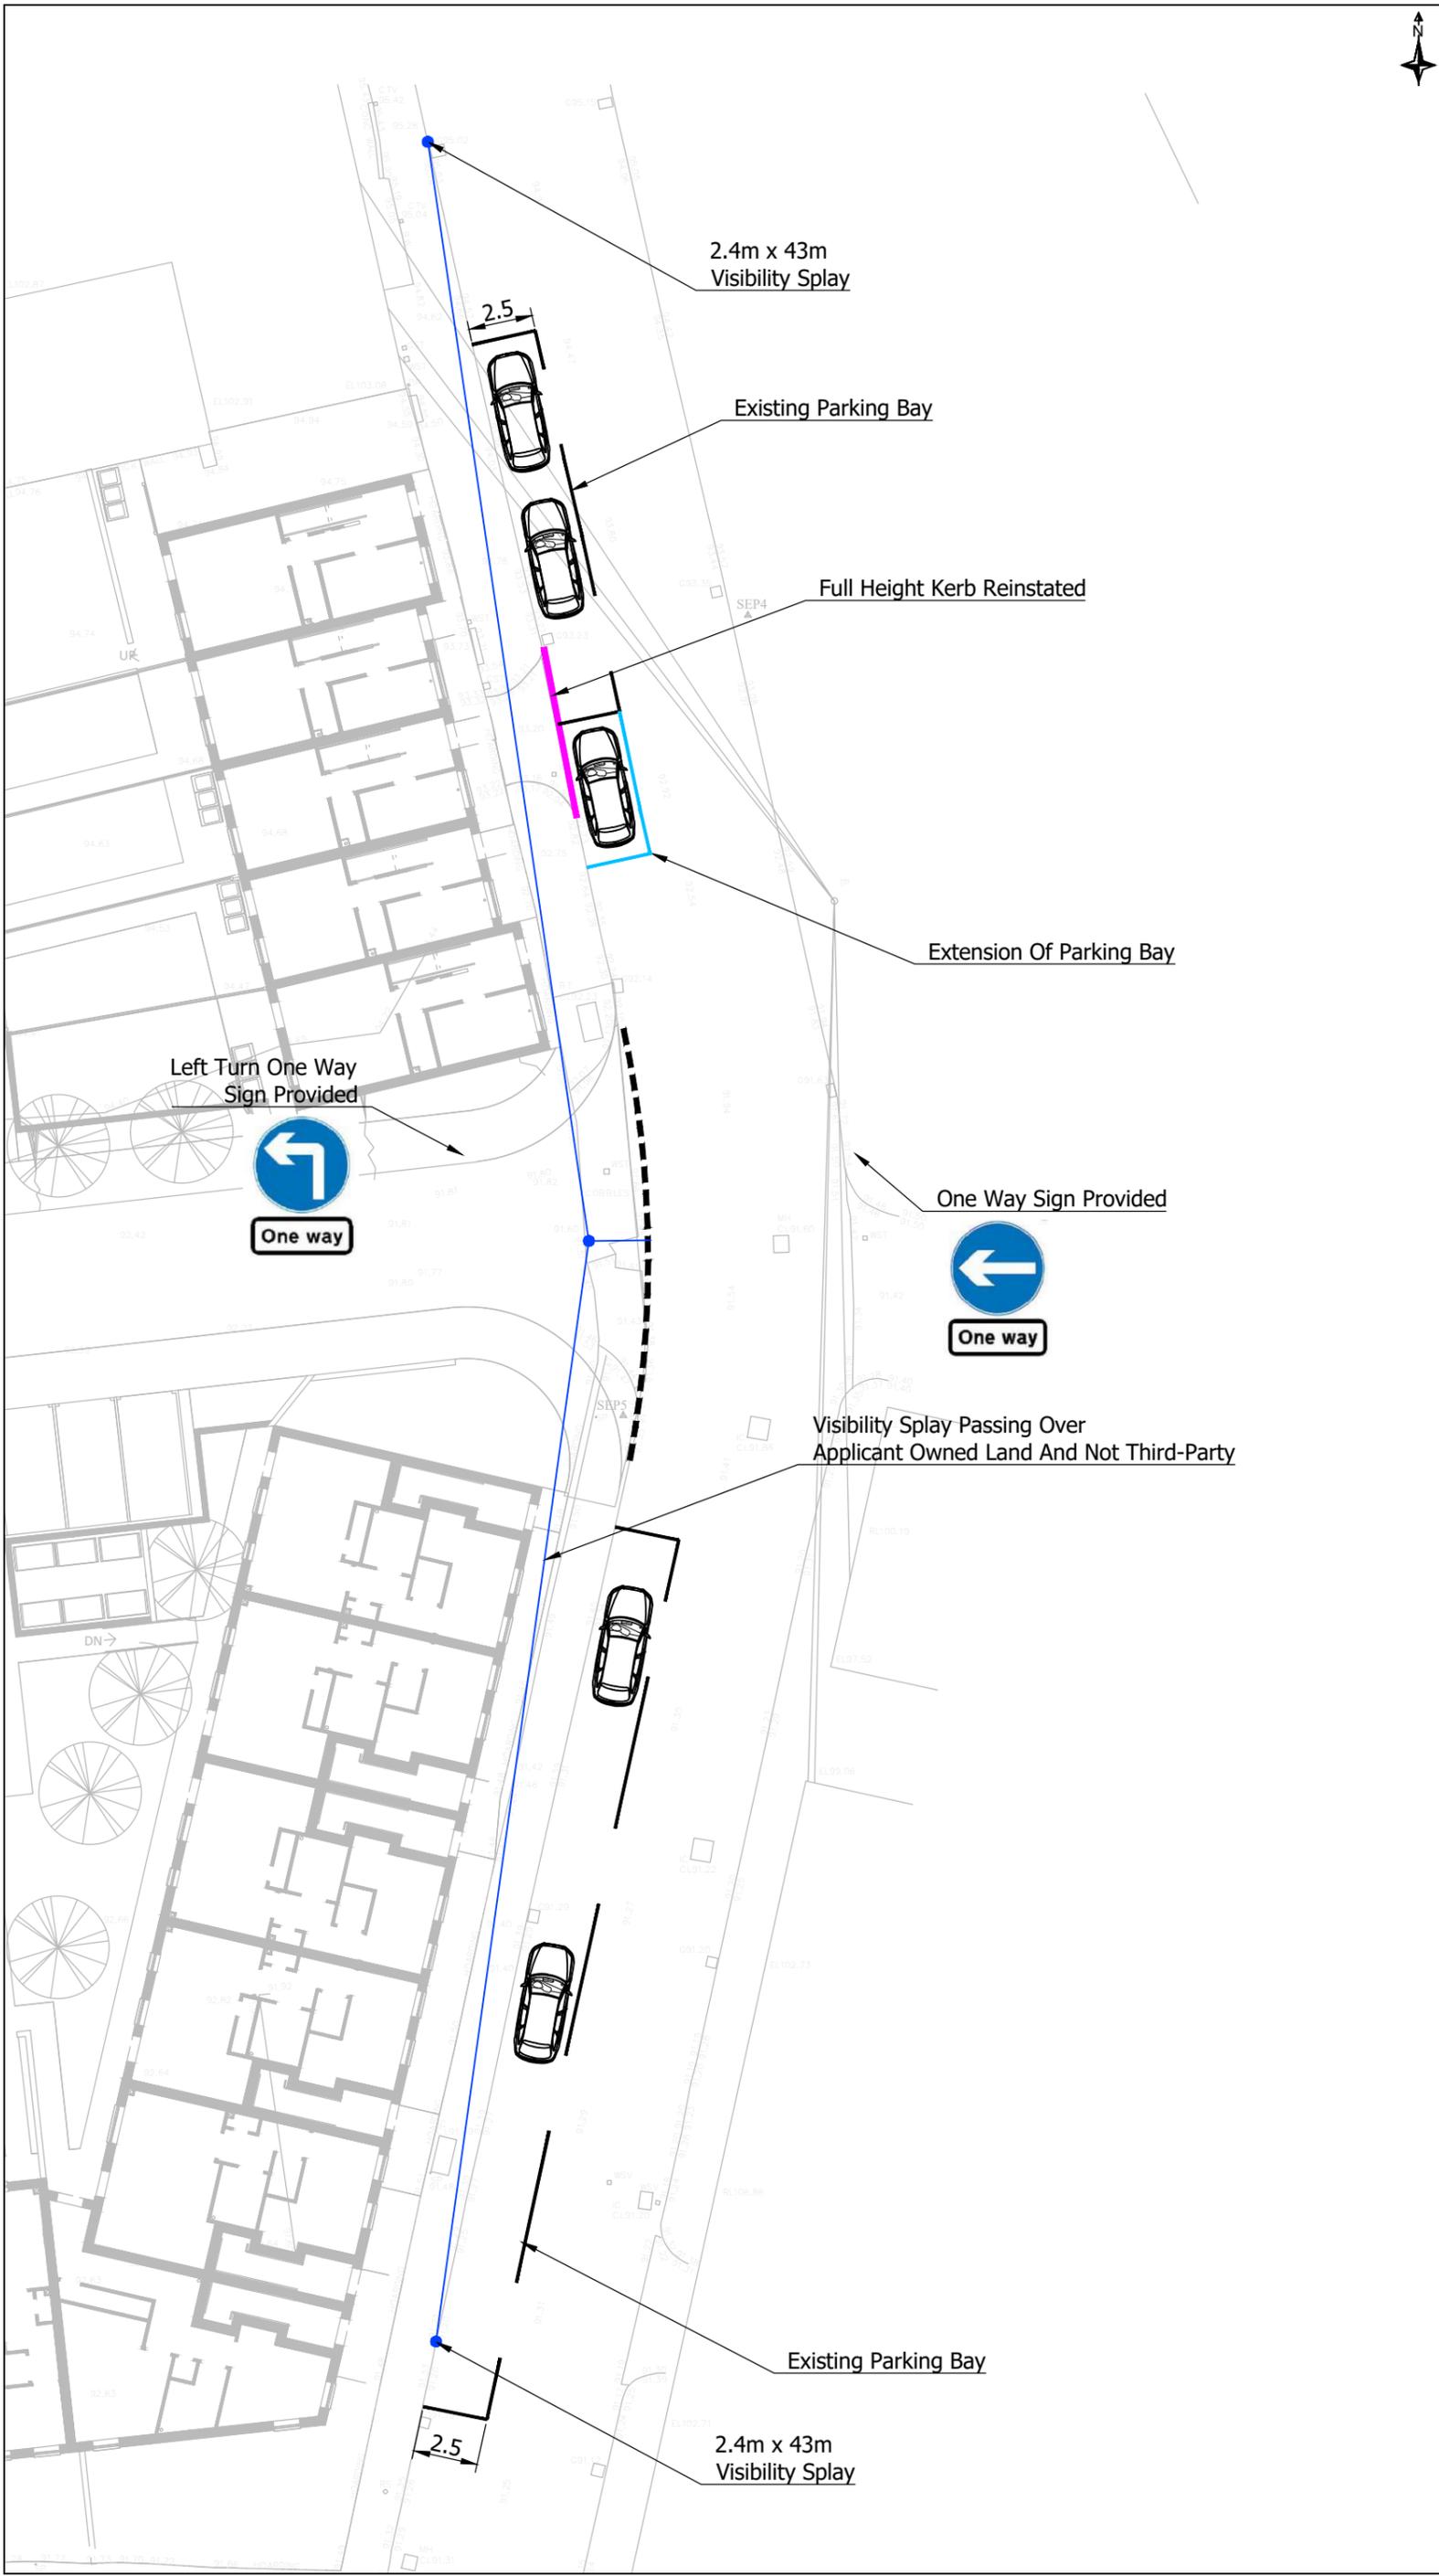

Notes:

1. Do Not Scale This Drawing Unless For Planning Purposes Only. Any Dimensions Shown Are Indicative Only And Are Subject To Verification Onsite.
2. Base Drawing Prepared By Bernard Taylor Partnerships Ltd. This Drawing Is For Information Only And Should Not Be Used For Construction.

-  Dropped Kerb Reinstated To Full Height Kerb
-  New Section Of On-Street Parking (45m Length)



|   |                      |            |
|---|----------------------|------------|
| E | Updated Layout Added | 19/11/2024 |
| D | Updated Layout Added | 14/11/2024 |
| C | Updated Layout Added | 29/04/2024 |
| B | Updated Layout Added | 31/07/2023 |
| A | Updated Layout Added | 10/05/2023 |

Client: Westshield

Project: Dowker Street  
Millsbridge  
Huddersfield

Drawing Title: Access Design And Visibility Extents  
(Dowker Street)

Drawing Number: RHC-23-068-02

|                     |    |             |            |         |             |
|---------------------|----|-------------|------------|---------|-------------|
| Revision:           | E  | Sheet Size: | A3         | Scale:  | 1:250       |
| Drawn & Checked By: | AR | Date:       | 17/04/2023 | Status: | Information |