
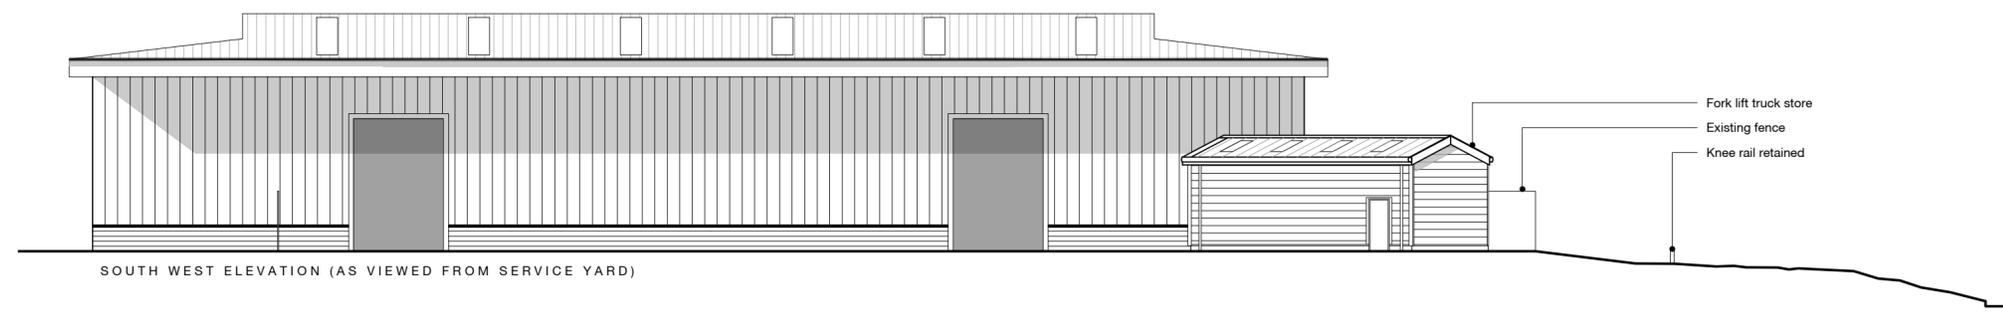
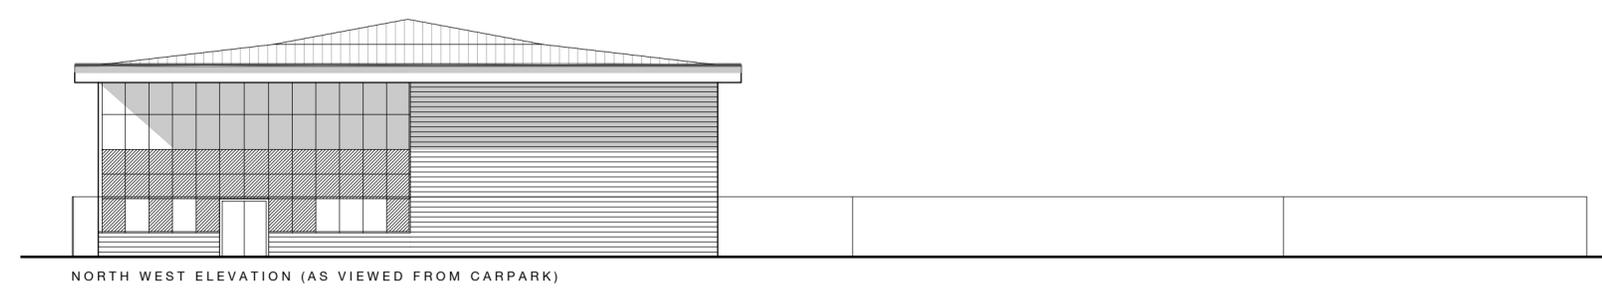


Notes | Sketch schemes may be based on plan information of unknown origin and is subject to verification and survey. Contractors must verify all dimensions on site before commencing any work or shop drawings. This drawing is not to be scaled. Use figured dimensions only. Ensure digital versions are plotted at 'Actual Size'. Building areas are liable to adjustment over the course of the design process due to ongoing construction detailing developments. Subject to statutory approvals and survey. The bar above is to check that the drawing has been printed to scale.

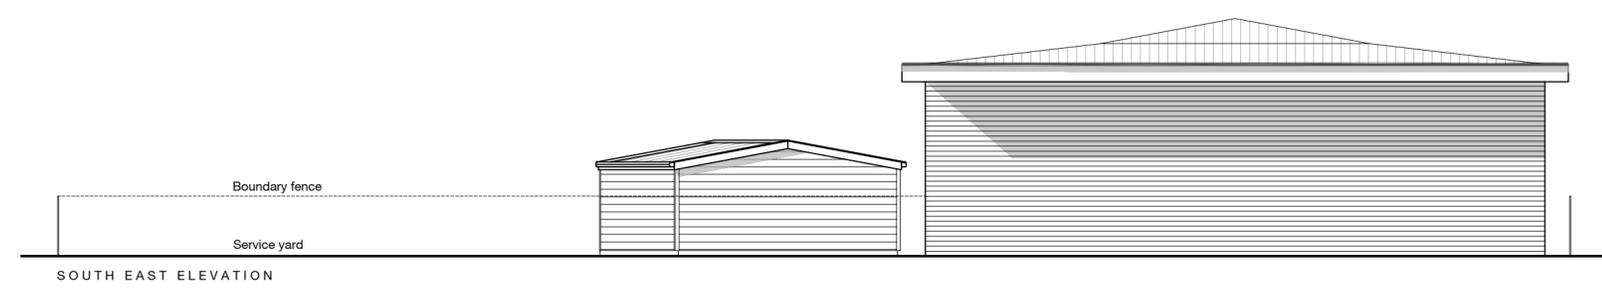

Rev	A	22.08.23	Issued for planning	po	-
Date			Description	Drawn	Checked
Project	Forkway Group, Dewsbury WF12 7RF				
Drawing	Existing Elevations External Lighting				
Client	Forkway Group				
BIM Suitability Description	SUITABLE FOR INFORMATION			BIM Suitability Code	S2
Status	Planning	2 Riverside Way Whitehall Waterfront	320 City Road Angel		
Date	August '23	LEEDS ■	LONDON □		
Drawn	po	LS1 4EH	EC1V 2NZ		
Checked	rsg	1 0113 919 8041	1 0209 883 8602		
Scale (A2)	1:200	w.edwardarchitects.co.uk e.info@edwardarchitecture.co.uk			
Project	1026 - EA - A - P012 - A	Discipline	Rev	edward architecture	