


Copyright. This drawing and design and all the information contained therein is the sole copyright of Bolik, and reproduction in any form is forbidden unless permission is obtained in writing.

CONTRACTORS PLEASE NOTE:

- 1) Waiving any discrepancies to be noticed from this drawing. All Contractors must visit site and be responsible for taking and checking all dimensions relative to this work. The Designer must be advised of any discrepancies in writing.
- 2) The drawings must be used in conjunction with the Specifications of Quantities and related drawings. Any structural work must be carried out to the exact specification and requirements of the Client's appointed Structural Engineer, and any amendments must have the express prior written authority.
- 3) All structural work must be inspected at all relevant stages by the Structural Engineer and his local authority. Building Supervisor and comply with their requirements of all inspections and approvals. The Designer is not responsible for any failure to do so and the sole liability of the Contractor.
- 4) Any discrepancies between drawings and specification should be reported to the Designer prior to any work commencing.

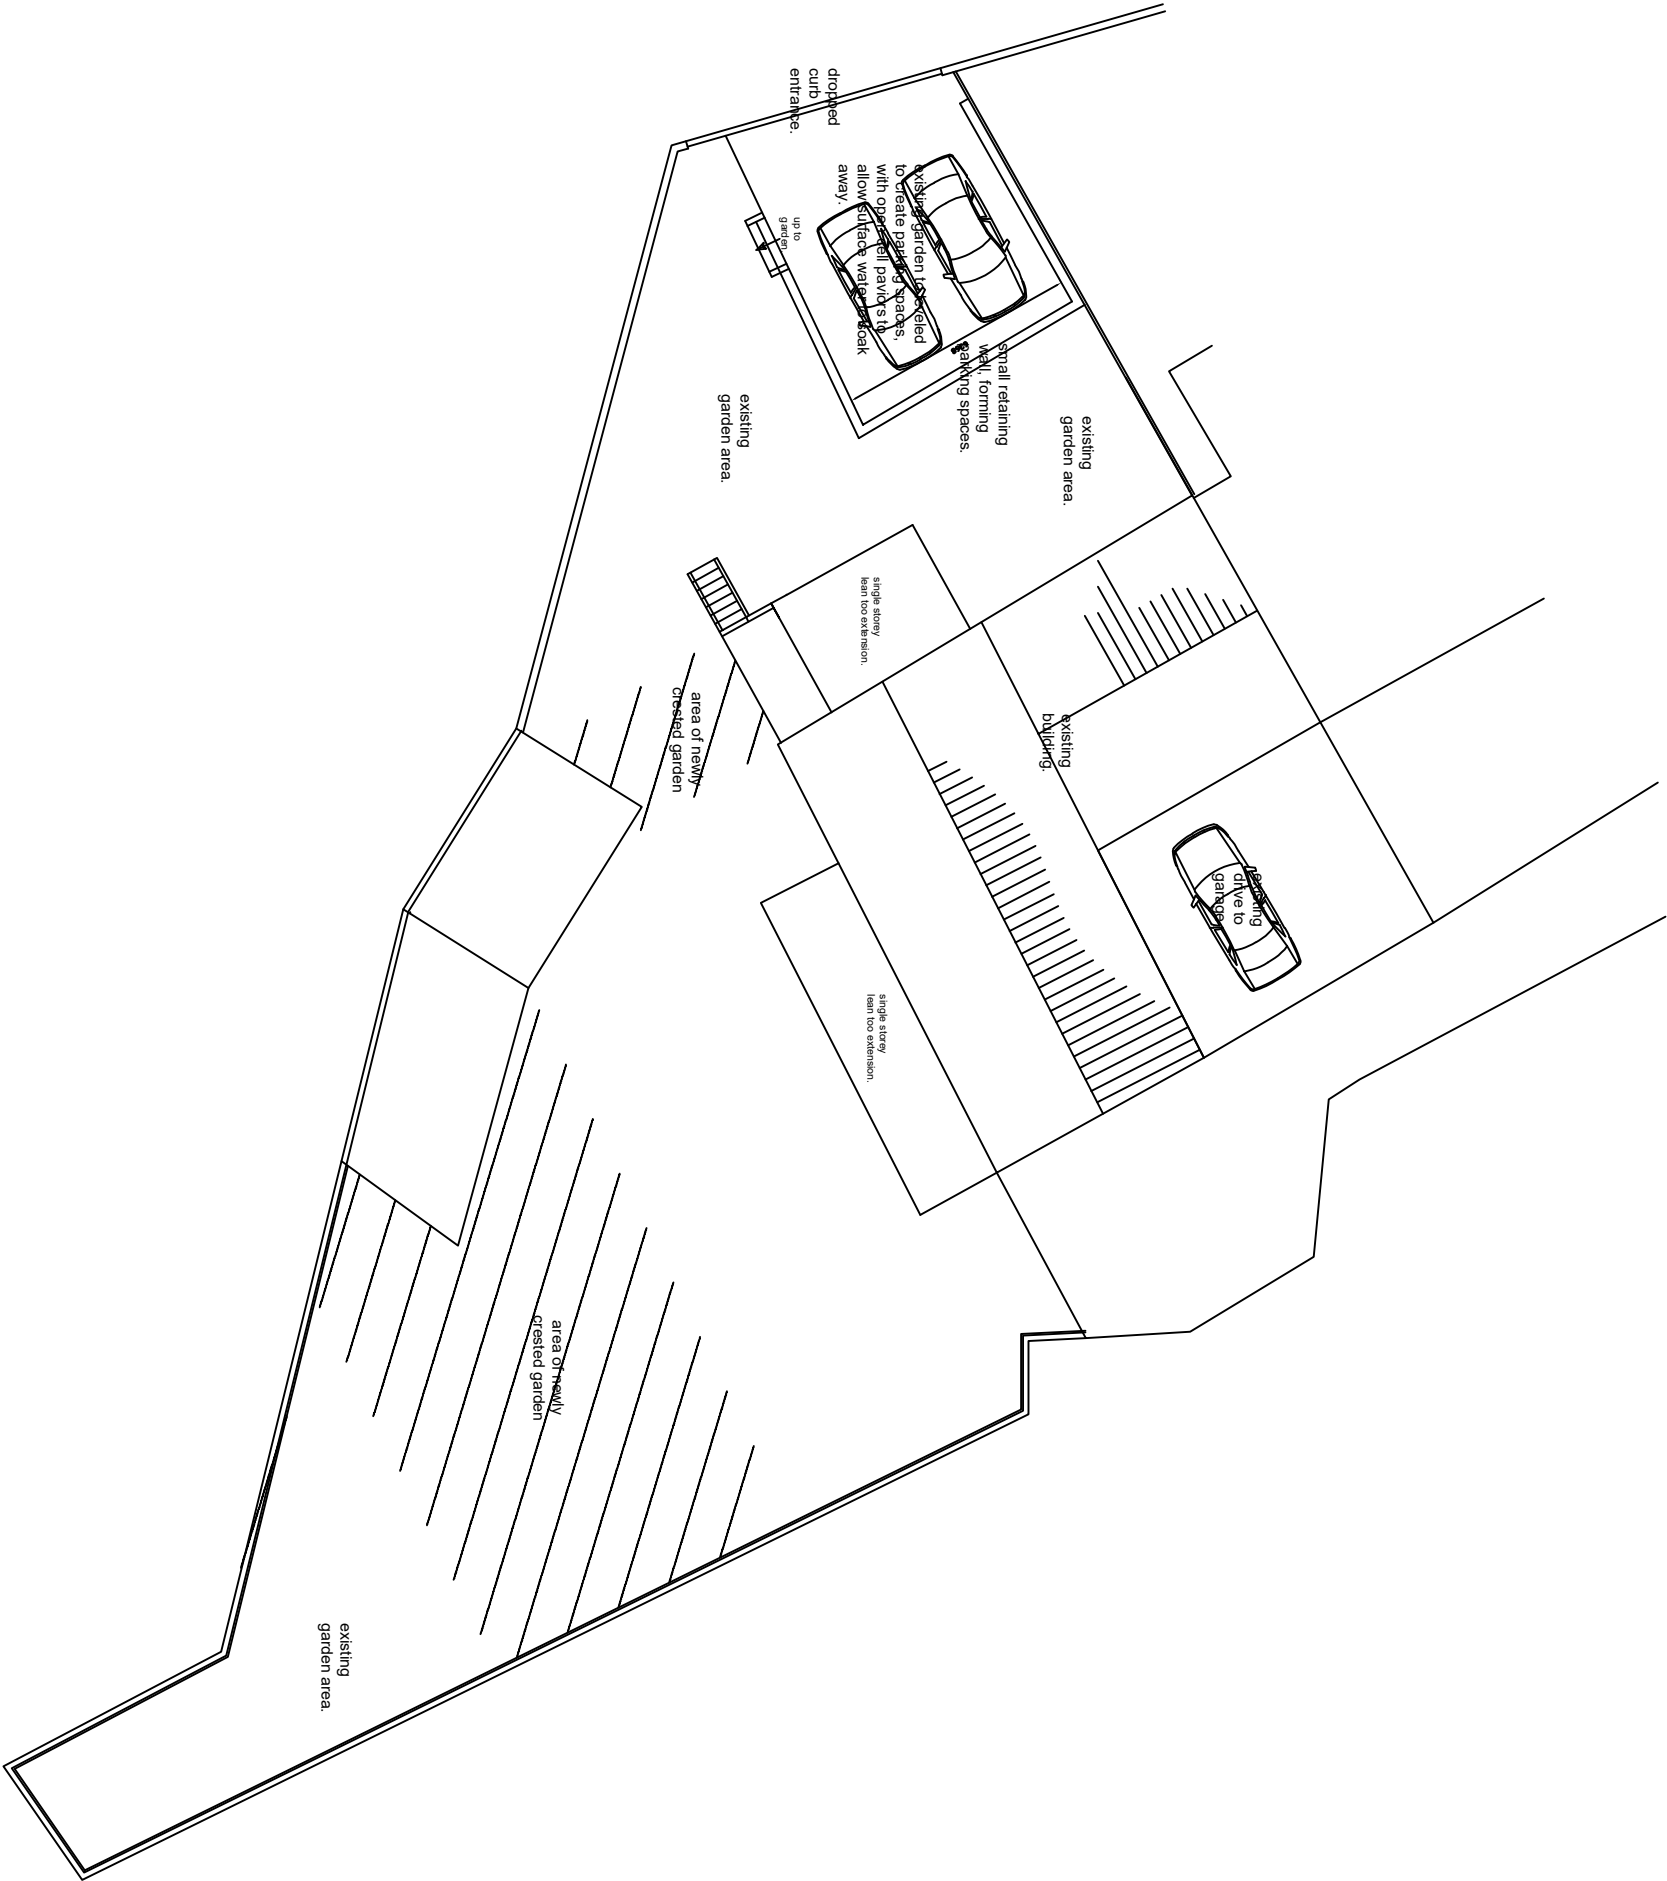

Revision: Date:

bolik

RESIDENTIAL DESIGN & ARCHITECTURAL CONSULTANCY

Job title
Mrs. H. Larnach
Sly Mount Farm,
1, High Green, Lepton, HD8 0HW
Drawing title
Proposed Block Plan.

Scale
1:200
Drawing No.
23011 / 08A
Date
April, 2023
Drawn by