




**North**  
1 : 50

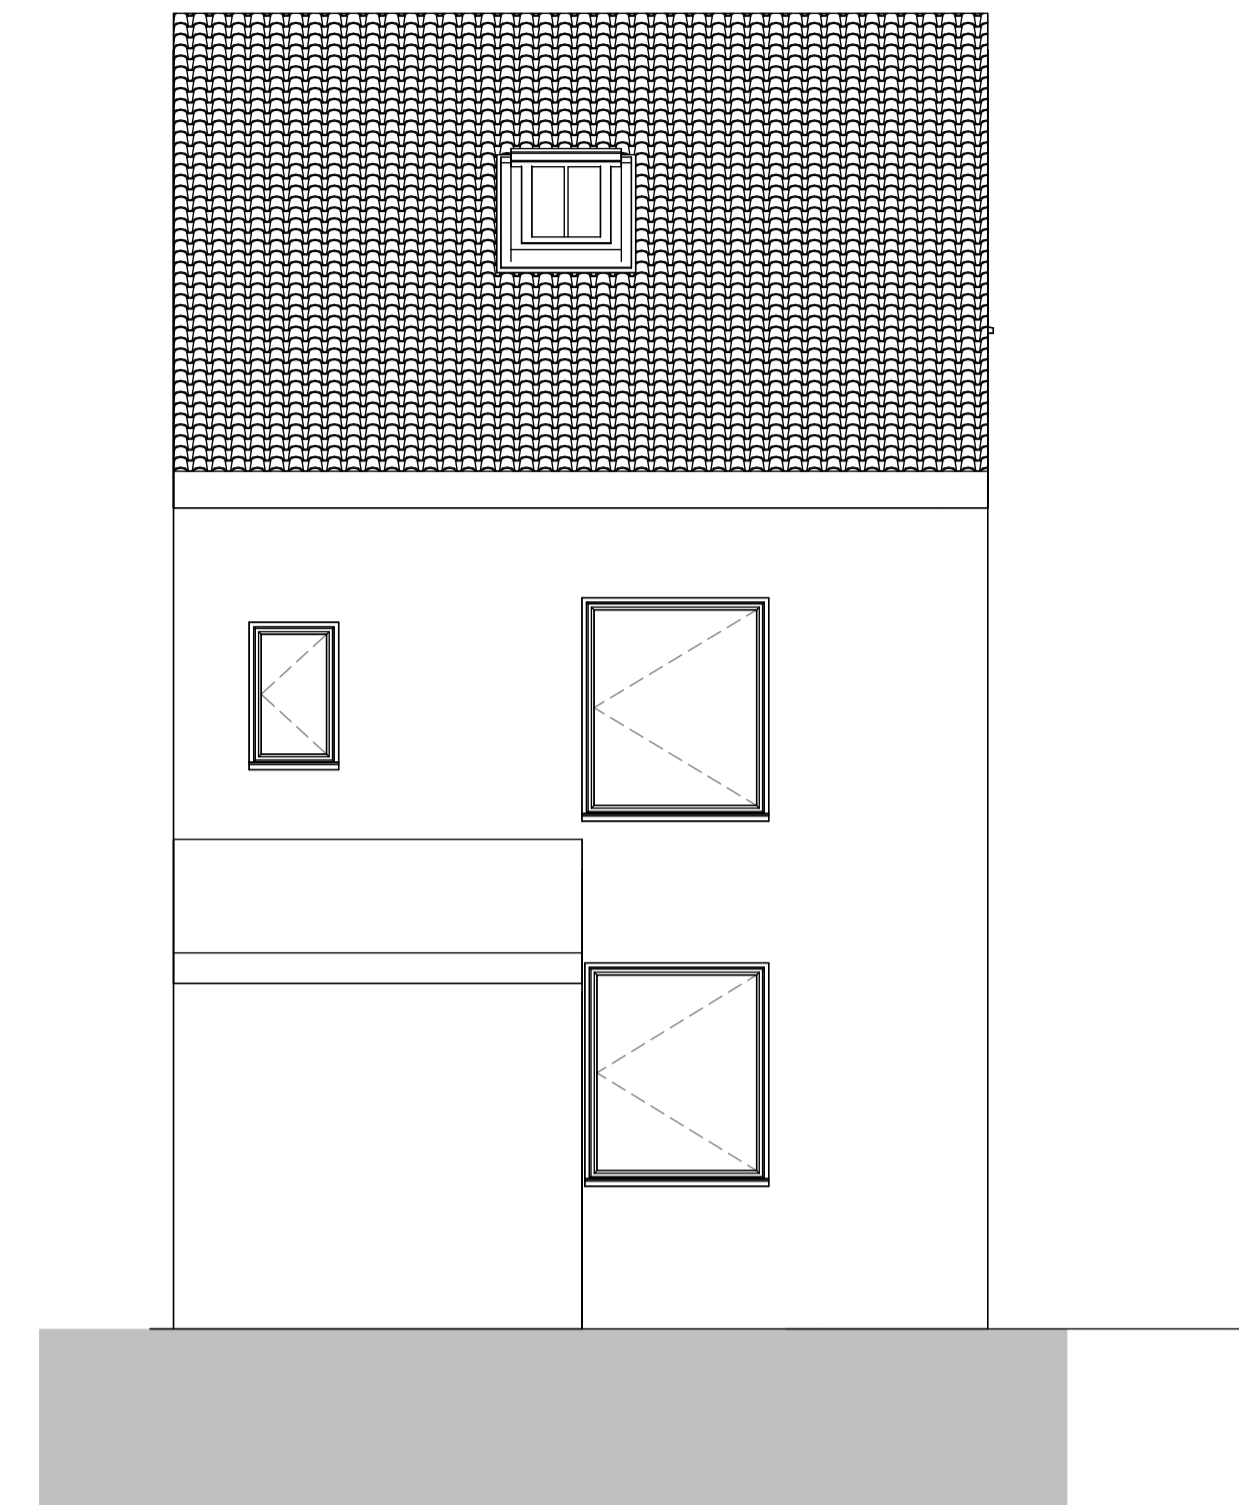

**South**  
1 : 50

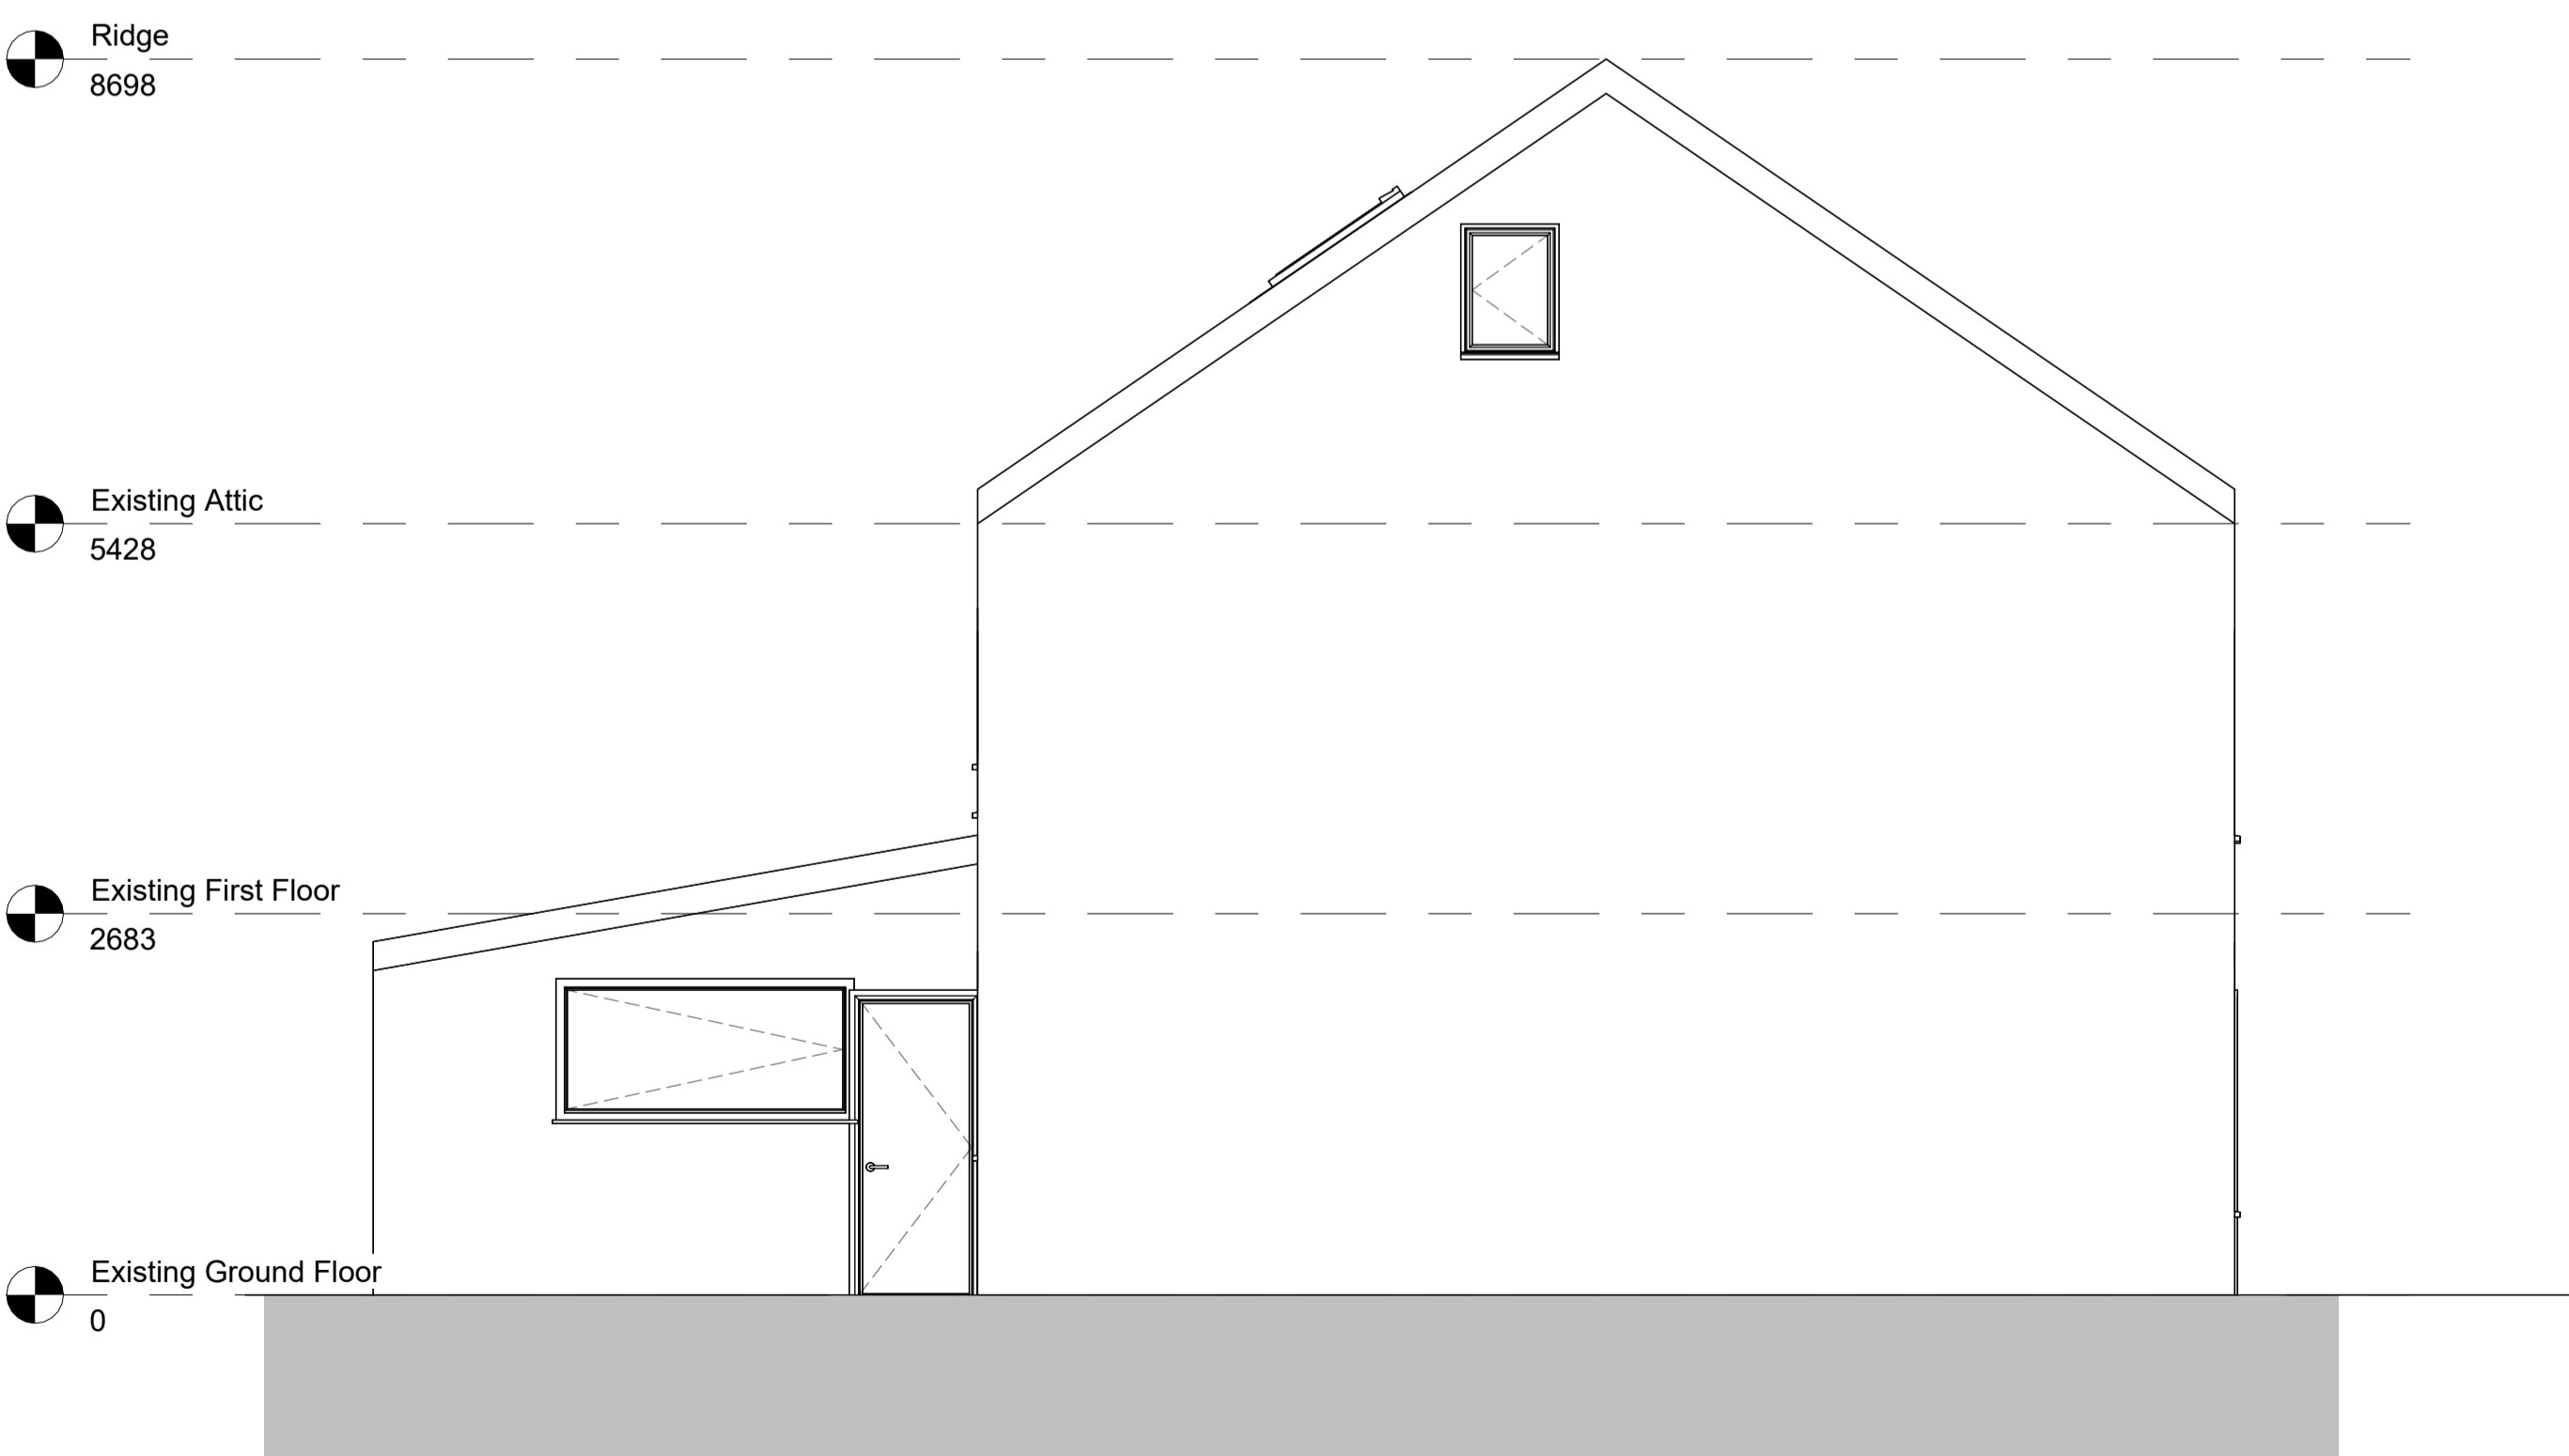

**East**  
1 : 50

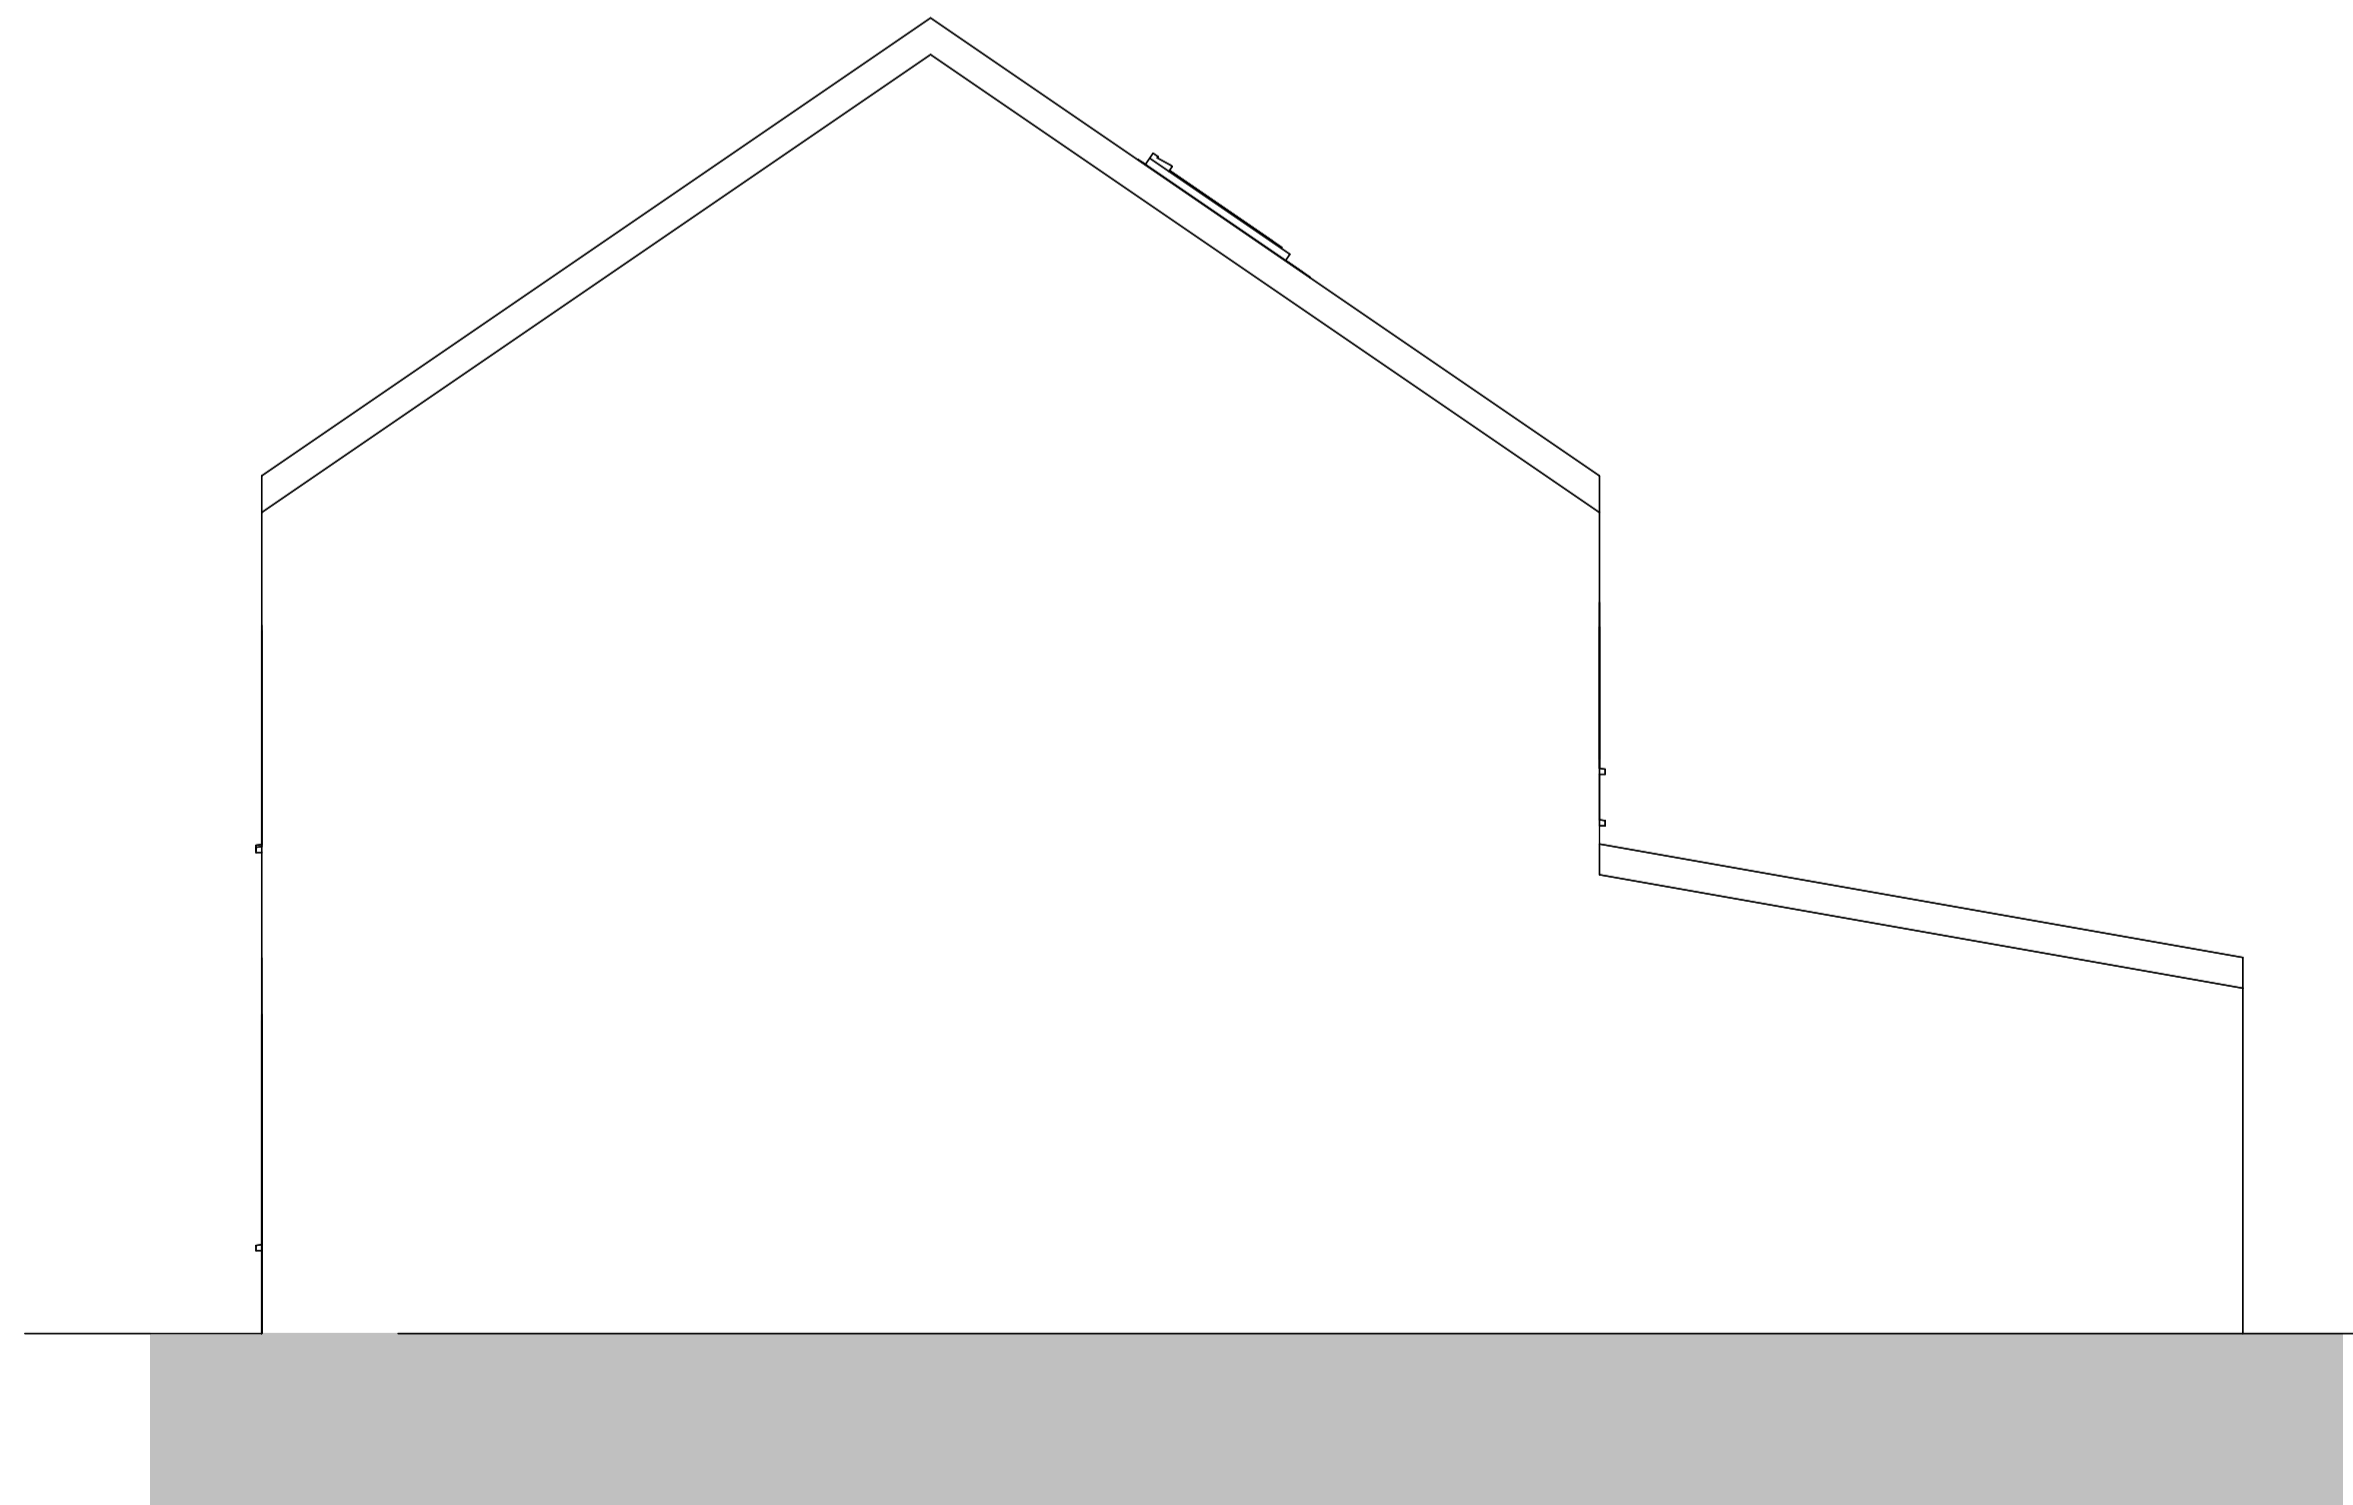

**West**  
1 : 50

**Note:**  
All Dimensions Are Approximate  
And TBC On Site By Contractor



**Project Name**  
25 Lynndale Avenue, Huddersfield, HD2 2XP

Drawing Title:  
Existing Elevations

Drawing Number: TR-A23-0702-003  
Scale: 1 : 50@A1

Date: Issue Date  
Revision: Approver

Drawn By: AM  
Checked by: JA

Reason For Issue:  
Planning