


Section AA
1 : 50

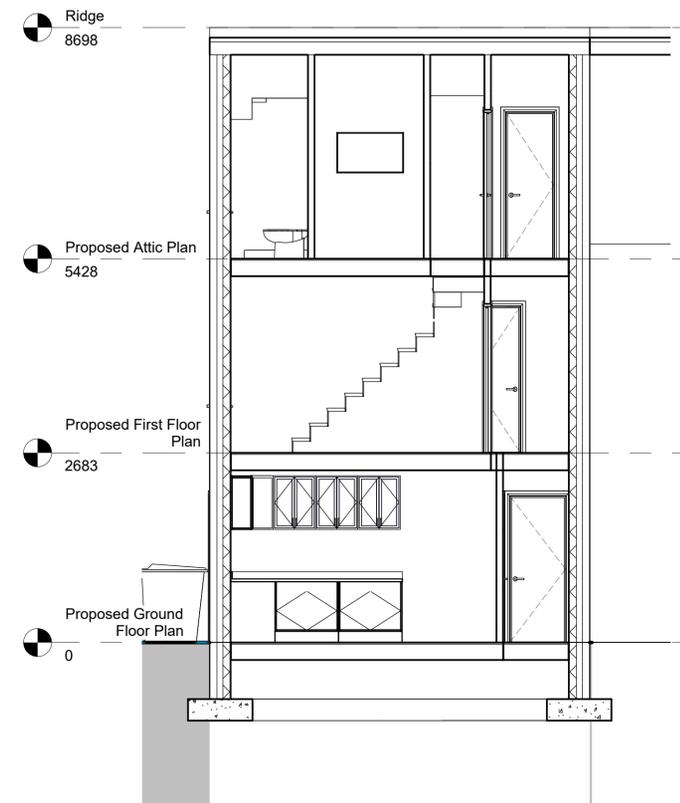

Section BB
1 : 50

Note:
All Dimensions Are Approximate
And TBC On Site By Contractor



Project Name
25 Lynndale Avenue, Huddersfield, HD2 2XP

Drawing Title:
Proposed Section

Drawing Number: TR-A23-0702-009
Scale: 1 : 50@A1

Date: 15/11/23
Revision: E

Drawn By: AM
Checked by: JA

Reason For Issue:
Planning