


SOUTH (REAR) ELEVATION

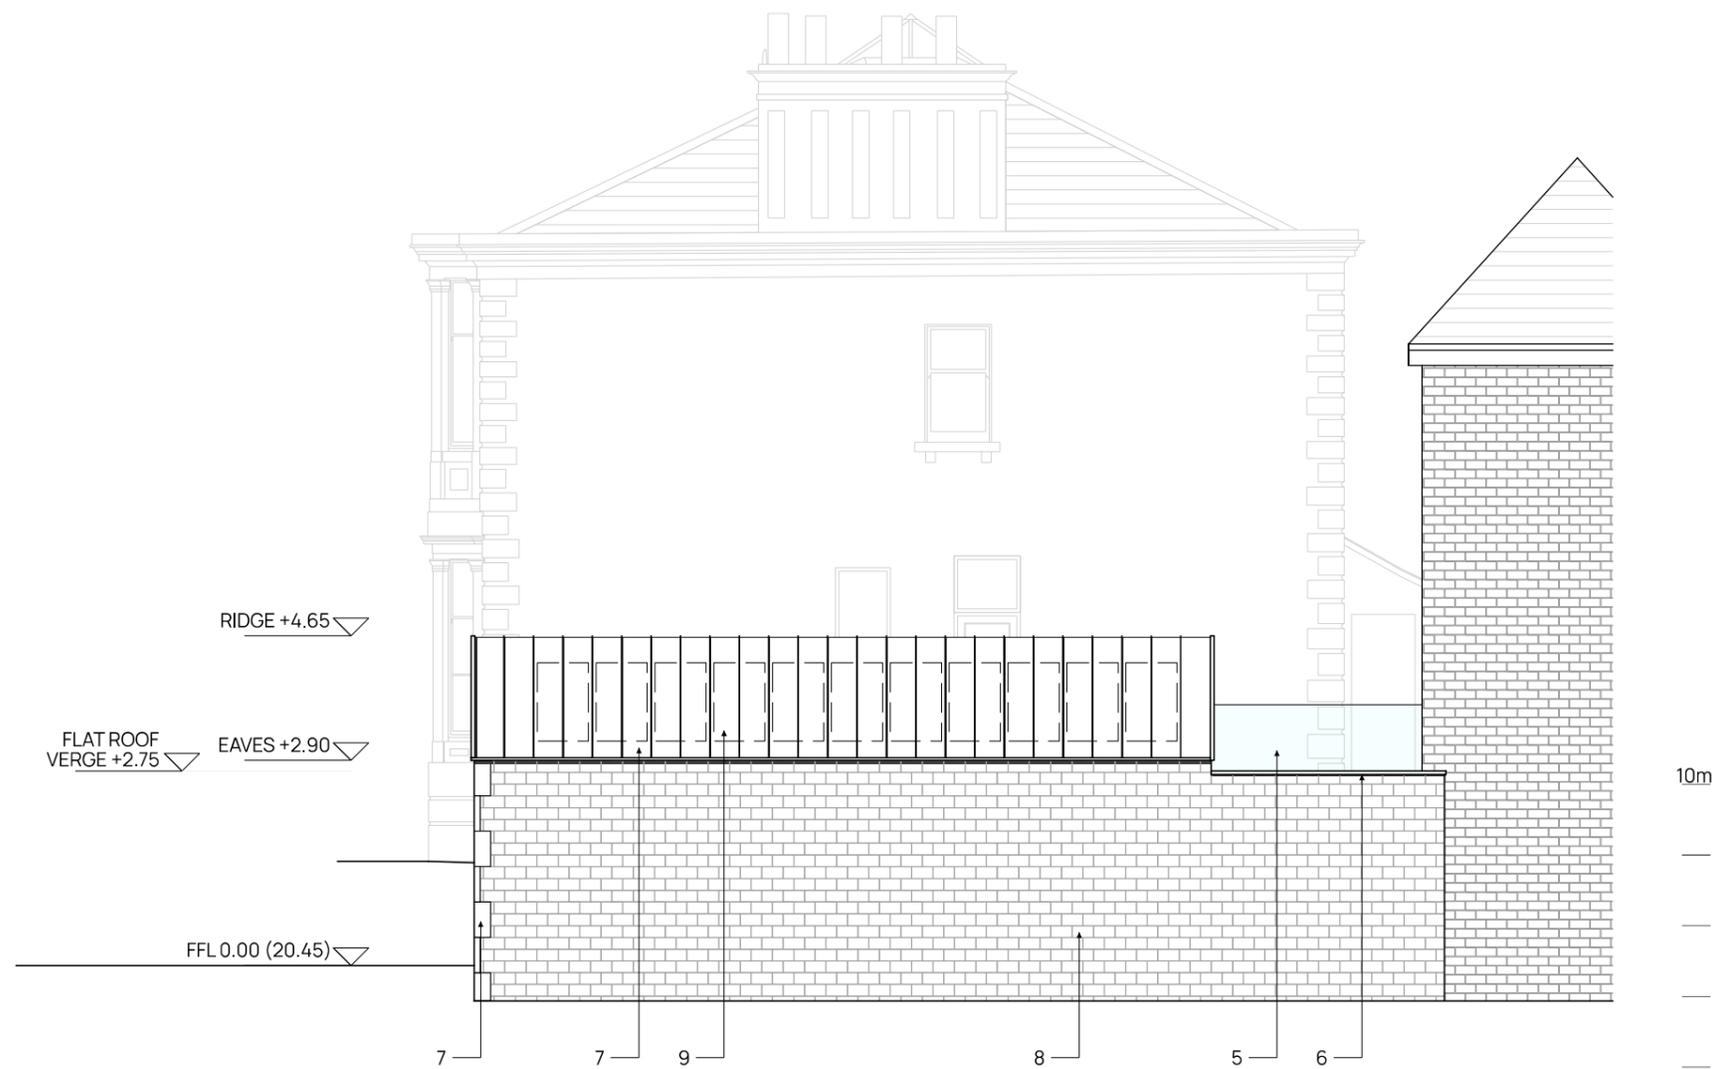

WEST (SIDE) ELEVATION A

1. Existing bank/driveway reinstated to engineers drawings
2. Smooth stone
3. Aluminium framed window/door col: light grey
4. Spiral staircase
5. Frameless glass balustrade
6. Stone coping
7. Standing seam zinc roof
8. Stone to match existing
9. Indicative location of photovoltaic panels

| rev        | date                         | description                         |
|------------|------------------------------|-------------------------------------|
| Project    | CELLAR CLOUGH HOUSE, MARSDEN |                                     |
| Title      | ELEVATIONS AS PROPOSED       |                                     |
| Project No | 23-07                        | Drawing No L(-4)021 Status PLANNING |
| Scale      | 1:100@A3                     | Date JULY 2023 Rev                  |

ARCDARC.COM

**ARCD**  
ARCHITECTS & DESIGNERS