


DO NOT SCALE OFF THIS DRAWING. ALL DIMENSIONS MUST BE CHECKED ON SITE WHERE POSSIBLE. THIS DRAWING MUST NOT BE REPRODUCED IN WHOLE OR PART WITHOUT WRITTEN CONSENT.

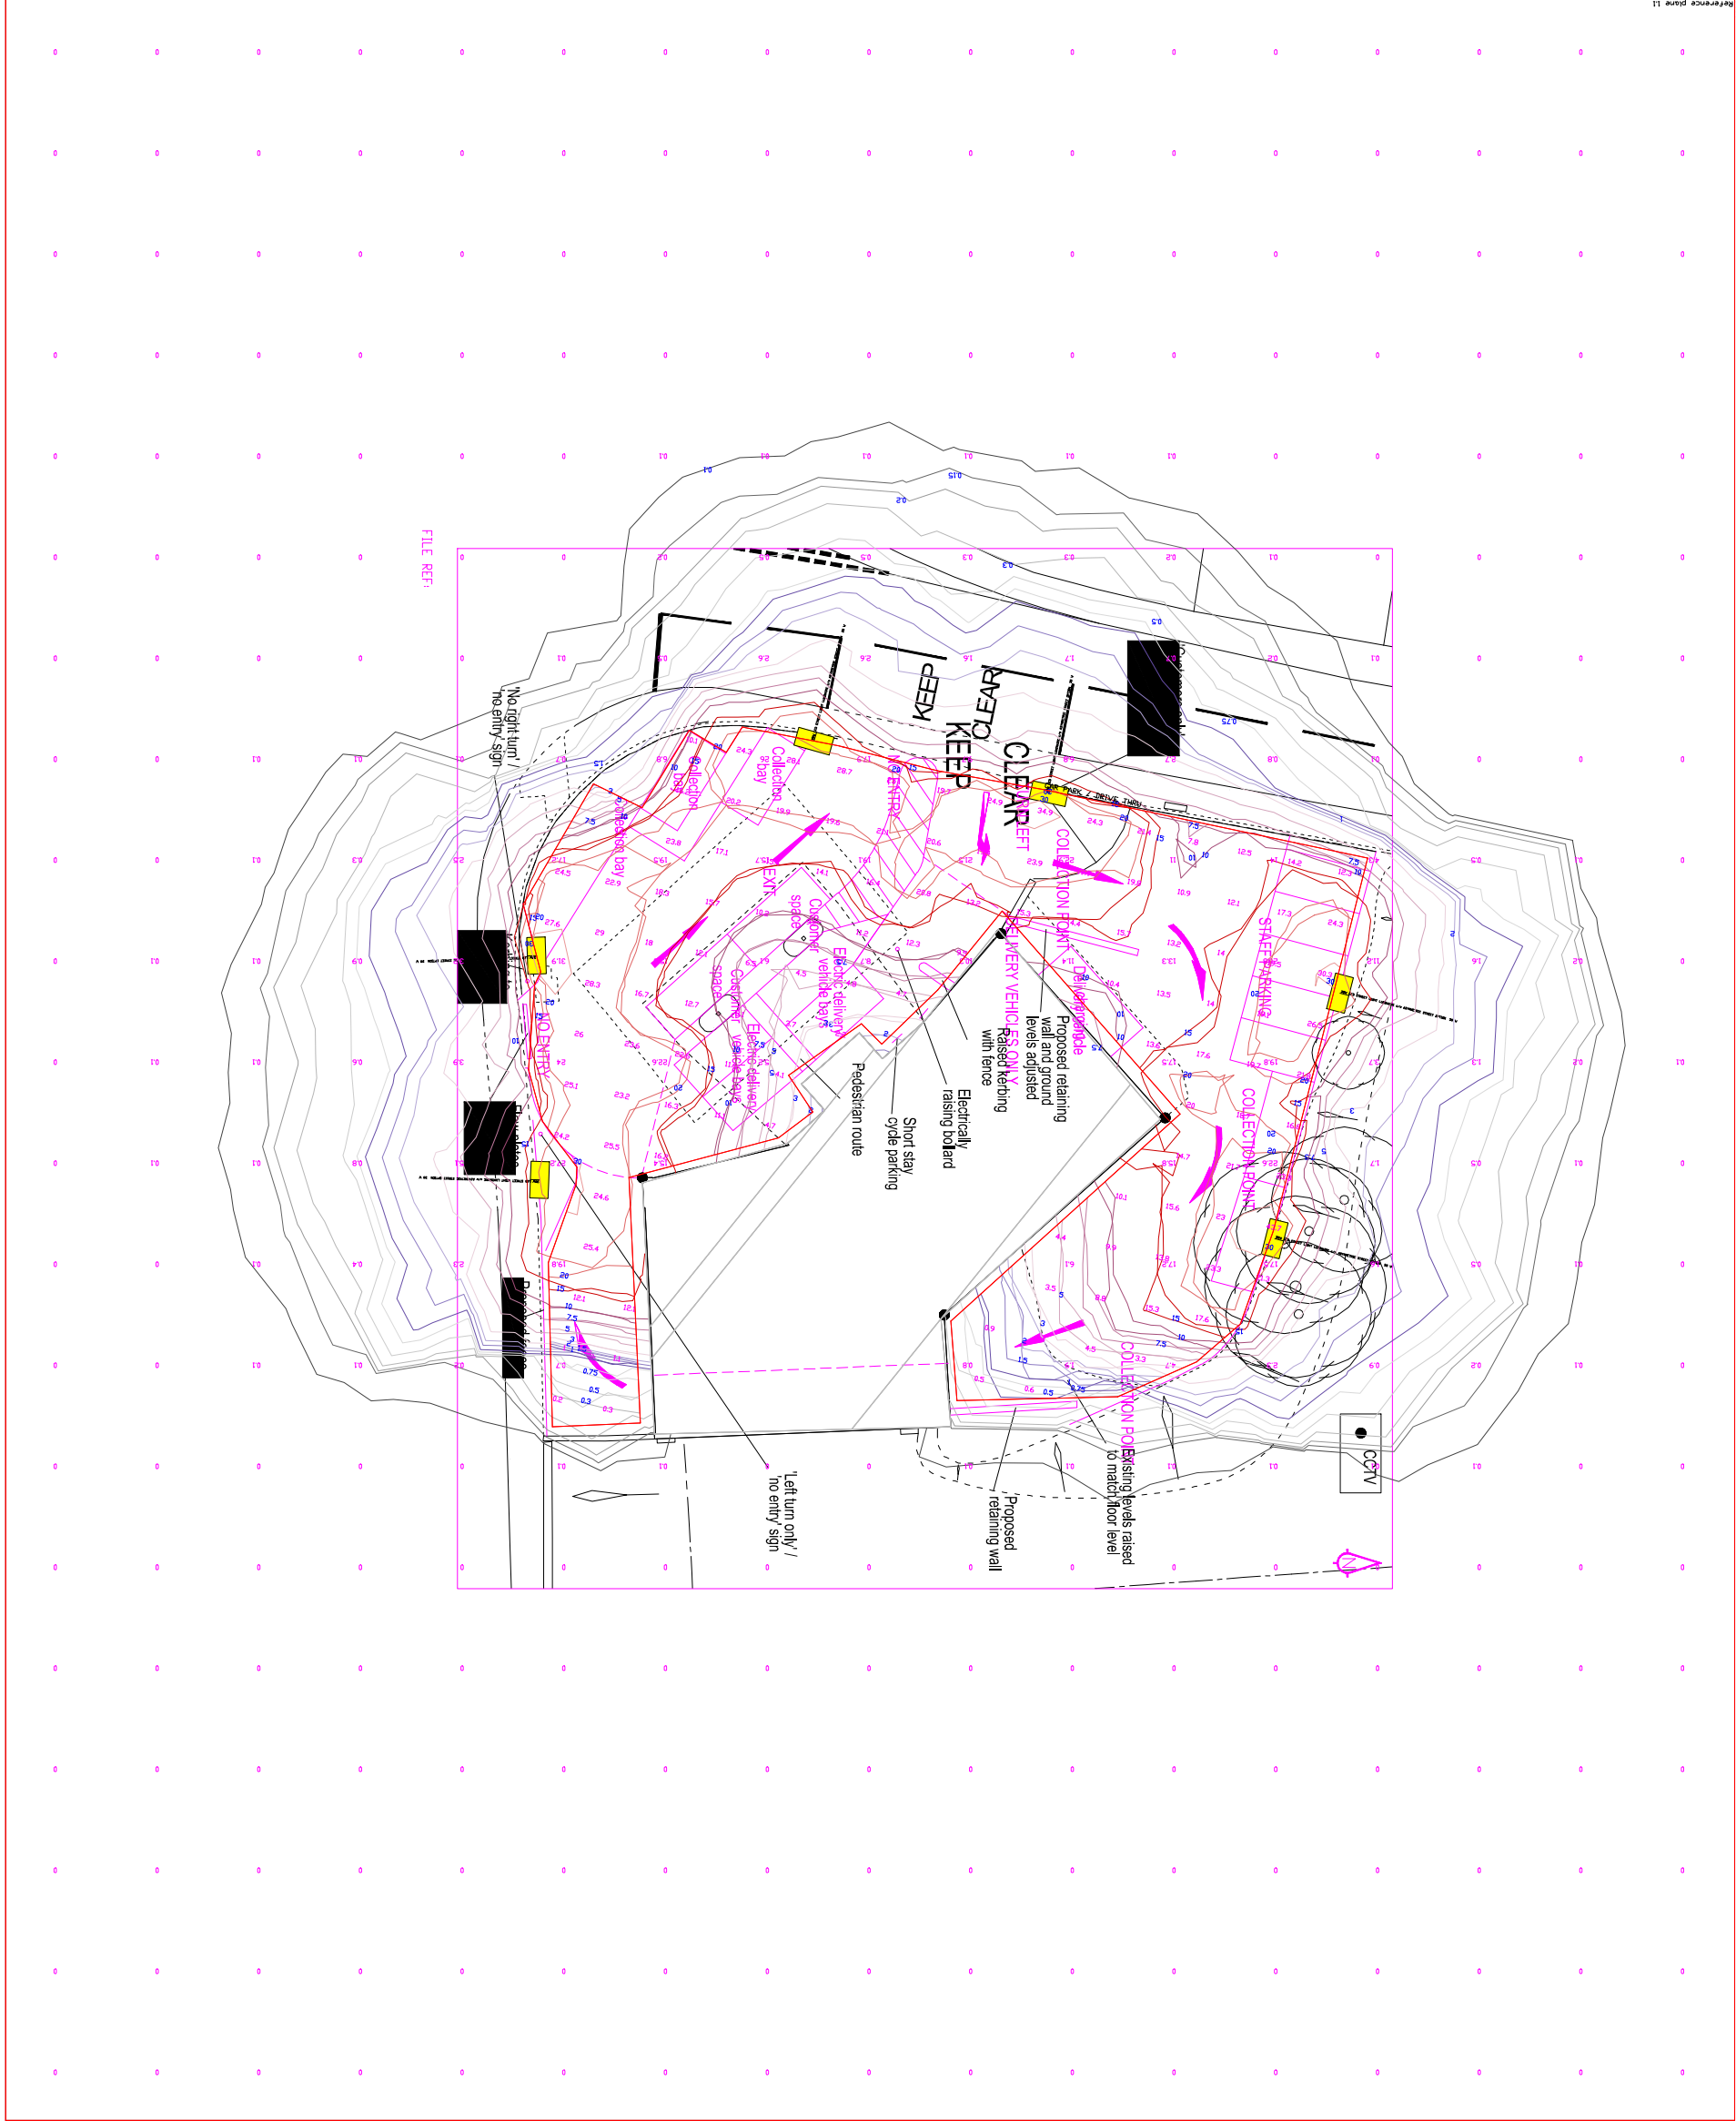

DATE	DESCRIPTION	REV	BY
------	-------------	-----	----

DESIGN INTENT



PROJECT
Crown Garage
Waterloo Road
Huddersfield

DRAWING TITLE
Crown Garage, Waterloo Road, Huddersfield
Waterloo Road
Huddersfield

SCALE	SIZE	DATE
NTS	NTS	02/06/2023
DESIGN	DRAWN	
DSB	DSB	02/06/2023

DB-0315-167(R1)

1