




RED DOLES LANE

[rear lane]

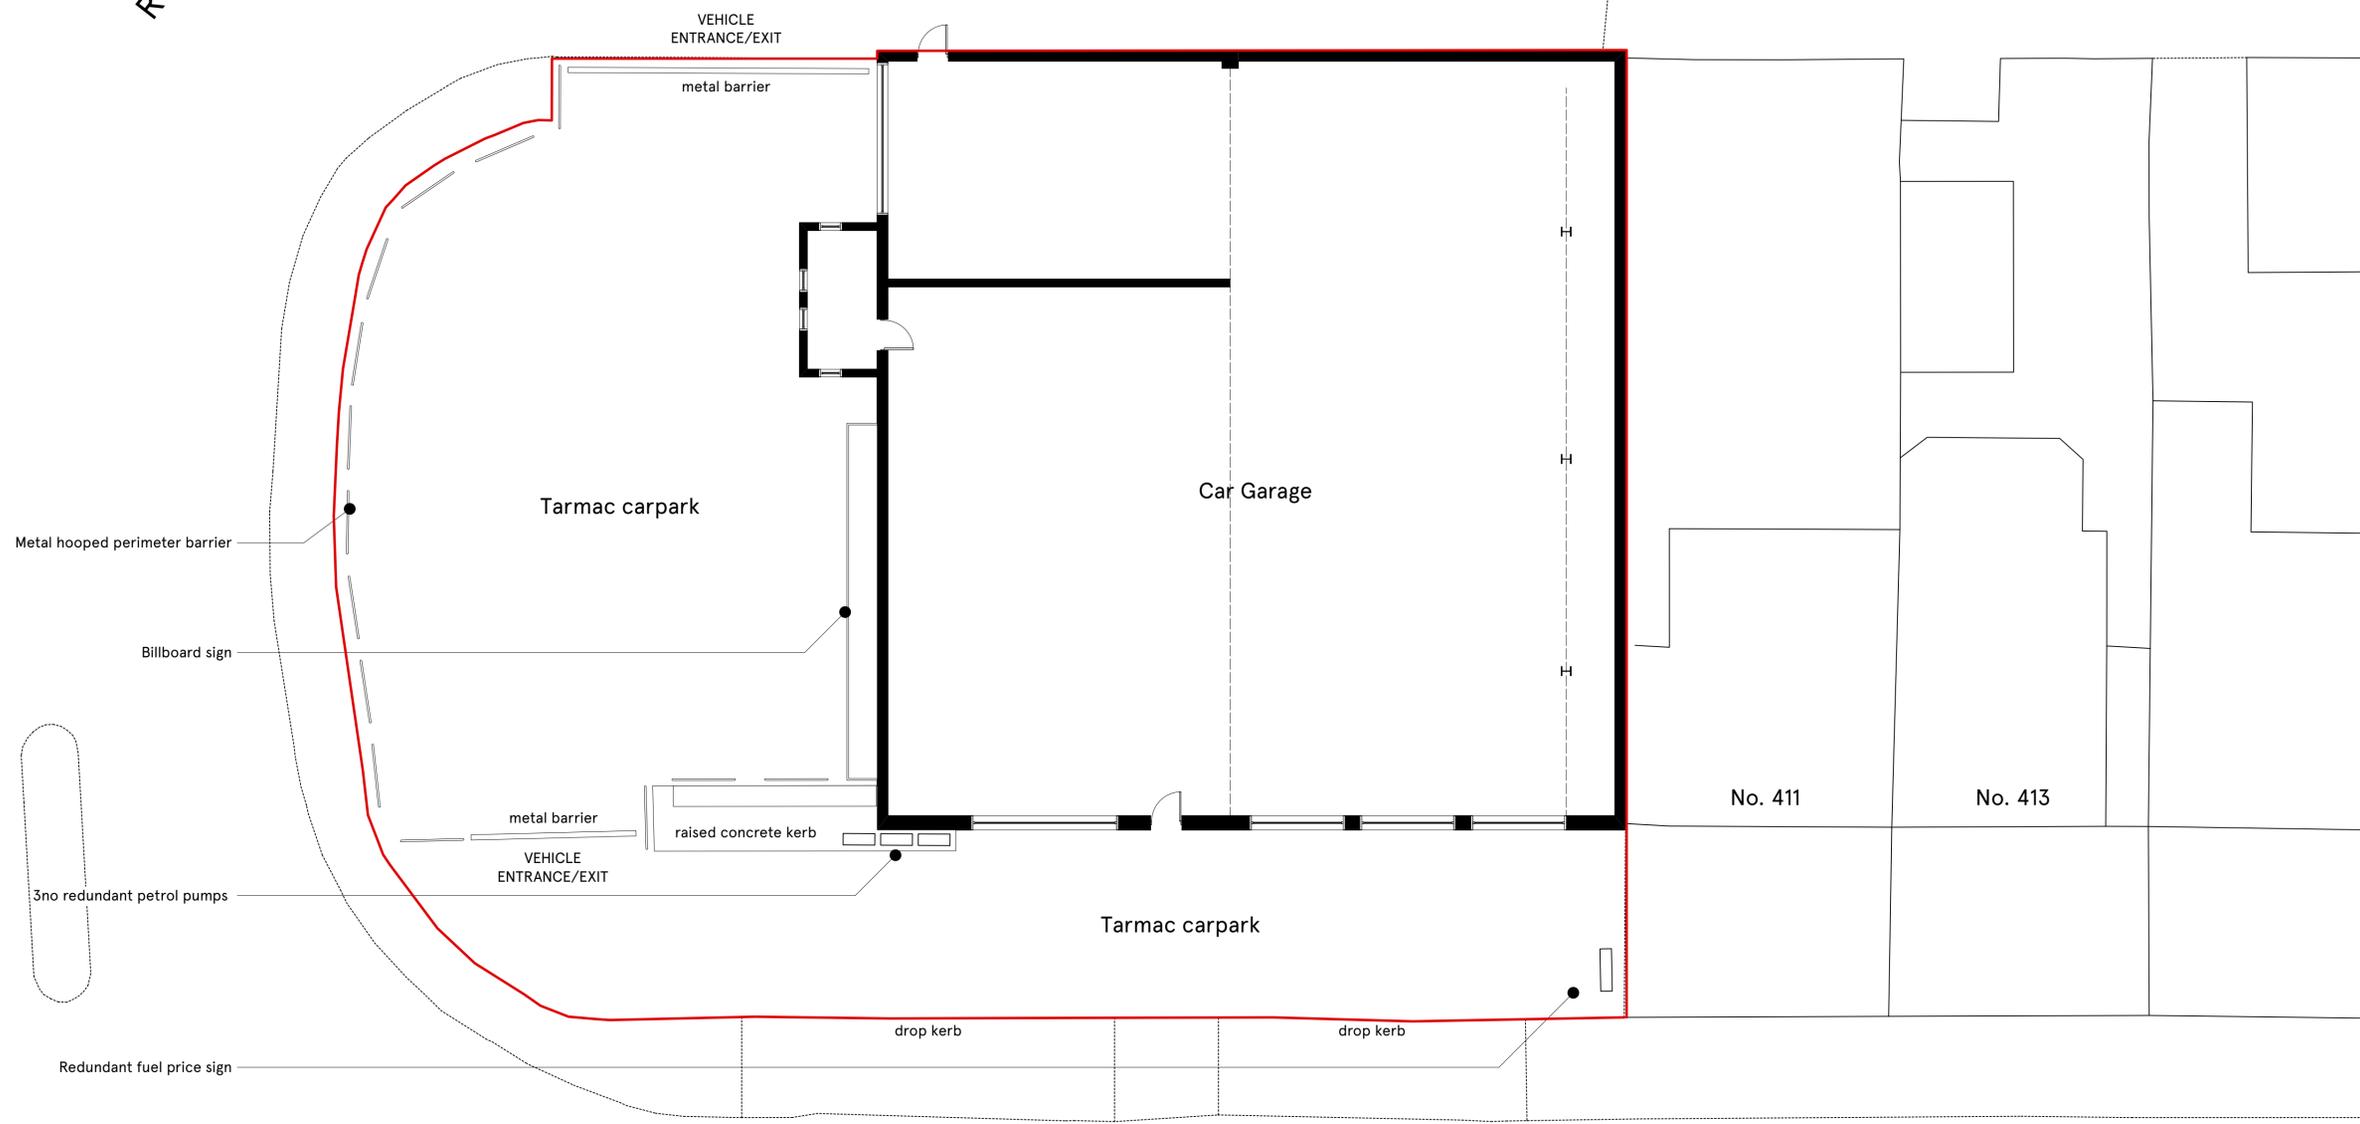

Metal hooped perimeter barrier

Billboard sign

3no redundant petrol pumps

Redundant fuel price sign

Tarmac carpark

Car Garage

Tarmac carpark

No. 411

No. 413



Current Revision **P1**

Date	Rev	Description

Project Name **Mattressonline.co.uk, Huddersfield**

Client **mattressonline.co.uk**

Drawing Title **Existing Plan**

Drawing Number **A1001**

Date **23/08/2023**

Scale **1:100 @ A1**

Drawn By **MA**

LEEDS ROAD

**93**

3 Neepsend Lane  
Sheffield, S3 8FE  
+44 (0) 114 361 9393  
begin@93ft.com

Do not scale from this drawing. Use figured dimensions in all cases. Check all dimensions on-site. Any discrepancies to be reported immediately to 93