



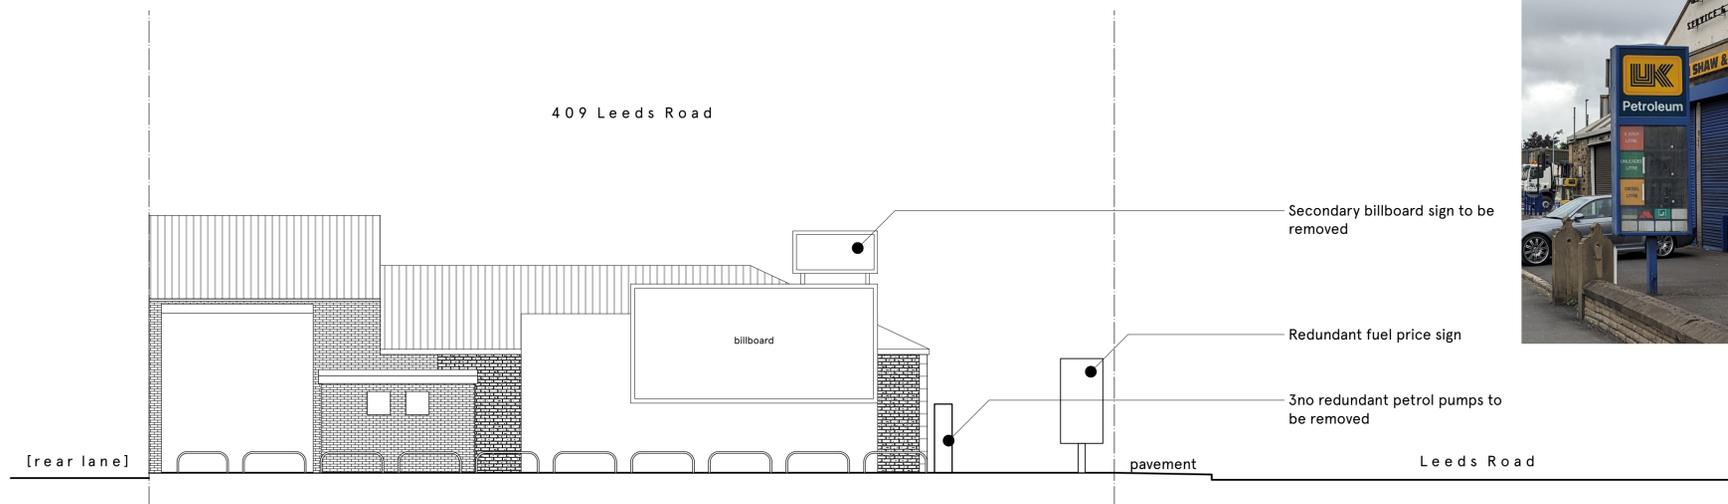

1 Existing (south) Elevation to Leeds Road  
Scale: 1:100

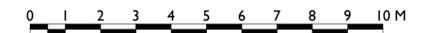

2 Existing (west) Elevation to Red Doles Lane  
Scale: 1:100



Current Revision		
<b>P1</b>		
Date	Rev	Description



3 Existing (north) Elevation to Rear Lane  
Scale: 1:100

Project Name	Mattressonline.co.uk, Huddersfield
Client	mattressonline.co.uk
Drawing Title	Existing Elevations
Drawing Number	<b>A1200</b>
Date	23/08/2023
Scale	1:100 @ A1
Drawn By	MA