




RED DOLES LANE

[rear lane]

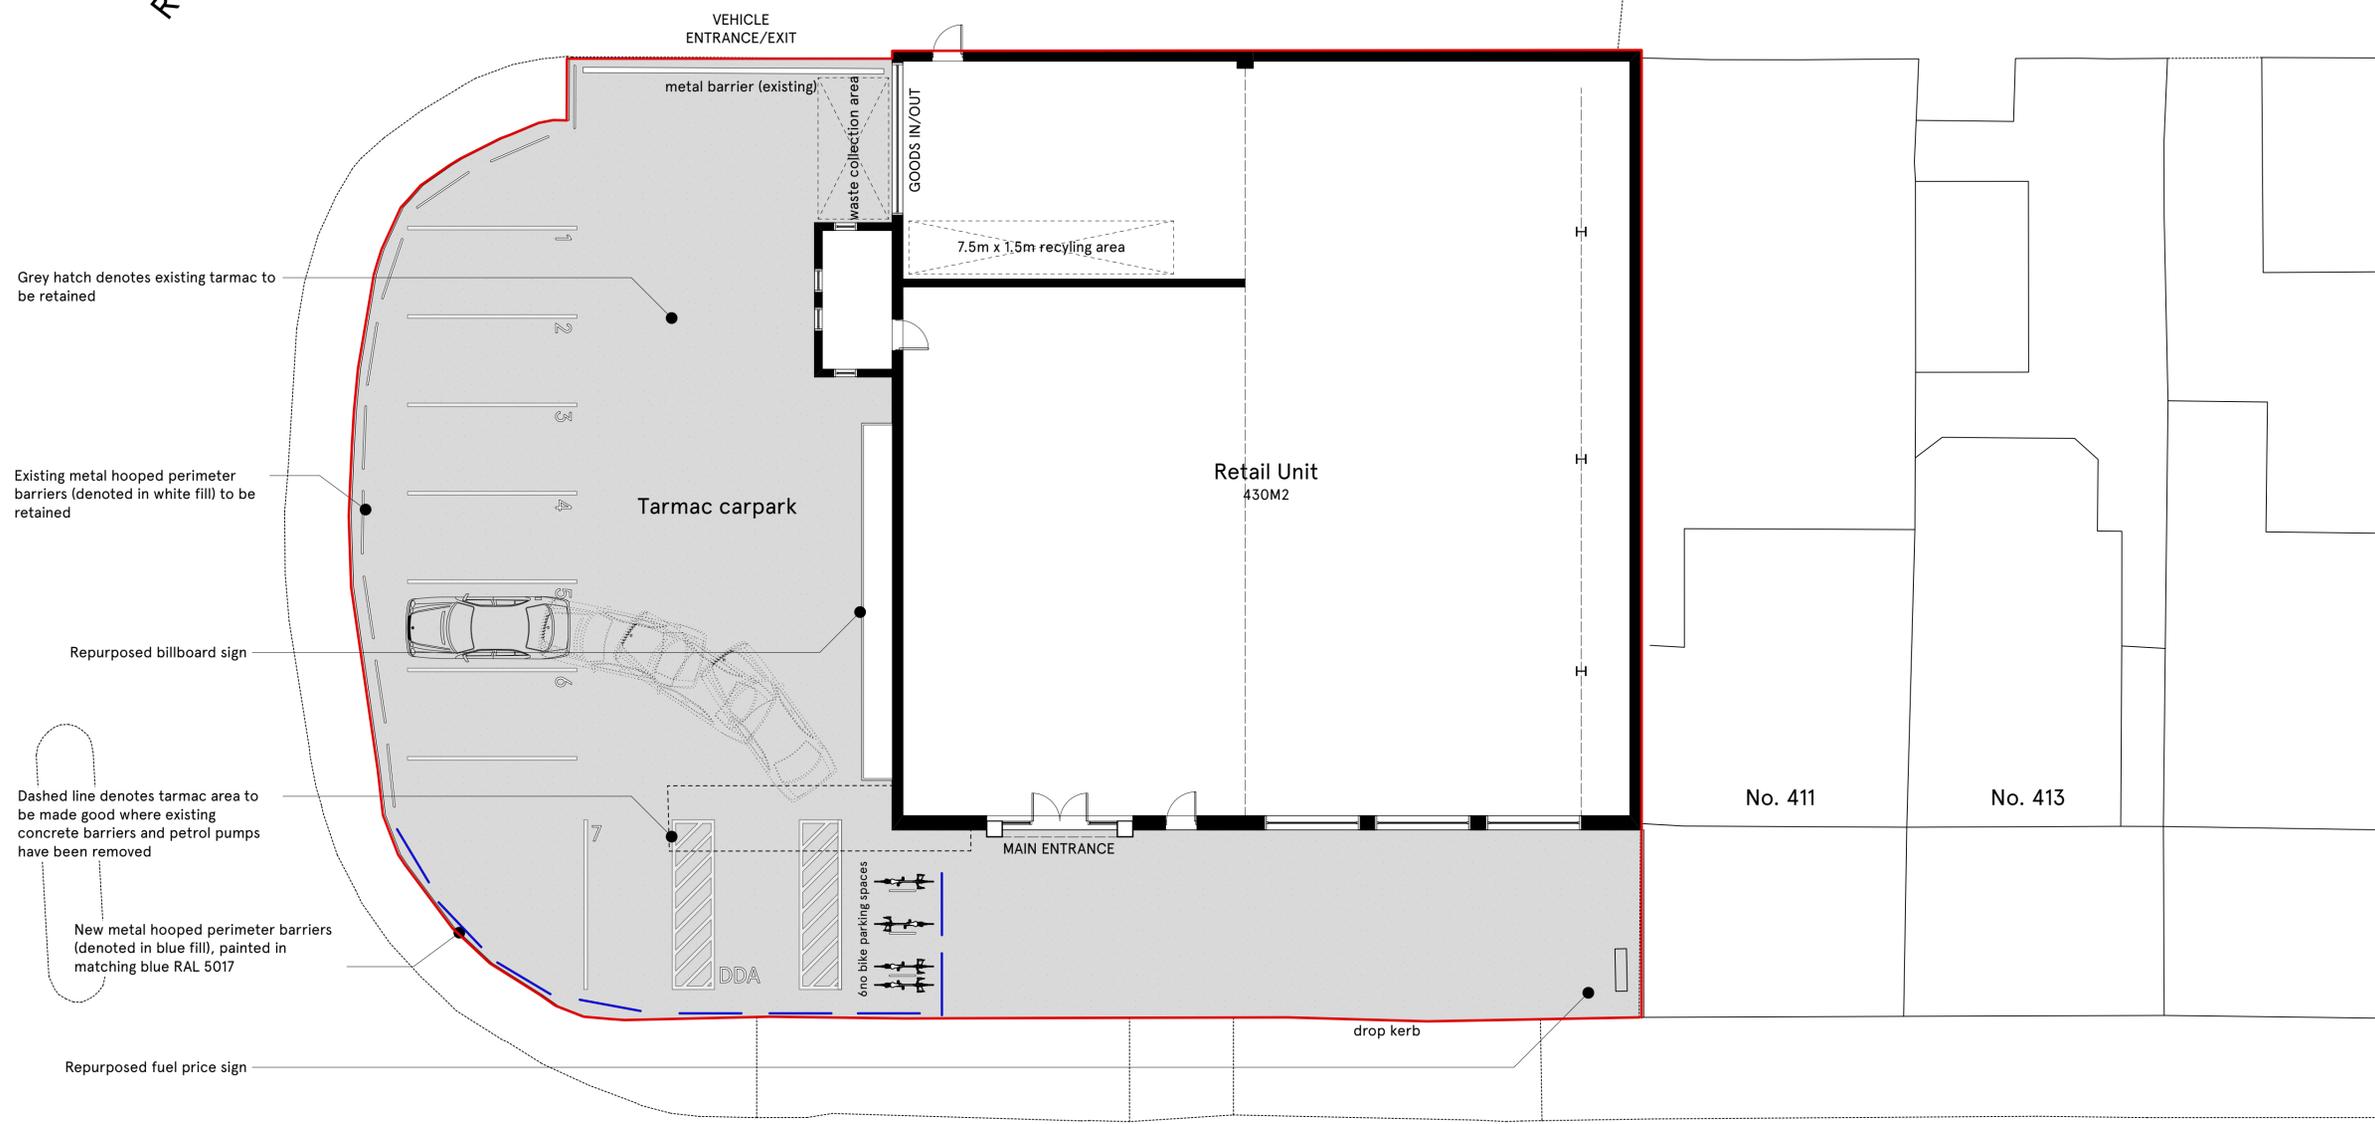

Grey hatch denotes existing tarmac to be retained

Existing metal hooped perimeter barriers (denoted in white fill) to be retained

Repurposed billboard sign

Dashed line denotes tarmac area to be made good where existing concrete barriers and petrol pumps have been removed

New metal hooped perimeter barriers (denoted in blue fill), painted in matching blue RAL 5017

Repurposed fuel price sign



Current Revision **P1**

Date	Rev	Description

Project Name **Mattressonline.co.uk, Huddersfield**

Client **mattressonline.co.uk**

Drawing Title **Proposed Plan**

Drawing Number **A2001**

Date **23/08/2023**

Scale **1:100 @ A1**

Drawn By **MA**

LEEDS ROAD

93

3 Neepsend Lane
Sheffield, S3 8FE
+44 (0) 114 361 9393
begin@93ft.com

Do not scale from this drawing. Use figured dimensions in all cases. Check all dimensions on-site. Any discrepancies to be reported immediately to 93