


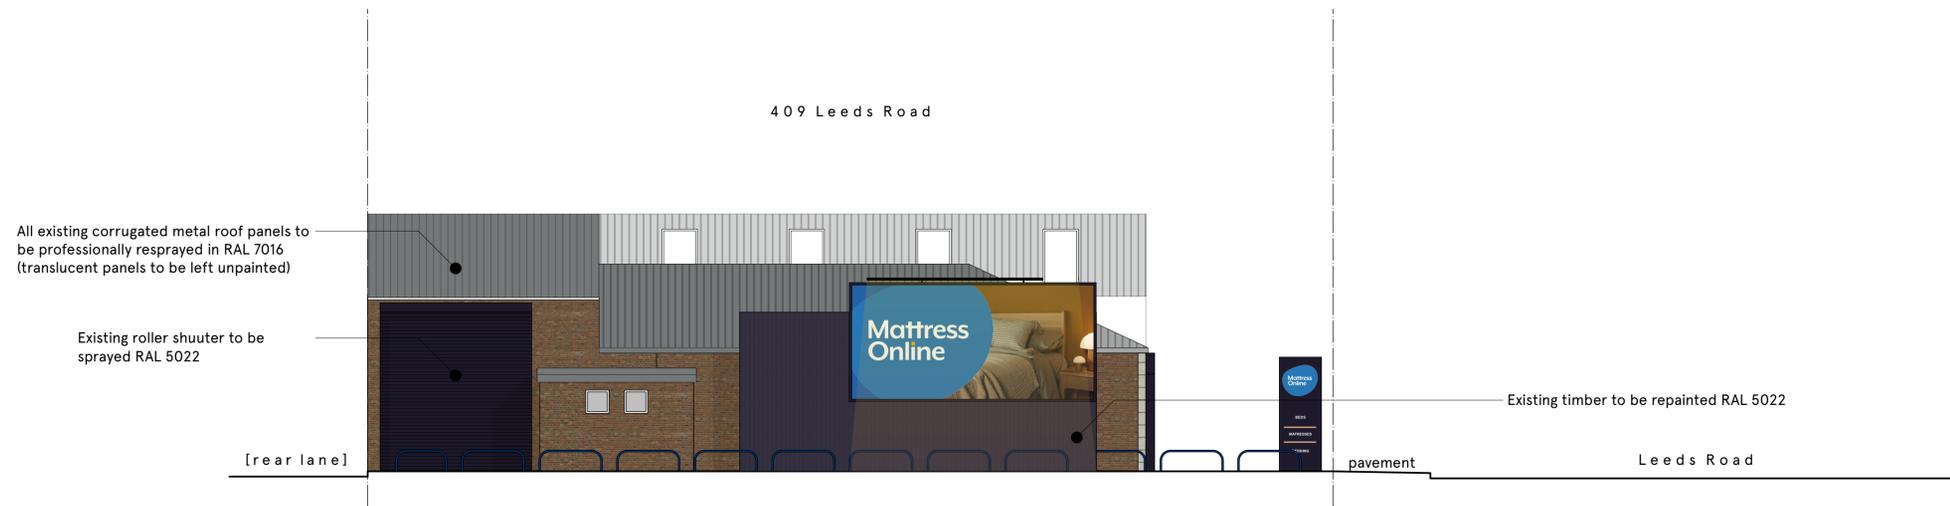

1 Proposed (south) Elevation to Leeds Road  
Scale: 1:100



2 Proposed (west) Elevation to Red Doles Lane  
Scale: 1:100



Current Revision

**P1**

Date Rev Description

05/07/2023 P1 Planning

Project Name **Mattressonline.co.uk, Huddersfield**

Client **mattressonline.co.uk**

Drawing Title **Proposed Elevations**

Drawing Number **A2200**

Date **23/08/2023**

Scale **1:100 @ A1**

Drawn By **MA**



3 Proposed (north) Elevation to Rear Lane  
Scale: 1:100

**93**

3 Neepsend Lane  
Sheffield, S3 8FE  
+44 (0) 114 361 9393  
begin@93ft.com

Do not scale from this drawing. Use figured dimensions in all cases. Check all dimensions on-site. Any discrepancies to be reported immediately to 93