


Location Plan scale 1:1250

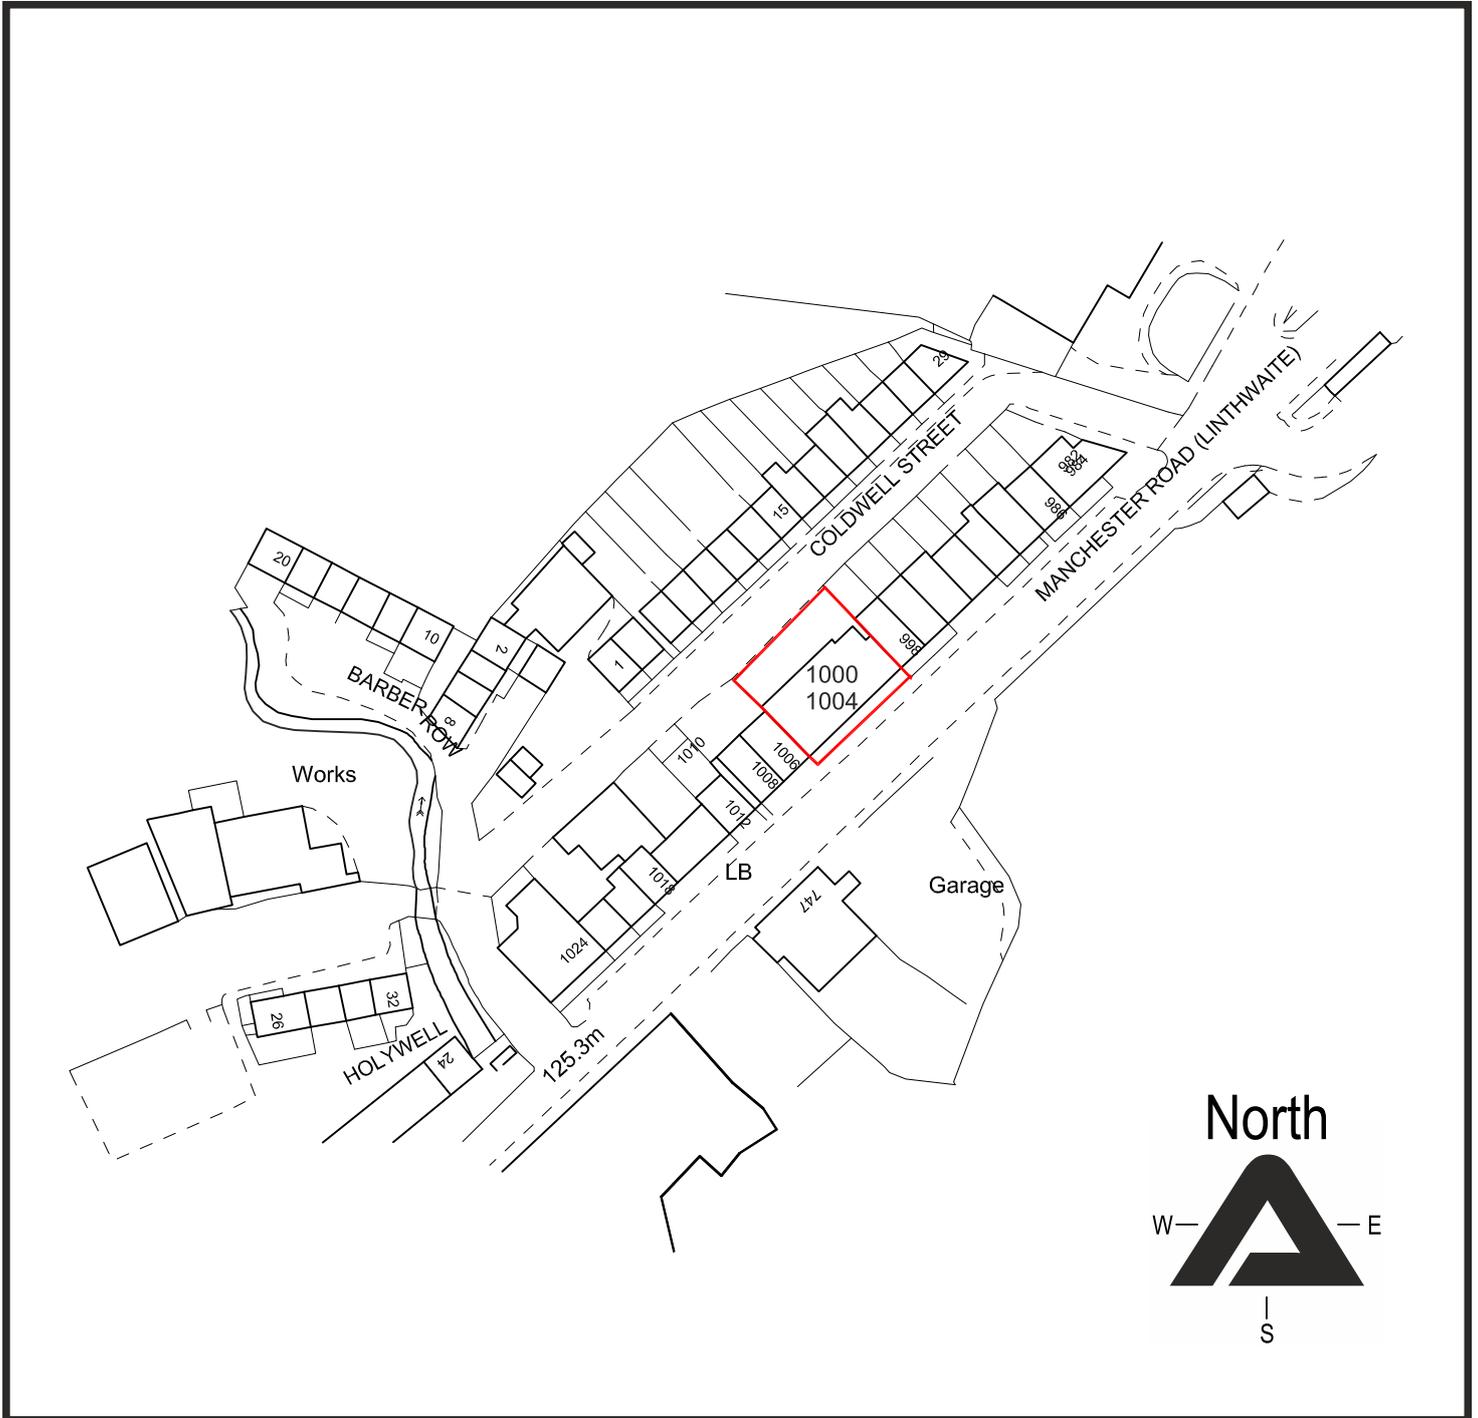

1000-1004, Manchester Road,
Linthwaite,
Huddersfield.
HD7 5QQ