


*location plan*

SCALE 1:1250

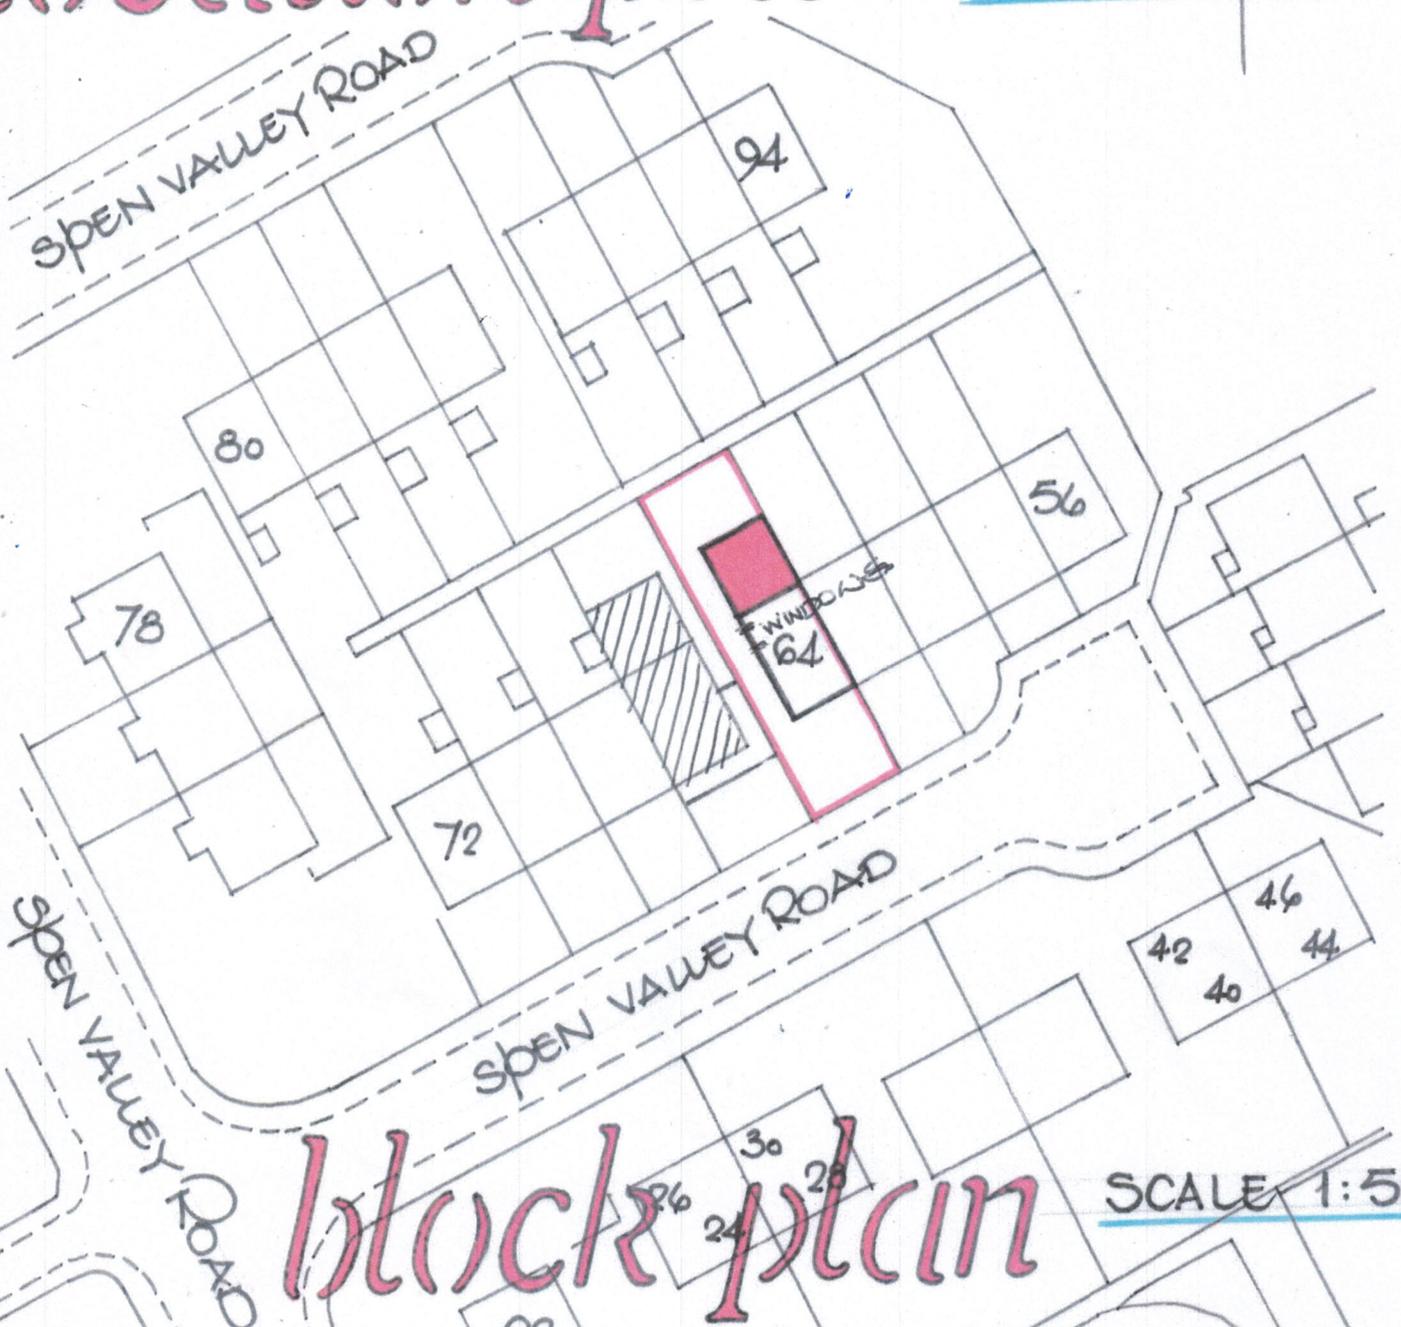

*block plan*

SCALE 1:500