


# Abbey Road, SHEPLEY

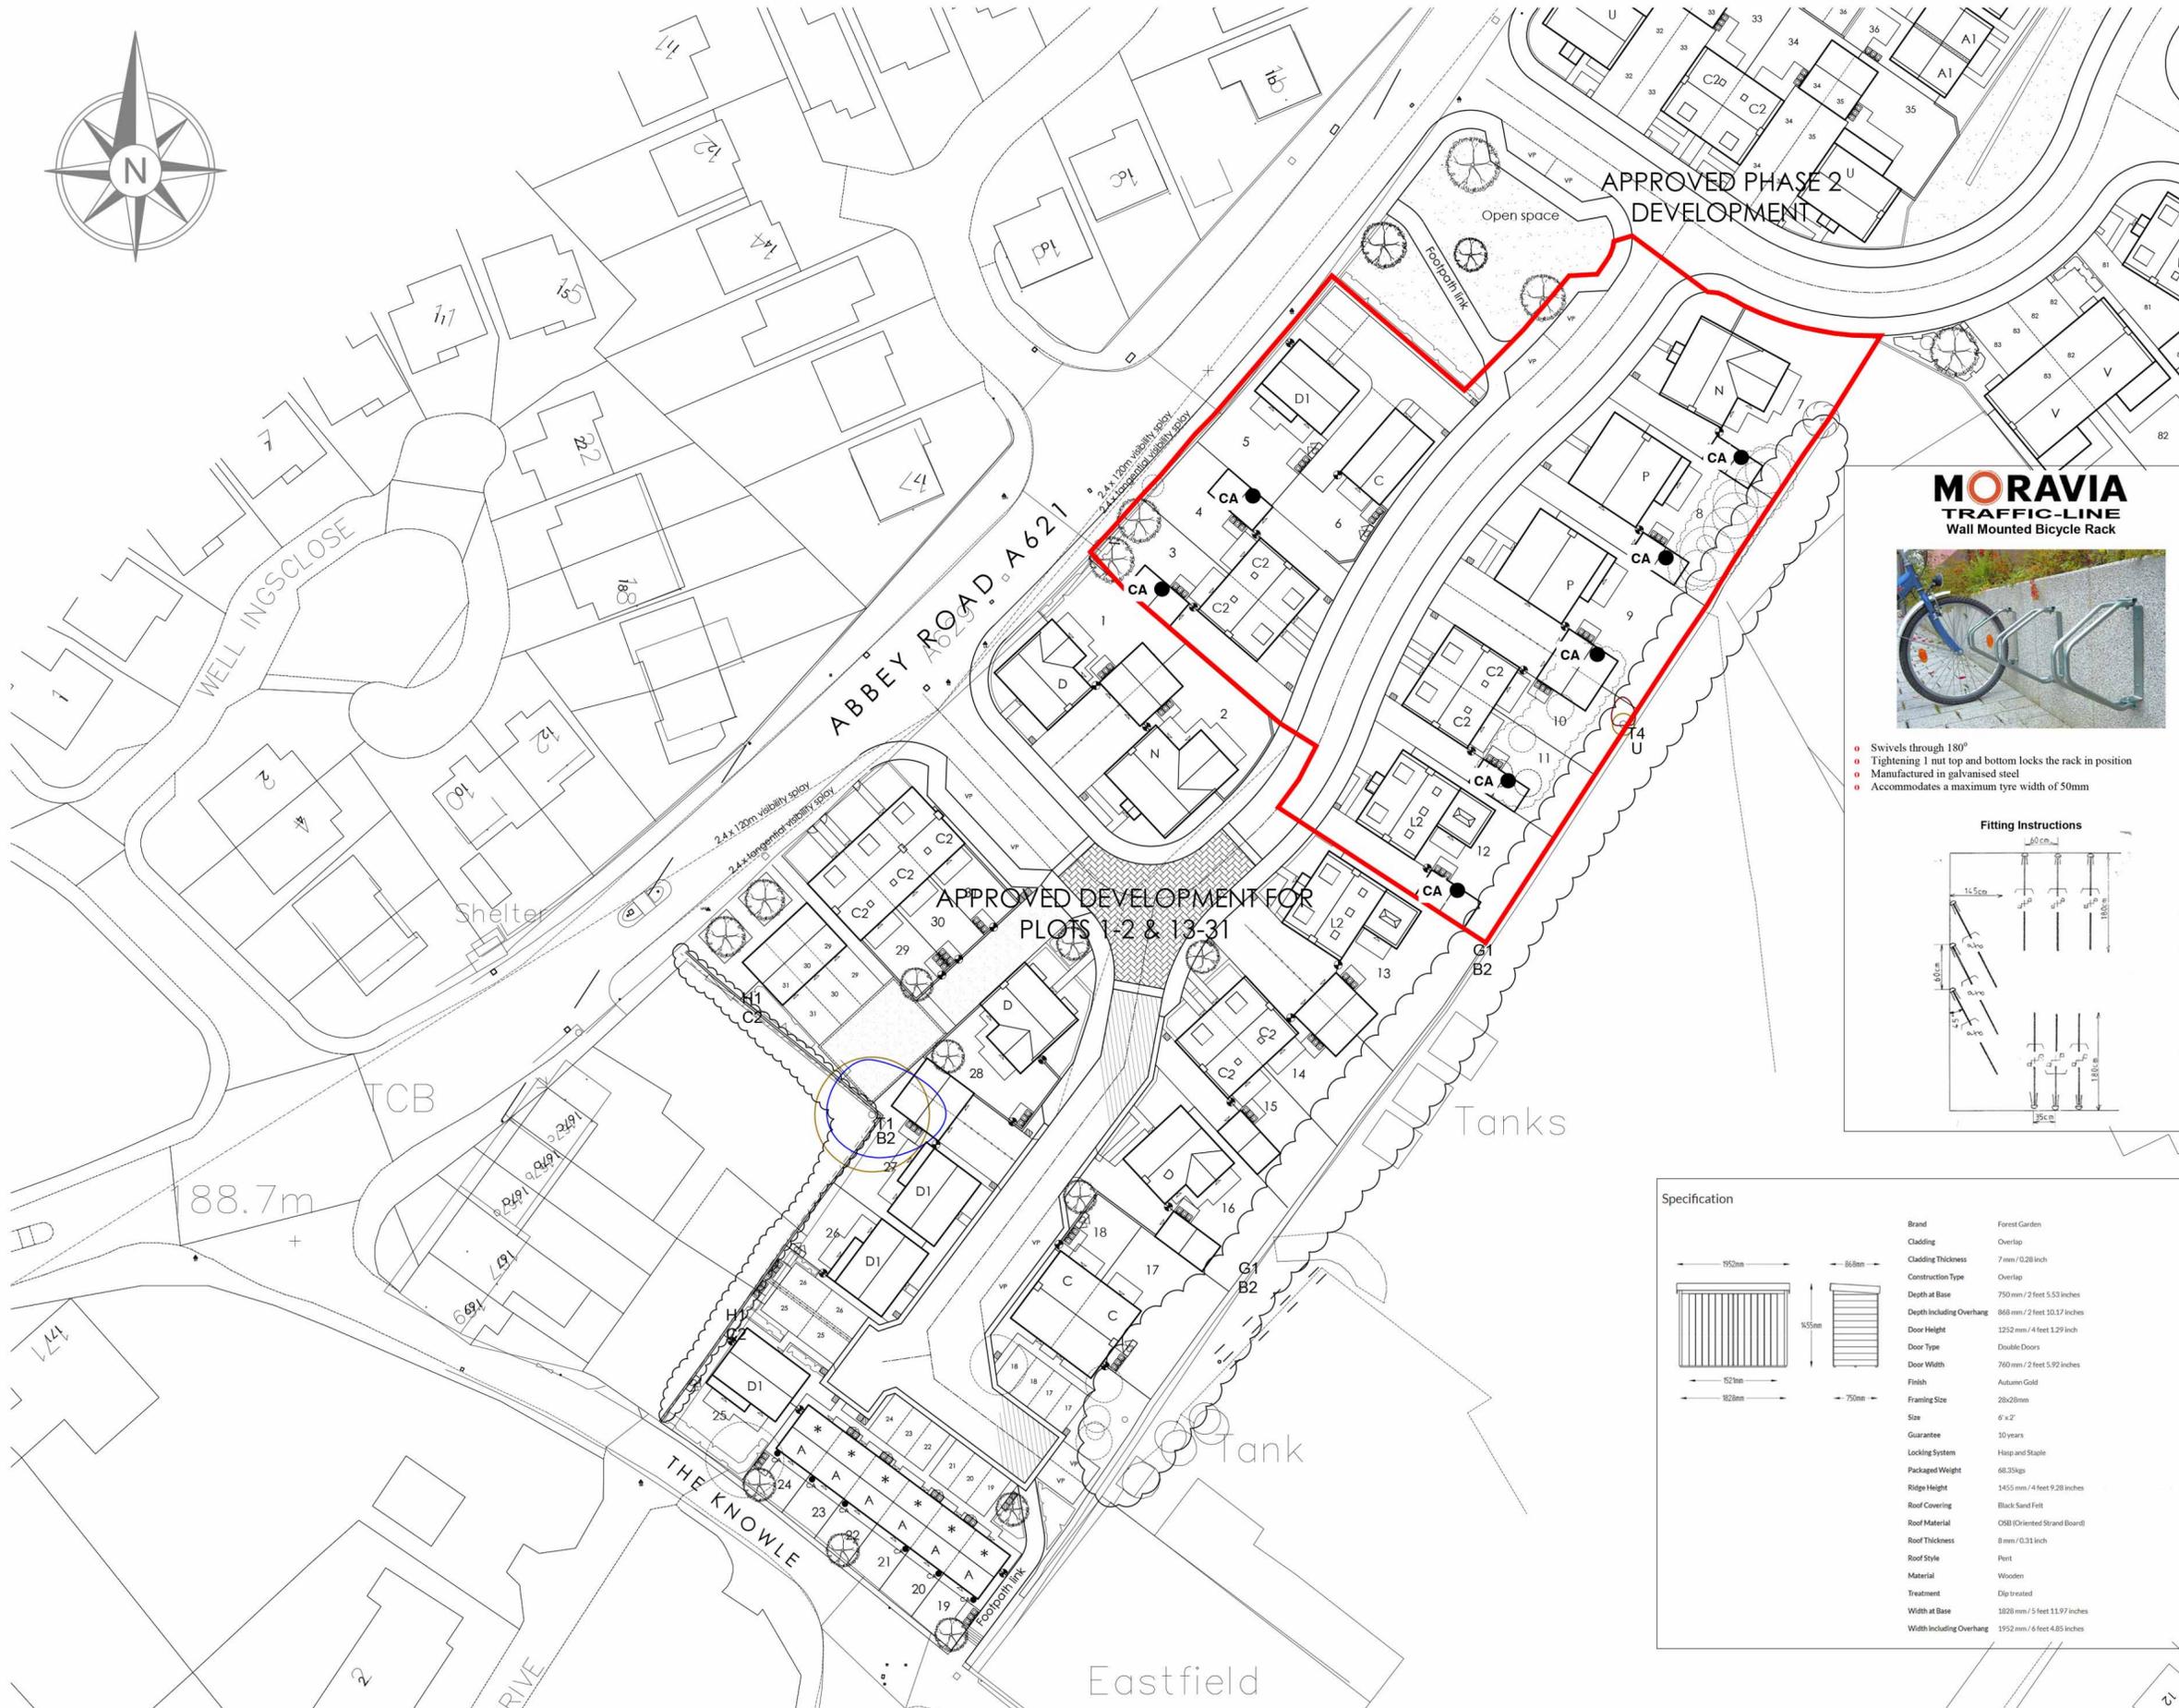

## NOTES:

### DRAWING LEGEND

- \* STARTER HOMES
- VISITOR PARKING
- ON ROAD VISITOR PARKING
- FRONT GARDEN GATE
- LOCKABLE PERSONNEL GATE
- LOCKABLE TIMBER CYCLE STORE
- BOLTED ANCHOR TO BE 'SOLD SECURE GOLD BICYCLE LOCK' APPROVED


**CYCLE STORAGE**  
CYCLES STORE TO BE IN GARAGES FOR RELEVANT PLOTS AND ARE PROPOSED TO BE LOCKABLE TIMBER CYCLE STORES.

### MORAVIA TRAFFIC-LINE Wall Mounted Bicycle Rack




- Swivels through 180°
- Tightening 1 nut top and bottom locks the rack in position
- Manufactured in galvanised steel
- Accommodates a maximum tyre width of 50mm

#### Fitting Instructions

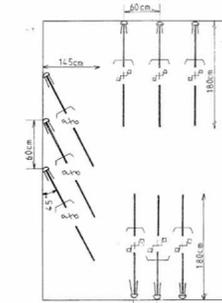

#### Specification

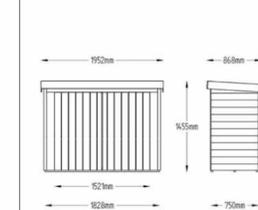

Brand	Forest Garden
Cladding	Overlap
Cladding Thickness	7mm / 0.28 inch
Construction Type	Overlap
Depth at Base	750mm / 2 feet 5.53 inches
Depth including Overhang	868mm / 2 feet 10.17 inches
Door Height	1252mm / 4 feet 1.29 inch
Door Type	Double Doors
Door Width	760mm / 2 feet 5.92 inches
Finish	Autumn Gold
Framing Size	28x28mm
Size	6'x2'
Guarantee	10 years
Locking System	Hasp and Staple
Packaged Weight	68.35kgs
Ridge Height	1455mm / 4 feet 9.28 inches
Roof Covering	Black Sand Felt
Roof Material	OSB (Oriented Strand Board)
Roof Thickness	8mm / 0.31 inch
Roof Style	Peat
Material	Wooden
Treatment	Dip treated
Width at Base	1828mm / 5 feet 13.97 inches
Width including Overhang	1952mm / 6 feet 4.85 inches

A 5/10/22  
Bicycle anchor point details and lockable store spec indicated



**YORKSHIRE**  
COUNTRY PROPERTIES

**PARKER PEEL**  
ARCHITECTURAL

E info@parkerpeel.co.uk w www.parkerpeel.co.uk t 01924 921860

Client  
YORKSHIRE COUNTRY PROPERTIES

Project  
PROPOSED RESIDENTIAL DEVELOPMENT AT  
ABBAY ROAD,  
SHEPLEY  
PLOTS 3-12

Title  
CYCLE STORAGE PLAN

Drw. No.	Scale	Drawn	Checked	Date	Rev.
1914-SI-33	1:500@A2	JP	-	09/21	-A

## CYCLE STORAGE PLAN - Scale 1:500@A2