


# Abbey Road, SHEPLEY

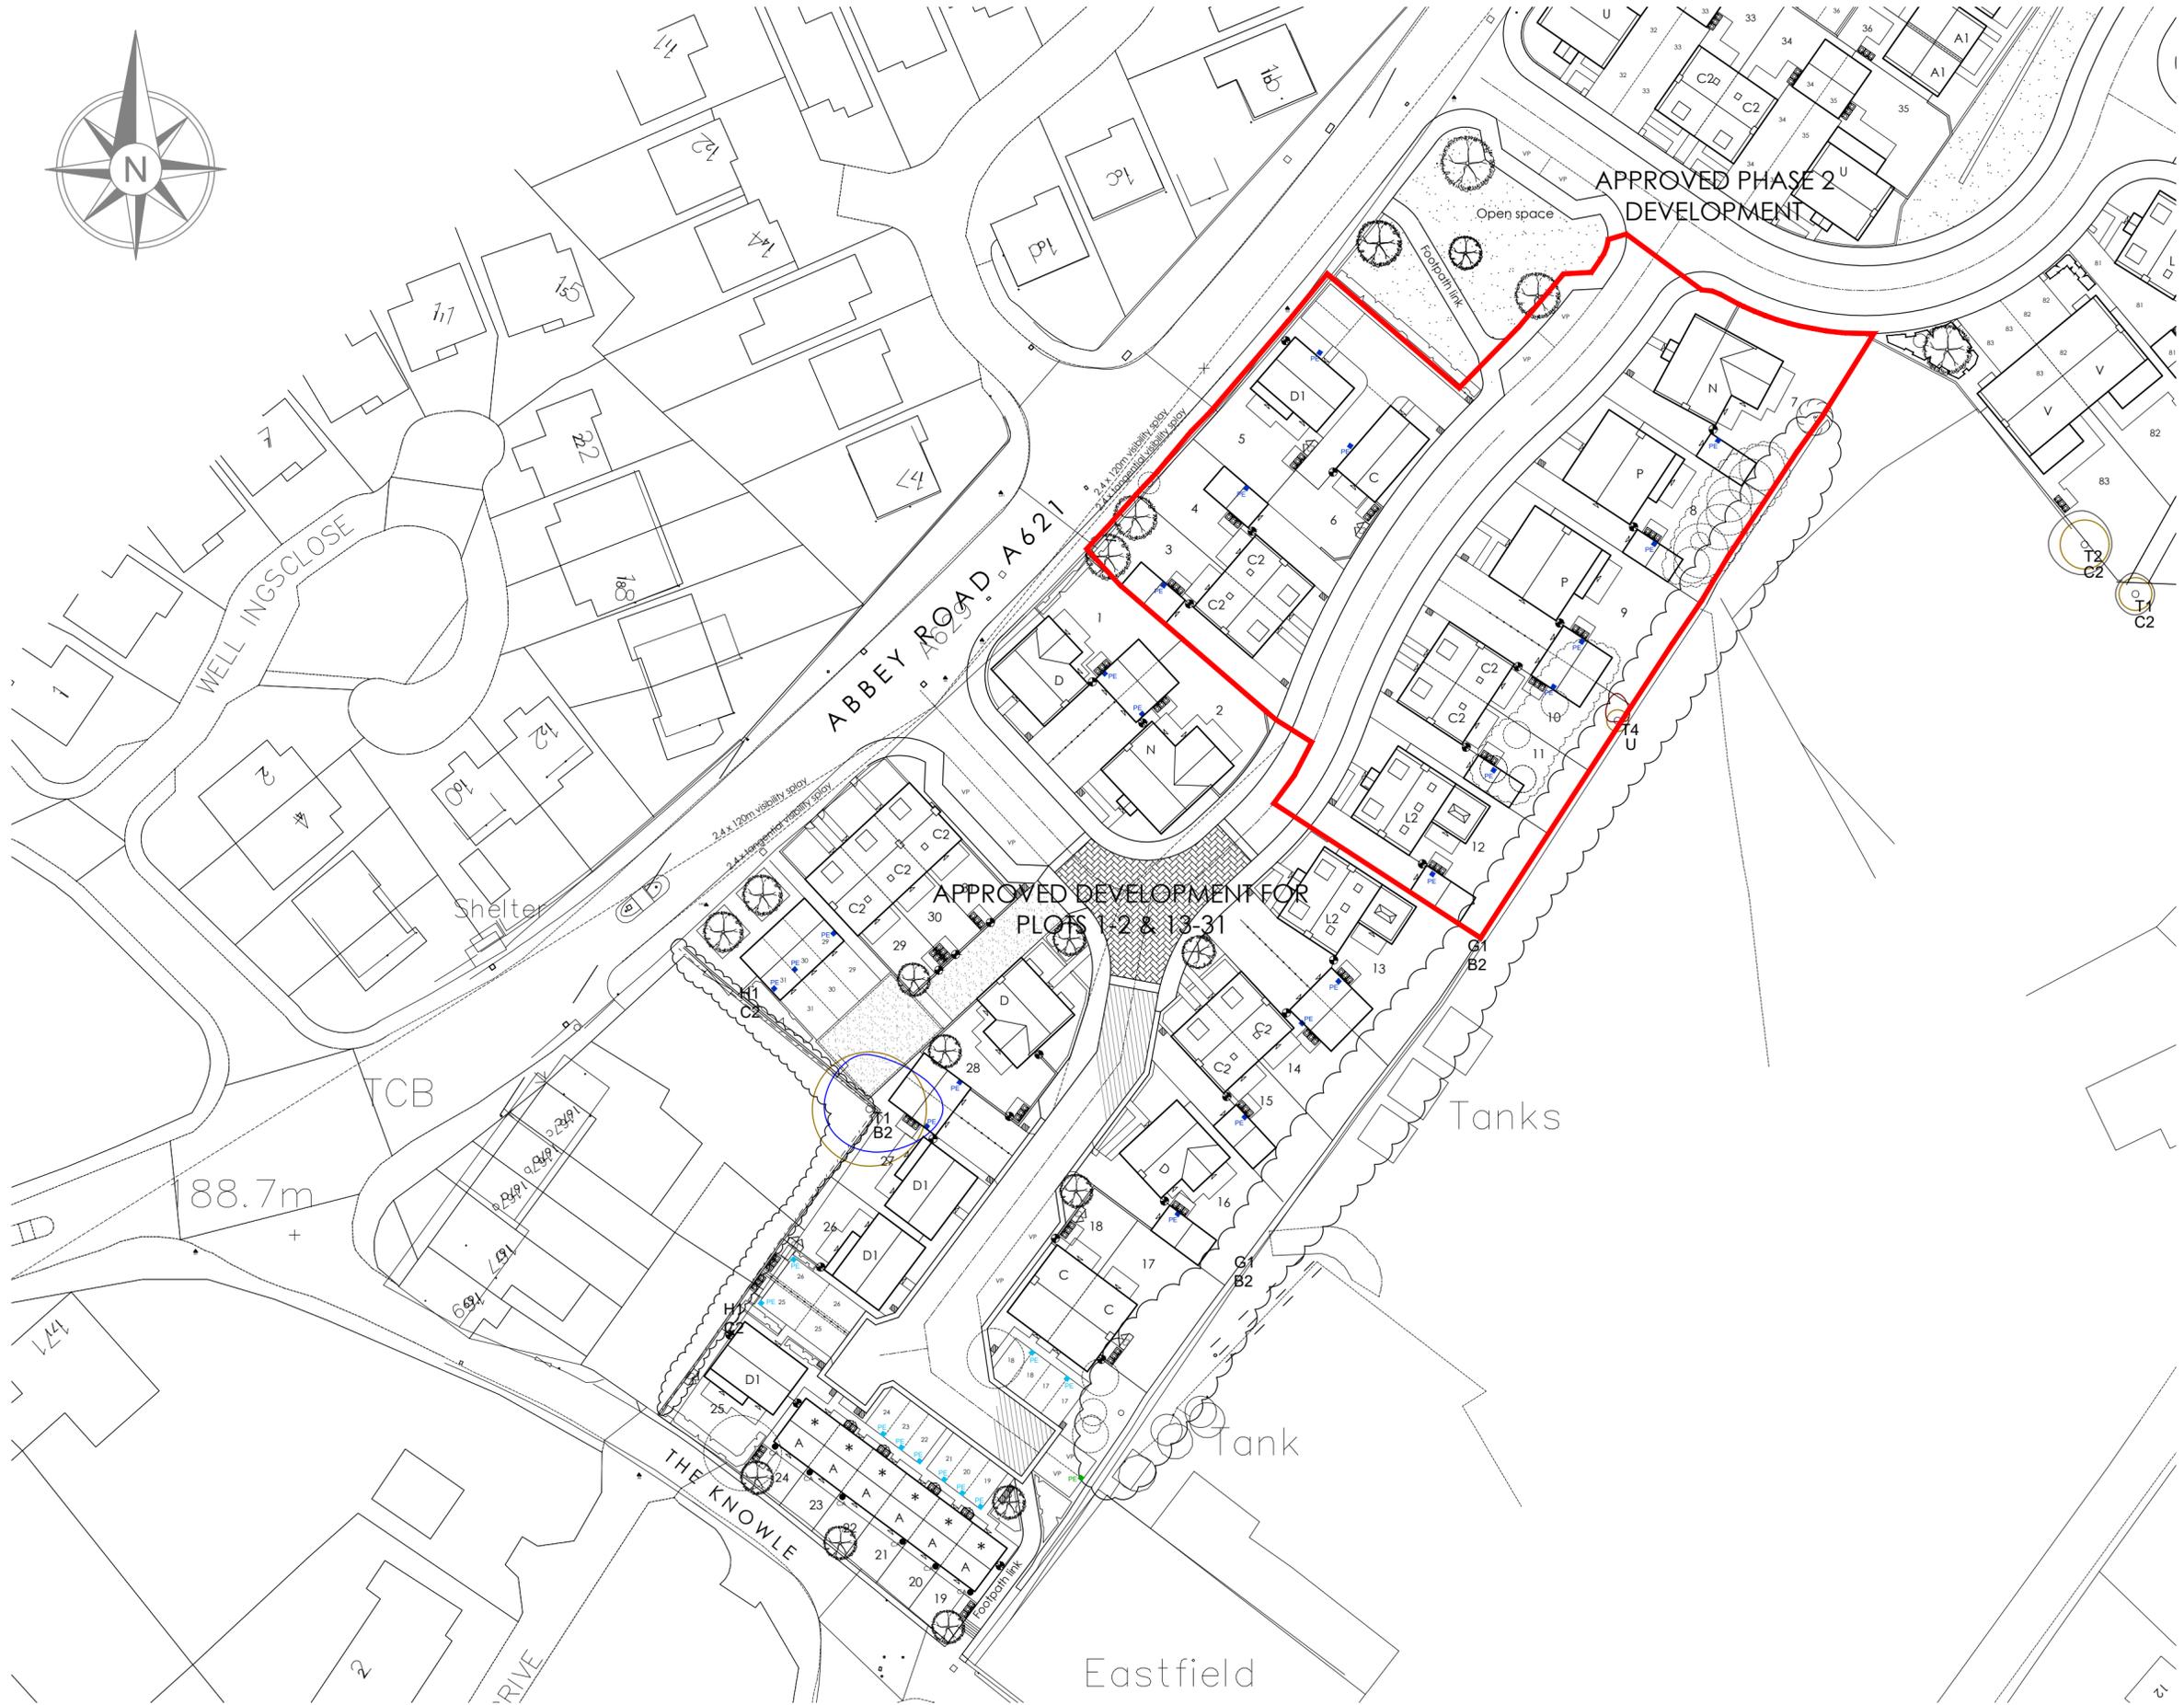

## NOTES:

- DRAWING LEGEND**
- \* STARTER HOMES
  - VISITOR PARKING
  - ▨ ON ROAD VISITOR PARKING
  - ▨ REFUSE COLLECTION POINTS OF 1NO 600X750mm
  - ▨ PAVING SLABS
  - ▨ 2250X1800mm HARD STANDING FOR 3NO WHEELIE BINS
  - FRONT GARDEN GATE
  - LOCKABLE PERSONNEL GATE
  - TIMBER BIN STORE FOR 2 BIN

- VEHICLE CHARGING POINTS LEGEND**
- PRIVATE WALL MOUNTED PASSIVE ELECTRIC VEHICLE CHARGING POINT.
  - PRIVATE PASSIVE ELECTRIC VEHICLE CHARGING PEDESTAL
  - PUBLIC PASSIVE ELECTRIC VEHICLE CHARGING PEDESTAL. (PAY FOR USE)

ALL VEHICLE CHARGING POINTS TO HAVE A MINIMUM CONTINUOUS CURRENT DEMAND OF 16 Amps AND A MAXIMUM DEMAND OF 32Amps.

**VEHICLE CHARGING POINTS WILL PROVIDE MODE 3 CHARGING VIA A TYPE 2 CONNECTOR**

A 5/10/22  
Note added regarding charging spec



**PARKER PEEL**  
ARCHITECTURAL

E info@parkerpeel.co.uk W www.parkerpeel.co.uk F 01924 921860

Client  
YORKSHIRE COUNTRY PROPERTIES

Project  
PROPOSED RESIDENTIAL DEVELOPMENT AT  
ABBAY ROAD,  
SHEPLEY  
PLOTS 3-12

Title  
VEHICLE CHARGING PLAN

Drw. No.	Scale	Drawn	Checked	Date	Rev.
1914-SI-34	1:500@A2	JP	-	09/21	A

## VEHICLE CHARGING PLAN - Scale 1:500@A2