

DO NOT SCALE




NOTES

1. THIS DRAWING IS BASE UPON THE LATEST REVISION OF REDROW HOMES INDICATIVE SITE LAYOUT DRAWING REF BRW-16-02-03 - PROPOSED SITE LAYOUT AND MET GEO-ENVIRONMENTAL TOPOGRAPHICAL SURVEY DRAWING REFERENCE P18-01196 DATED FEB 2019.




DB32 Private Car
Overall Length 4.225m
Overall Width 1.715m
Overall Body Height 1.352m
Min Body Ground Clearance 0.233m
Max Track Width 1.526m
Lock to lock time 4.0s
Kerb to Kerb Turning Radius 5.700m

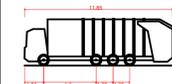

Kirkless Refuse Vehicle
Overall Length 11.850m
Overall Width 2.500m
Overall Body Height 2.450m
Min Body Ground Clearance 0.300m
Track Width 2.400m
Lock to lock time 6.00m
Wall to Wall Turning Radius 11.000m

KEY

--- PHASE 1 S38

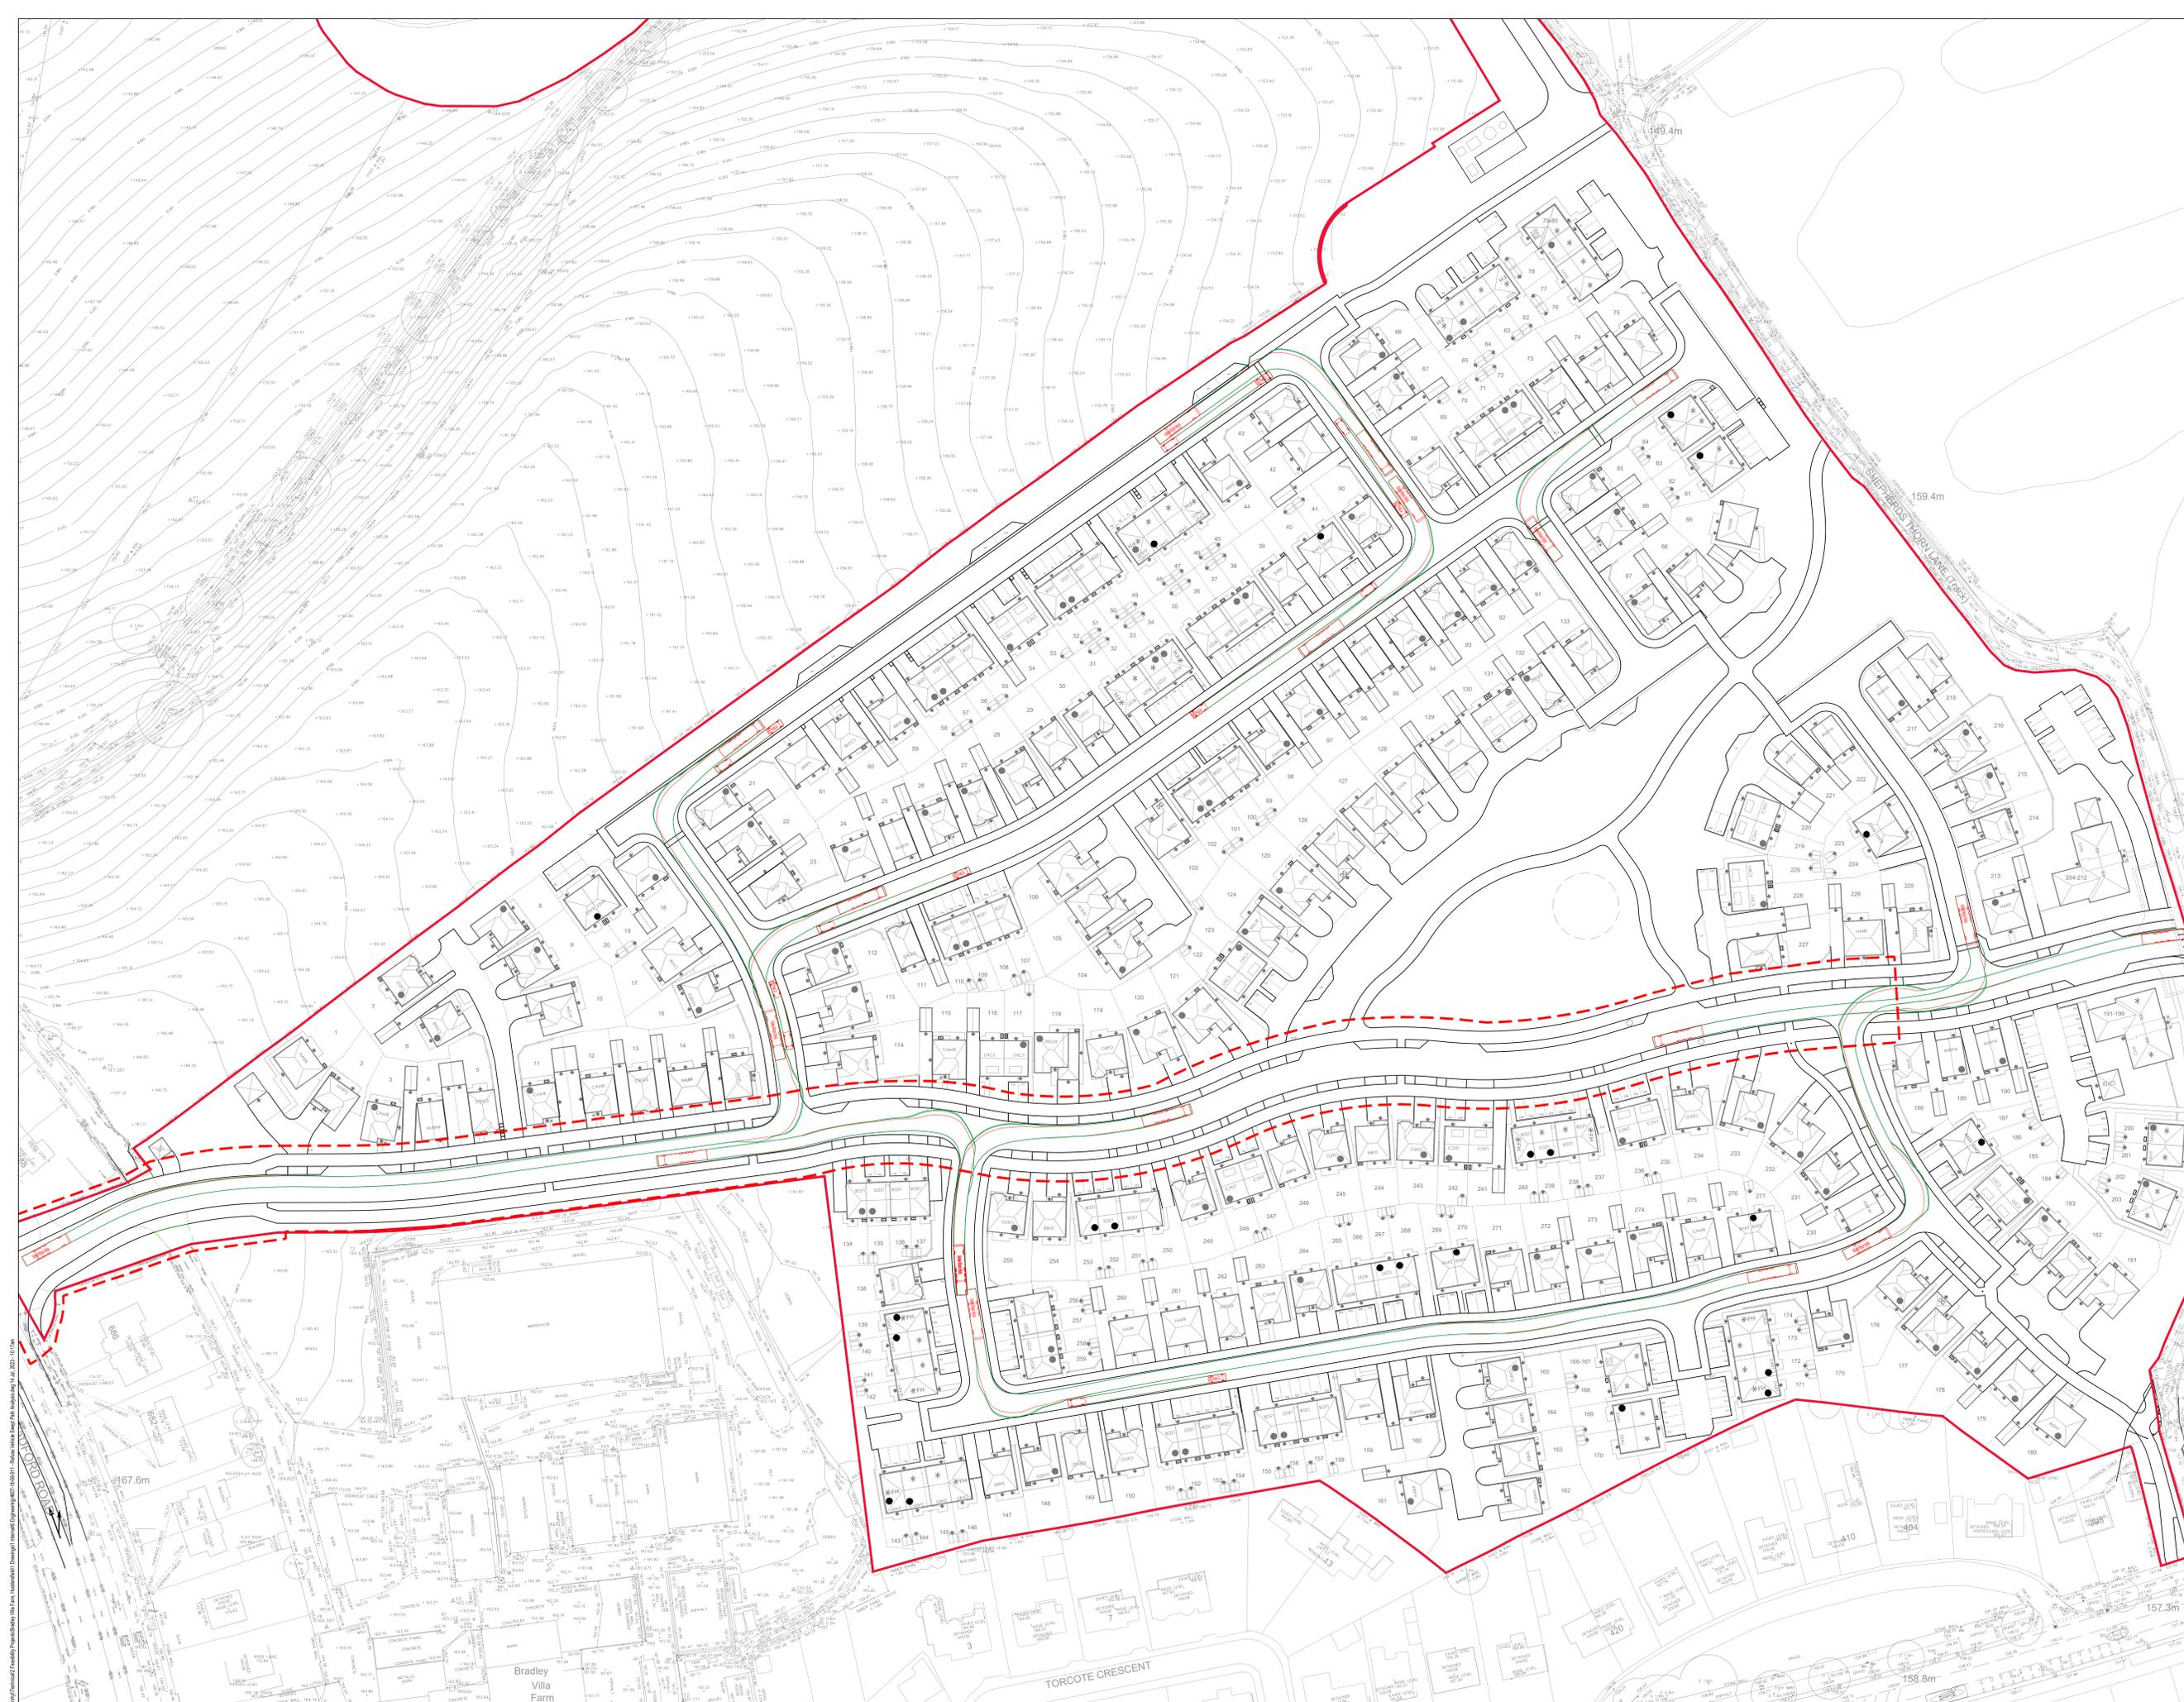

REV	DATE	BY	DESCRIPTION	APPROVED
A	01/07/2023	ACMS	Drawing revised following EIR comments received 13th June 2023	MA

REDROW
 Redrow House, Brunel Road, Wakefield 41 Industrial Estate, WF2 0XG
 Tel: +44 (0)1924 822 556
 www.redrow.co.uk

PROJECT: **BRADLEY VILLA FARM
HUDDERSFIELD**

TITLE: **REFUSE VEHICLE SWEEPED PATH ANALYSIS**

SCALE @ 1:500	DESIGNED BY: JN	APPROVED: MKL	DATE: APRIL 2022
PROJECT NO: 4607	DRAWING NO: 4607-16-06-911	REV: A	

© Redrow plc or its group companies. All rights reserved.