

DO NOT SCALE




NOTES

1. THIS DRAWING IS BASED UPON REDROW HOMES SITE LAYOUT REFERENCE 4607-16-04-02-A SITE LAYOUT AND TOPOGRAPHICAL SURVEY UNDERTAKEN BY MET GED ENVIRONMENTAL DRAWING NUMBER P18-01196-MET-EXT-XX-TOP-M2-G-001 DATED 11/02/2018.
2. ALL TRAFFIC MARKINGS AND SIGNS SHALL BE IN ACCORDANCE WITH THE TRAFFIC SIGNS REGULATIONS AND GENERAL DIRECTIONS 2002.
3. ALL ROAD MARKINGS SHALL BE THERMOPLASTIC WITH RETRO REFLECTIVE GLASS BEADS.
4. ALL EXISTING ROAD MARKINGS WITHIN THE EXTENT OF HIGHWAY WORKS TO BE REMOVED AS REQUIRED.
5. EXACT POSITIONING OF STREET NAME PLATES TO BE DETERMINED ON SITE AND AGREED WITH THE HIGHWAYS INSPECTOR.

KEY:

- DEVELOPMENT BOUNDARY
- PROPOSED WHITE LINING TO DIAGRAM 1009
- PROPOSED WHITE LINING TO DIAGRAM 1003
- PROPOSED WHITE LINING TO DIAGRAM 1004
- PROPOSED LEFT TURN TO DIAGRAM 1036.1
- PROPOSED STREET NAME PLATE
- PROPOSED M81 TYPE BOLLARD MANCHESTER 1539 BROADMAP AND CORBY LTD WITH REFLECTIVE BAND
- PROPOSED KEEP LEFT BOLLARD ASPECT DIA 610 DE-ILLUMINATED SELF RIGHTING BOLLARDS (E.G. 'SFS 350X11 (SINKPOST) OR FLEXABOLL (PUSHEY DIAMOND) BOLLARD MUST BE ILLUMINATED BY USE OF RETROREFLECTING MATERIAL
- PHASE 1 S38

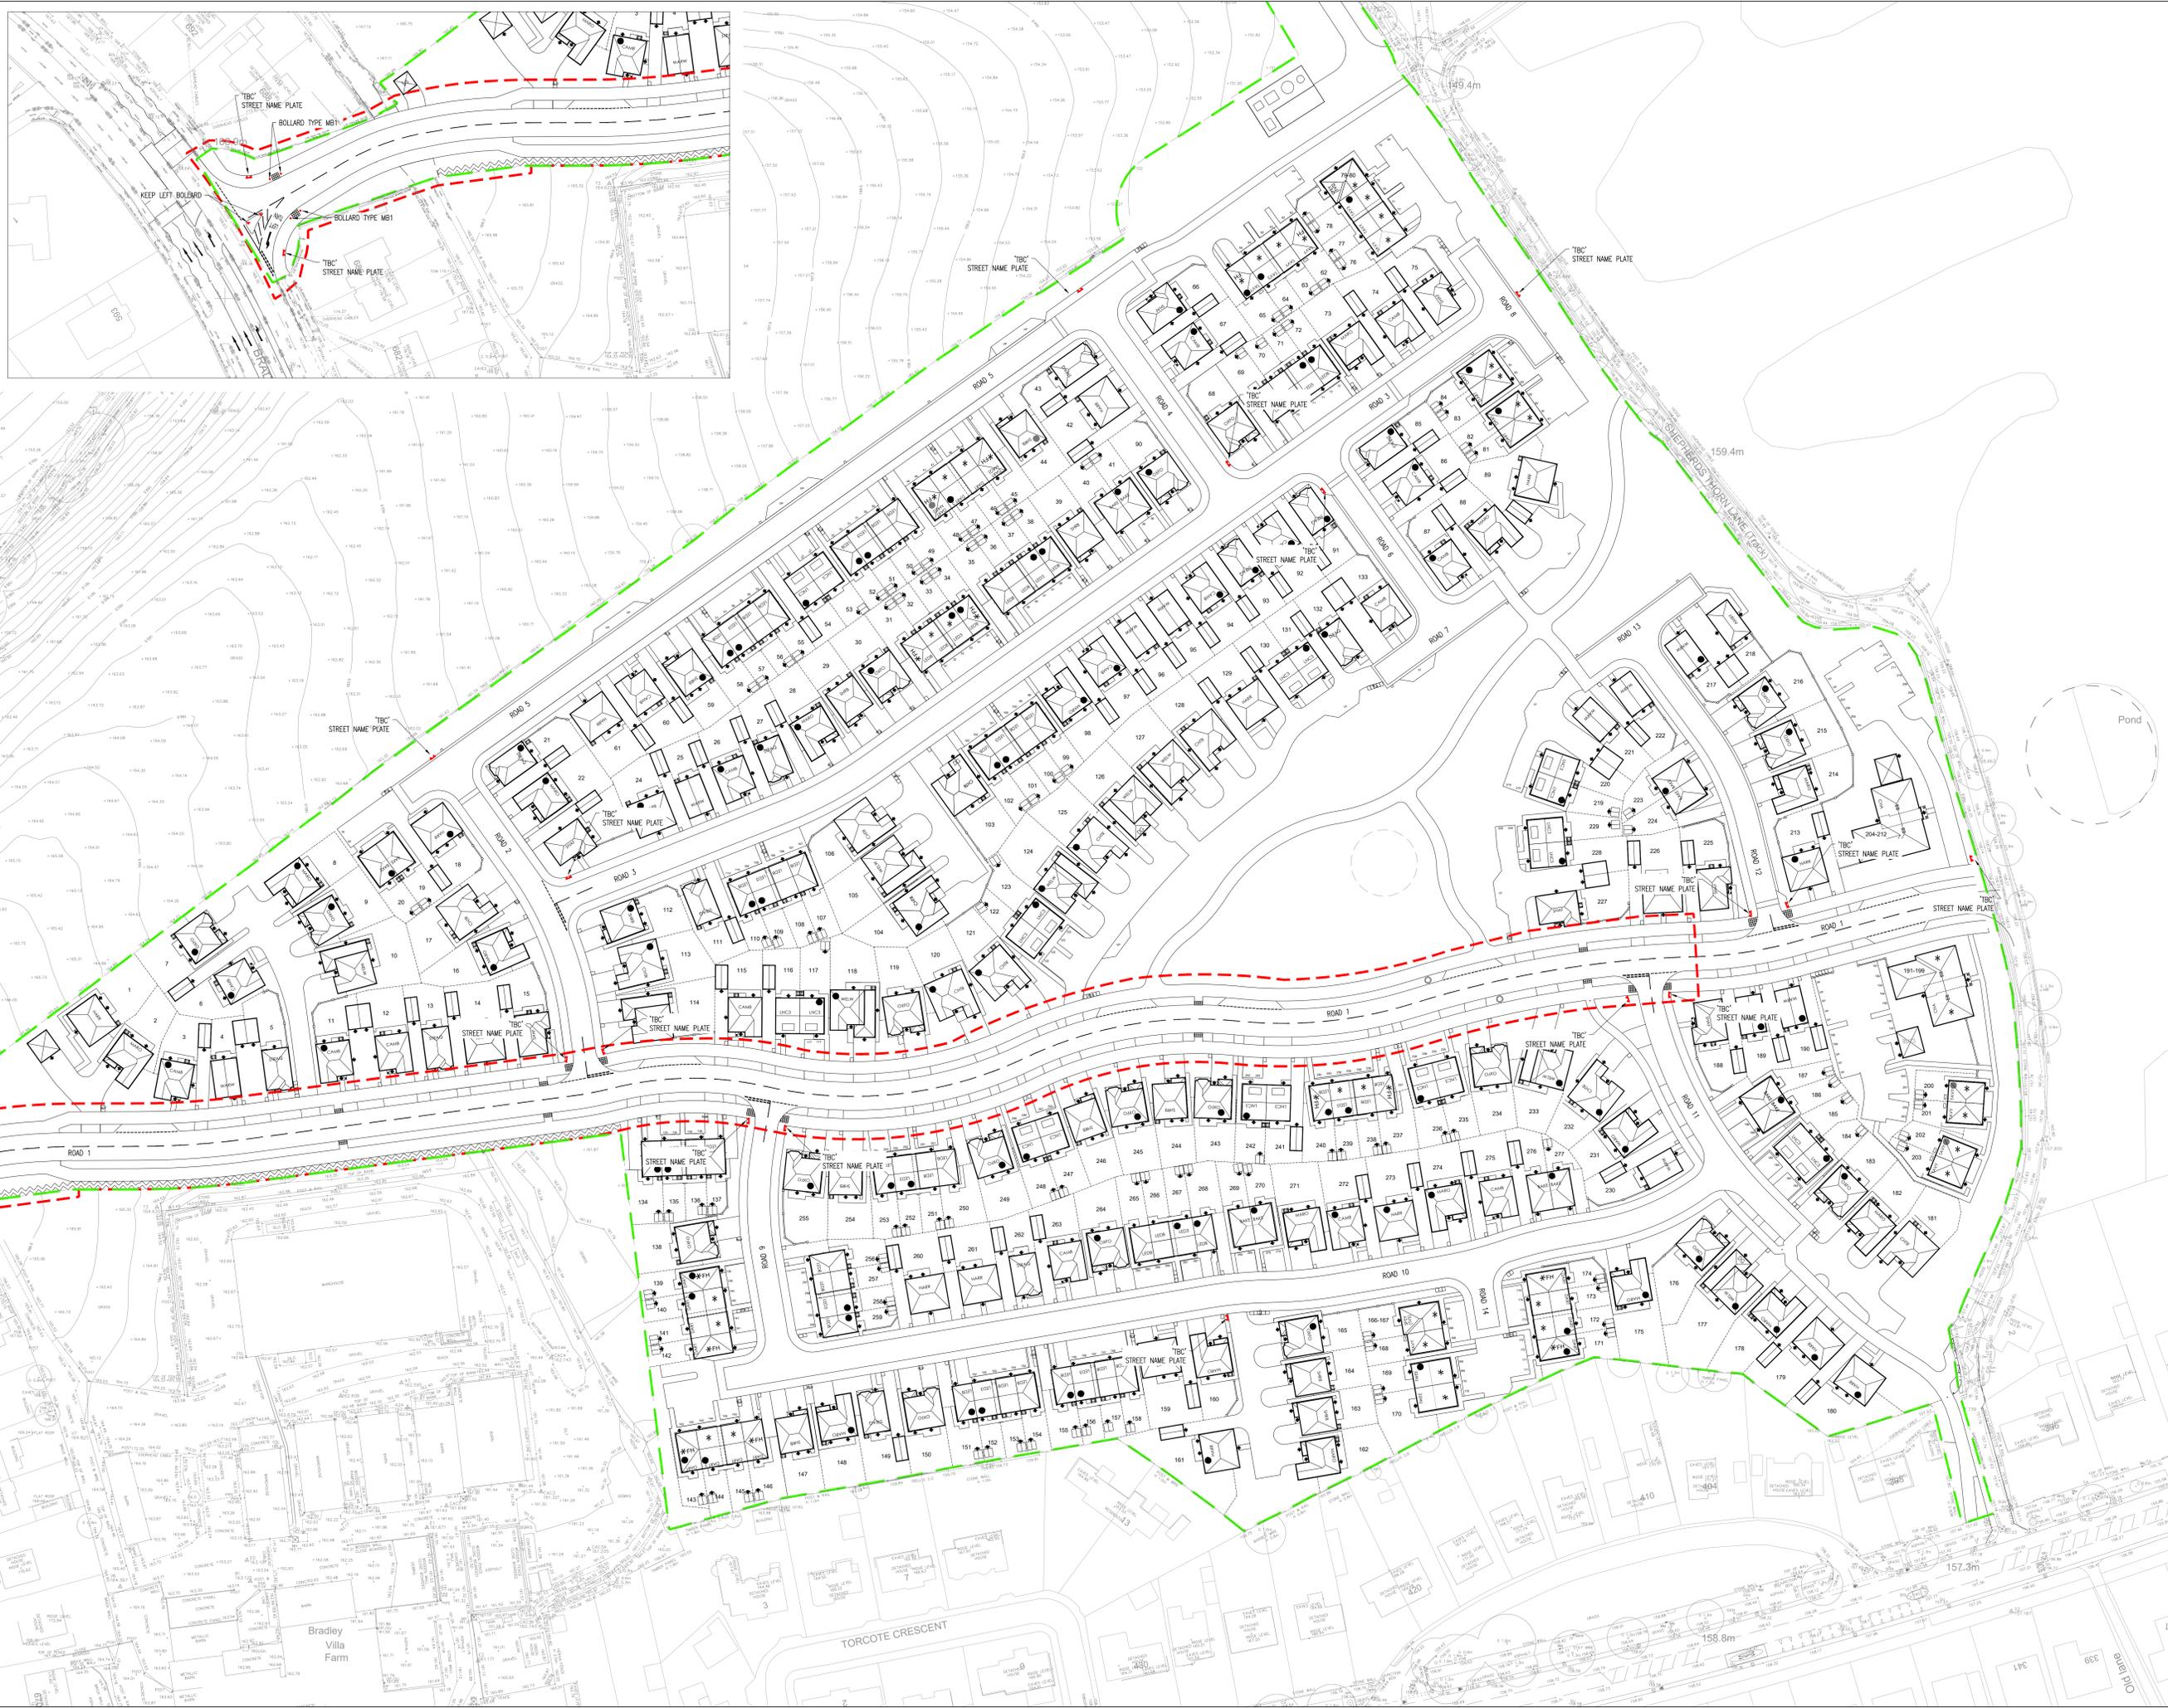

REV	DATE	BY	DESCRIPTION	APPROVED
B	07.07.2023	ADMS	DRAWING REVISED FOLLOWING S38 COMMENTS RECEIVED 19th JUNE 2023	MA
A	MAY 2023	MA	ROAD 1 TYPED 1004 MARKING ADDED	MA
REV	DATE	BY	DESCRIPTION	APPROVED

REDROW
 Redrow House, Brunel Road, Wakefield 41 Industrial Estate, WF2 0XG
 Tel: +44 (0)1924 822 566
 www.redrow.co.uk

PROJECT: **BRADLEY VILLA FARM
HUDDERSFIELD**

TITLE: **PROPOSED SIGNAGE AND ROAD MARKINGS**

SCALE @ 1:500	DESIGNED BY: MA	APPROVED BY: MA	DATE: NOV 22
PROJECT NO: 4607	DRAWING NO: 4607-16-06-605	REV: B	

© Redrow plc or its group companies. All rights reserved.