

DO NOT SCALE





NOTES

1. THE TOPOGRAPHICAL SURVEY HAS BEEN PRODUCED BY HAYCOCK AND TODD, DRAWING REFERENCE S10551 DATED APRIL 2023.
2. THE PROPOSED LAYOUT IS TAKEN FROM THE APPROVED PLANNING LAYOUT PRODUCED BY OPTIMA, DRAWING REFERENCE 19154/CA/01 REV H. REDROW HOMES CANNOT BE HELD DESIGN LIABILITY FOR THIS PLAN.

KEY

— EXTENT OF PROPOSED S278 WORKS

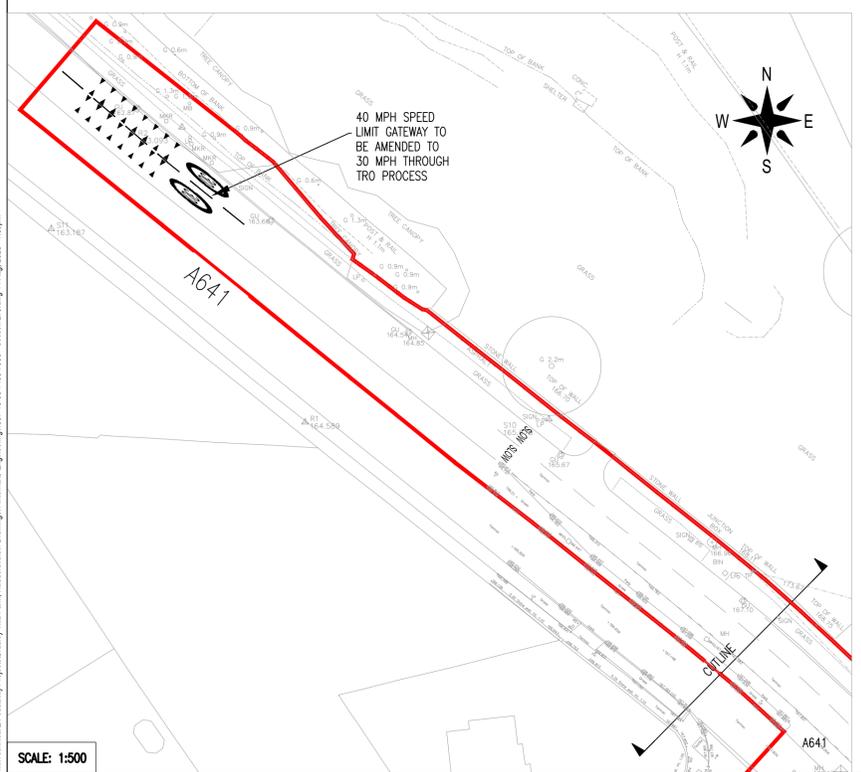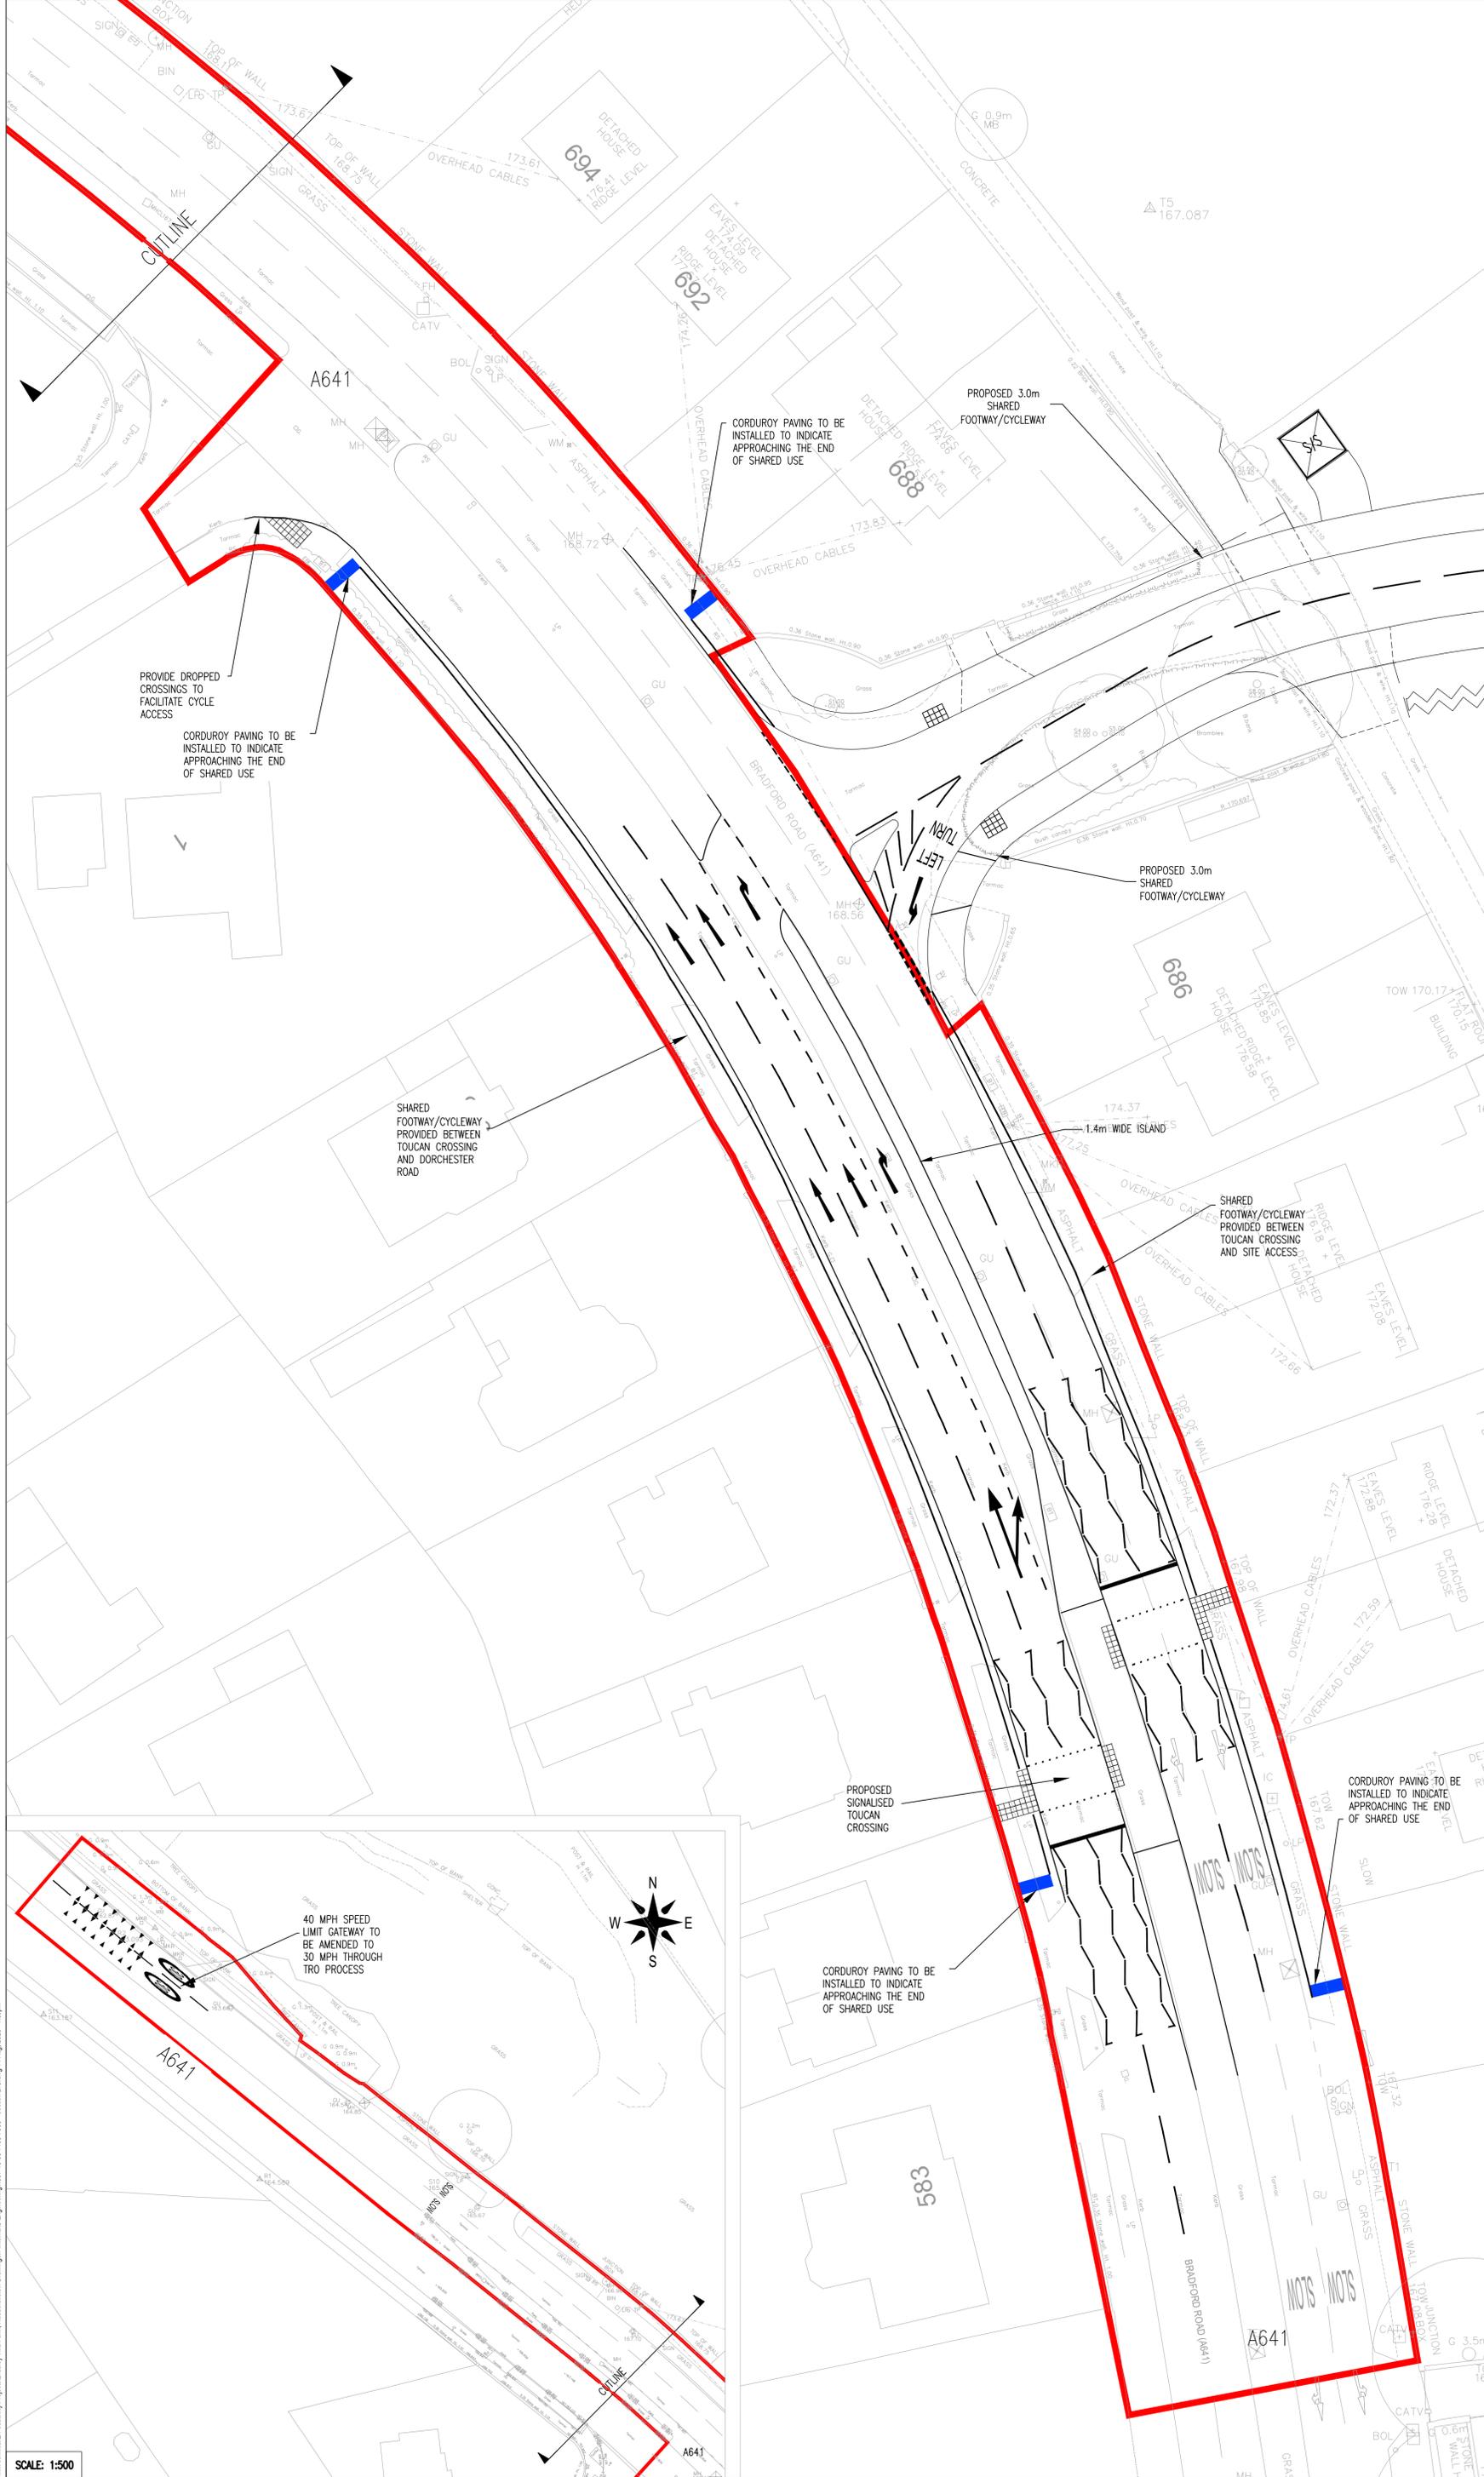

REV	DATE	BY	DESCRIPTION	APPROVED

REDROW
 Redrow House, Brunel Road, Wakefield 41 Industrial Estate, WF2 0XG
 Tel: +44 (0)1924 822 566
 www.redrow.co.uk

MARKETING NAME	BRADLEY VILLA FARM HUDDERSFIELD
PROJECT	S278 GENERAL ARRANGEMENT
TITLE	S278 GENERAL ARRANGEMENT

SCALE 1:500	DESIGN/DRW JDN	APPROVED MA	DATE JUNE 2023
PROJECT 4607	DRAWING NO. 4607-16-06-7100	REV -	

© Redrow plc or its group companies. All rights reserved.