


DO NOT SCALE

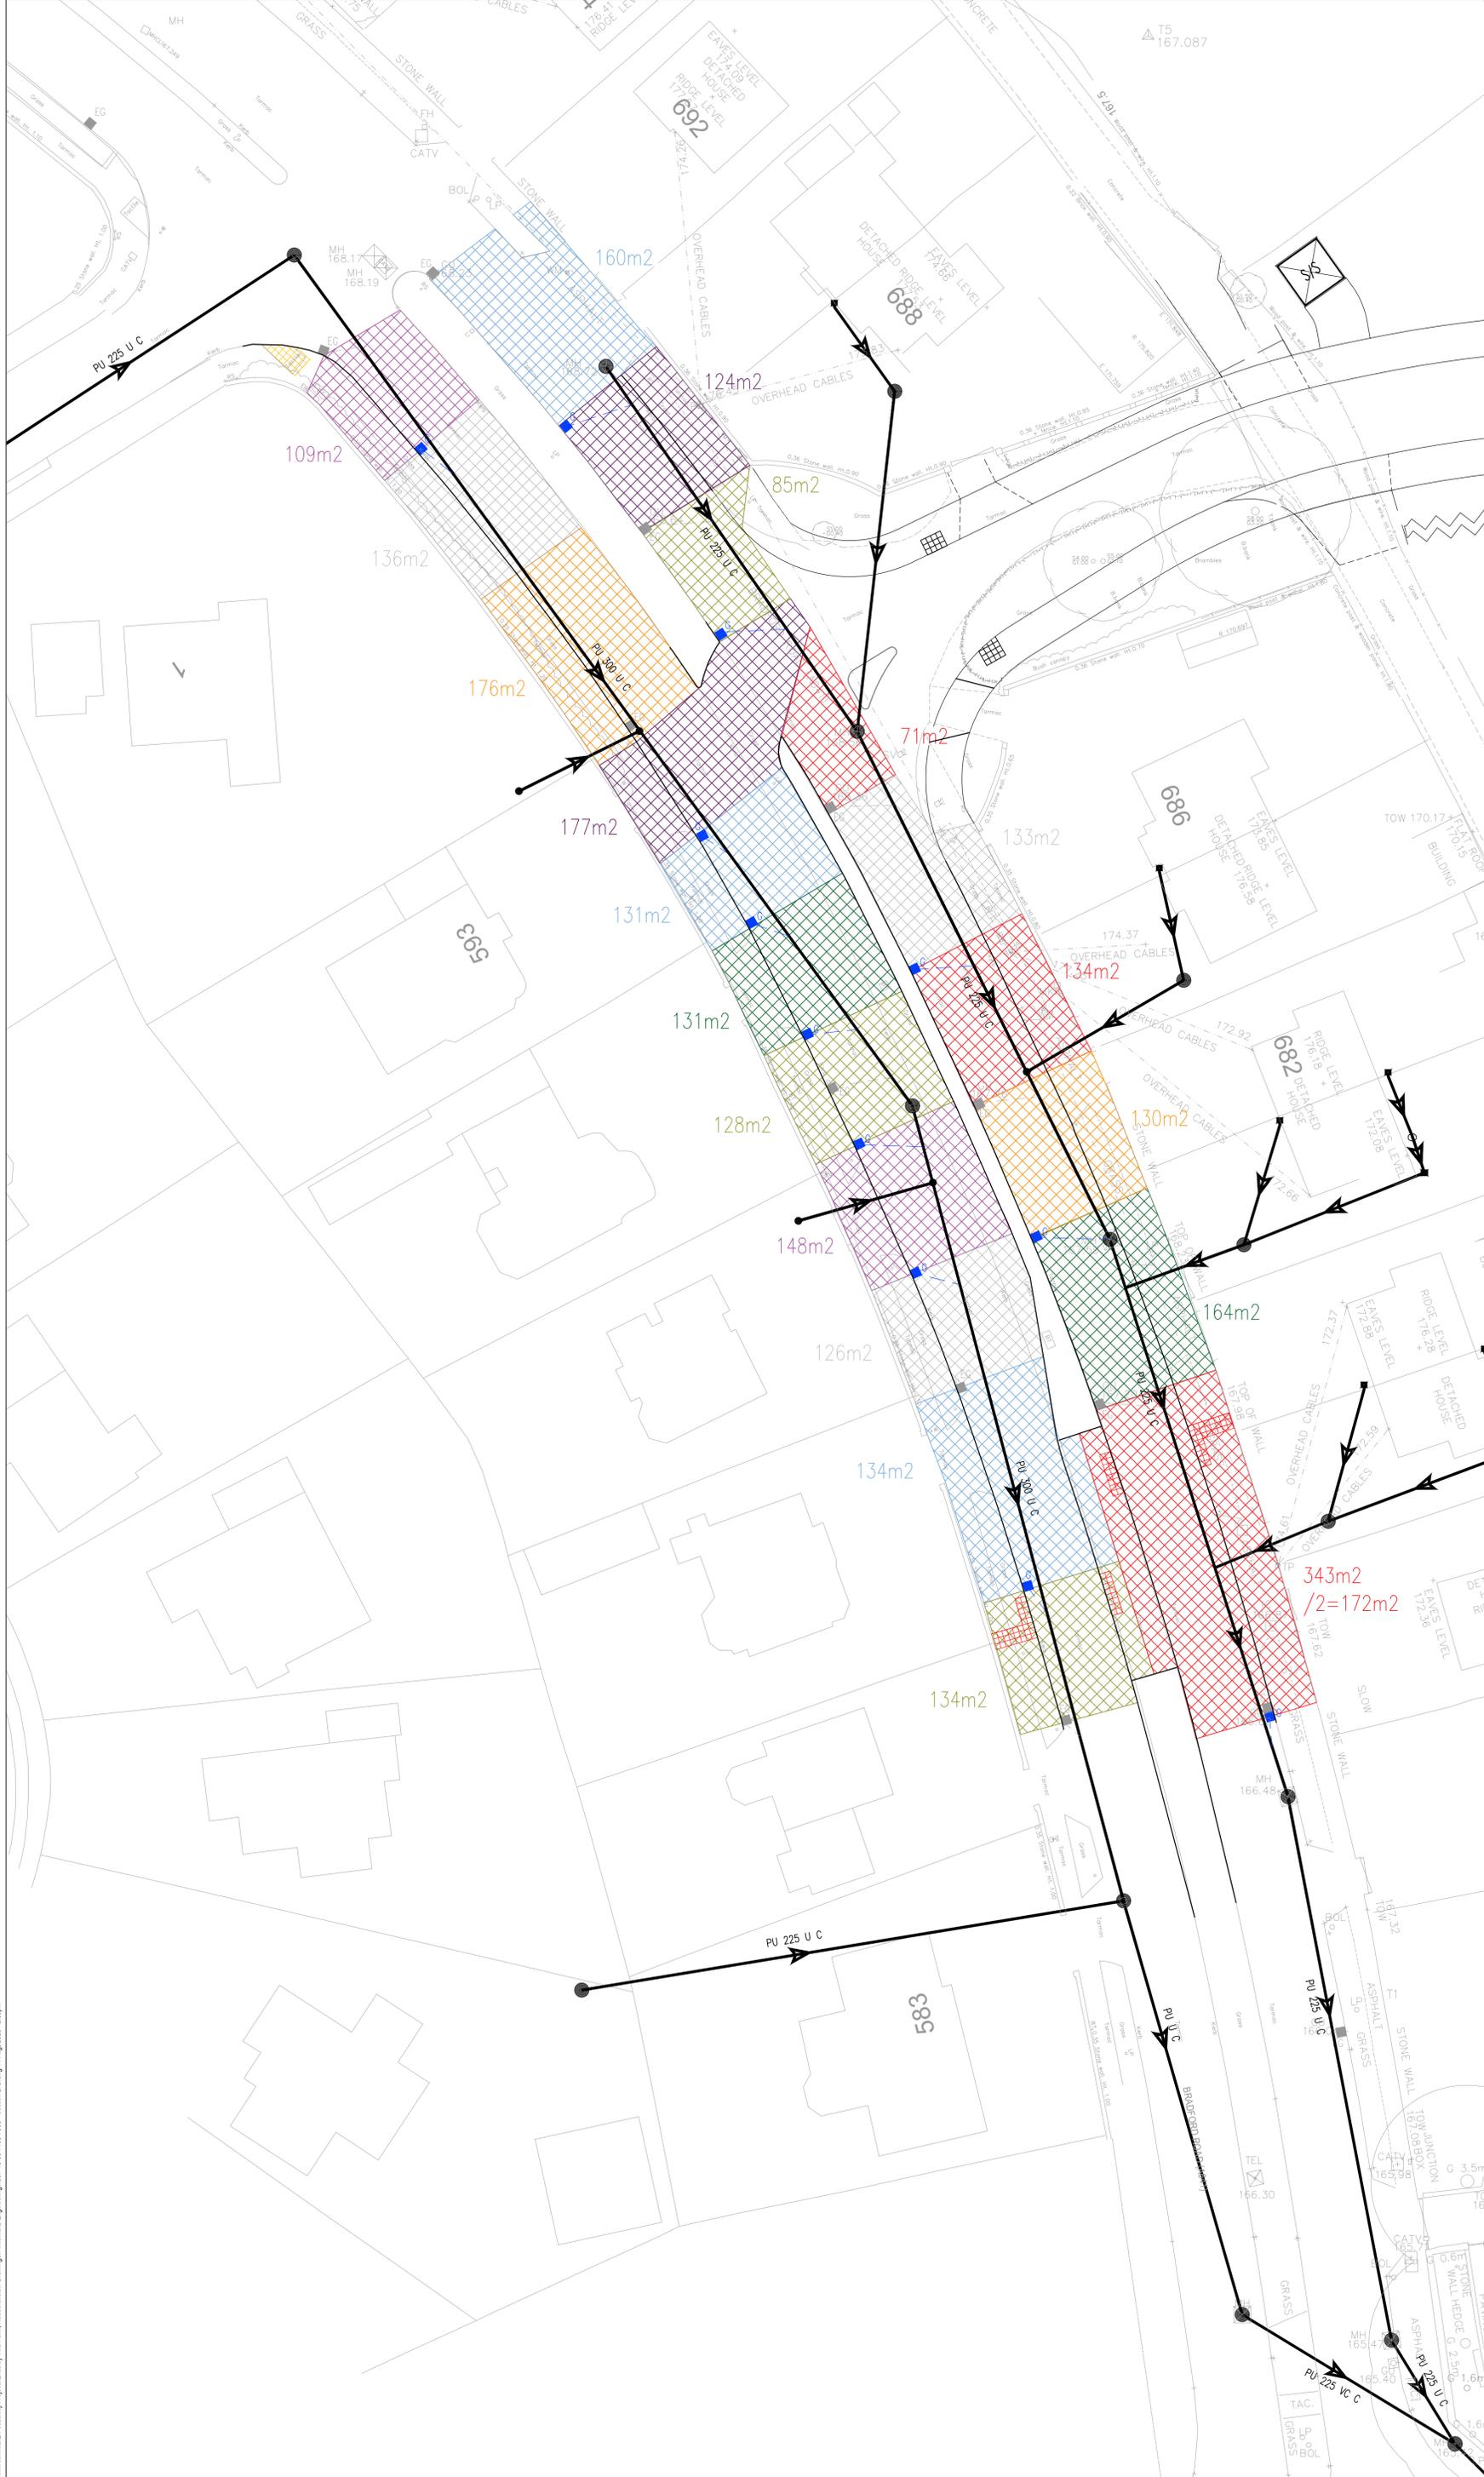

NOTES



REV	DATE	BY	DESCRIPTION	APPROVED

REDROW
 Redrow House, Brunel Road, Wakefield 41 Industrial Estate, WF2 0XG
 Tel: +44 (0)1924 822 566
 www.redrow.co.uk

MARKETING NAME: **BRADLEY VILLA FARM HUDDERSFIELD**

PROJECT: **S278 PROPOSED GULLY AREAS**

SCALE: 1:250 DESIGNER: JDN APPROVED: MA DATE: JUNE 2023

PROJECT NO: **4607** DRAWING NO: **4607-16-06-7501** REV: -

© Redrow plc or its group companies. All rights reserved.

M:\Technical\Feasibility Projects\Bradley Villa Farm - Huddersfield\Drawings\16-06-2023\4607-16-06-7501.dwg 11 Aug 2023 2:28pm