

DO NOT SCALE



NOTES

1. THE TOPOGRAPHICAL SURVEY HAS BEEN PRODUCED BY HAYCOCK AND TODD. DRAWING REFERENCE S10551 DATED APRIL 2023.
2. THE DRAWING DOES NOT DETAIL STATUTORY UNDERTAKERS INFORMATION. THIS INFORMATION SHOULD BE GATHERED BY THE CONTRACTOR PRIOR TO THE COMMENCEMENT OF WORKS.
3. CONTRACTOR TO REFER TO DEPARTMENT FOR TRANSPORT 'GUIDANCE ON THE USE OF TACTILE PAVING SURFACES' WHEN INSTALLING TACTILE PAVING
4. SERVICE BOXES SHOULD NOT INTERFERE WITH TACTILE PAVING
5. THIS DRAWING IS TO BE READ IN CONJUNCTION WITH THE LATEST REVISION OF ALL S278 CONSTRUCTION DRAWINGS.

KEY

-  EXTENT OF PROPOSED S278 WORKS
-  PROPOSED S278 CORDUROU PAVING
-  PROPOSED S278 TACTILE PAVING - UNCONTROLLED (BUFF)
-  PROPOSED S278 TACTILE PAVING - CONTROLLED (RED)
-  HALF BATTERED KERB (125x255) WITH 100mm UPSTAND
-  DROPPED TRANSITION KERB (125x255/150) FROM HALF BATTERED TO BULLNOSE
-  BULLNOSED KERB (125x150) WITH 6mm UPSTAND
-  EXISTING KERB (TIE IN REQUIRED)
-  DROPPED TRANSITION KERB (125x255/150) FROM HALF BATTERED TO CHAMFERED KERB
-  CHAMFER KERB WITH 30mm UPSTAND
-  EDGING KERB WITH 0mm UPSTAND

RADIUS KERBS ARE TO BE USED WHEREVER POSSIBLE ON BENDS IN HORIZONTAL ALIGNMENT TO AVOID THE USE OF CRANKED STRAIGHT KERBS


REV	DATE	BY	DESCRIPTION	APPROVED

 **REDROW**
 Redrow House, Brunel Road, Wakefield 41 Industrial Estate, WF2 0XG
 Tel: +44 (0)1924 822 566
 www.redrow.co.uk

MARKETING NAME	
PROJECT	BRADLEY VILLA FARM HUDDERSFIELD
TITLE	S278 PROPOSED KERBING

SCALE 1:500	DESIGNER/CHKR JDN	APPROVED MA	DATE JUNE 2023
PROJECT No. 4607	DRAWING No. 4607-16-06-71100	REV -	

© Redrow plc or its group companies. All rights reserved.

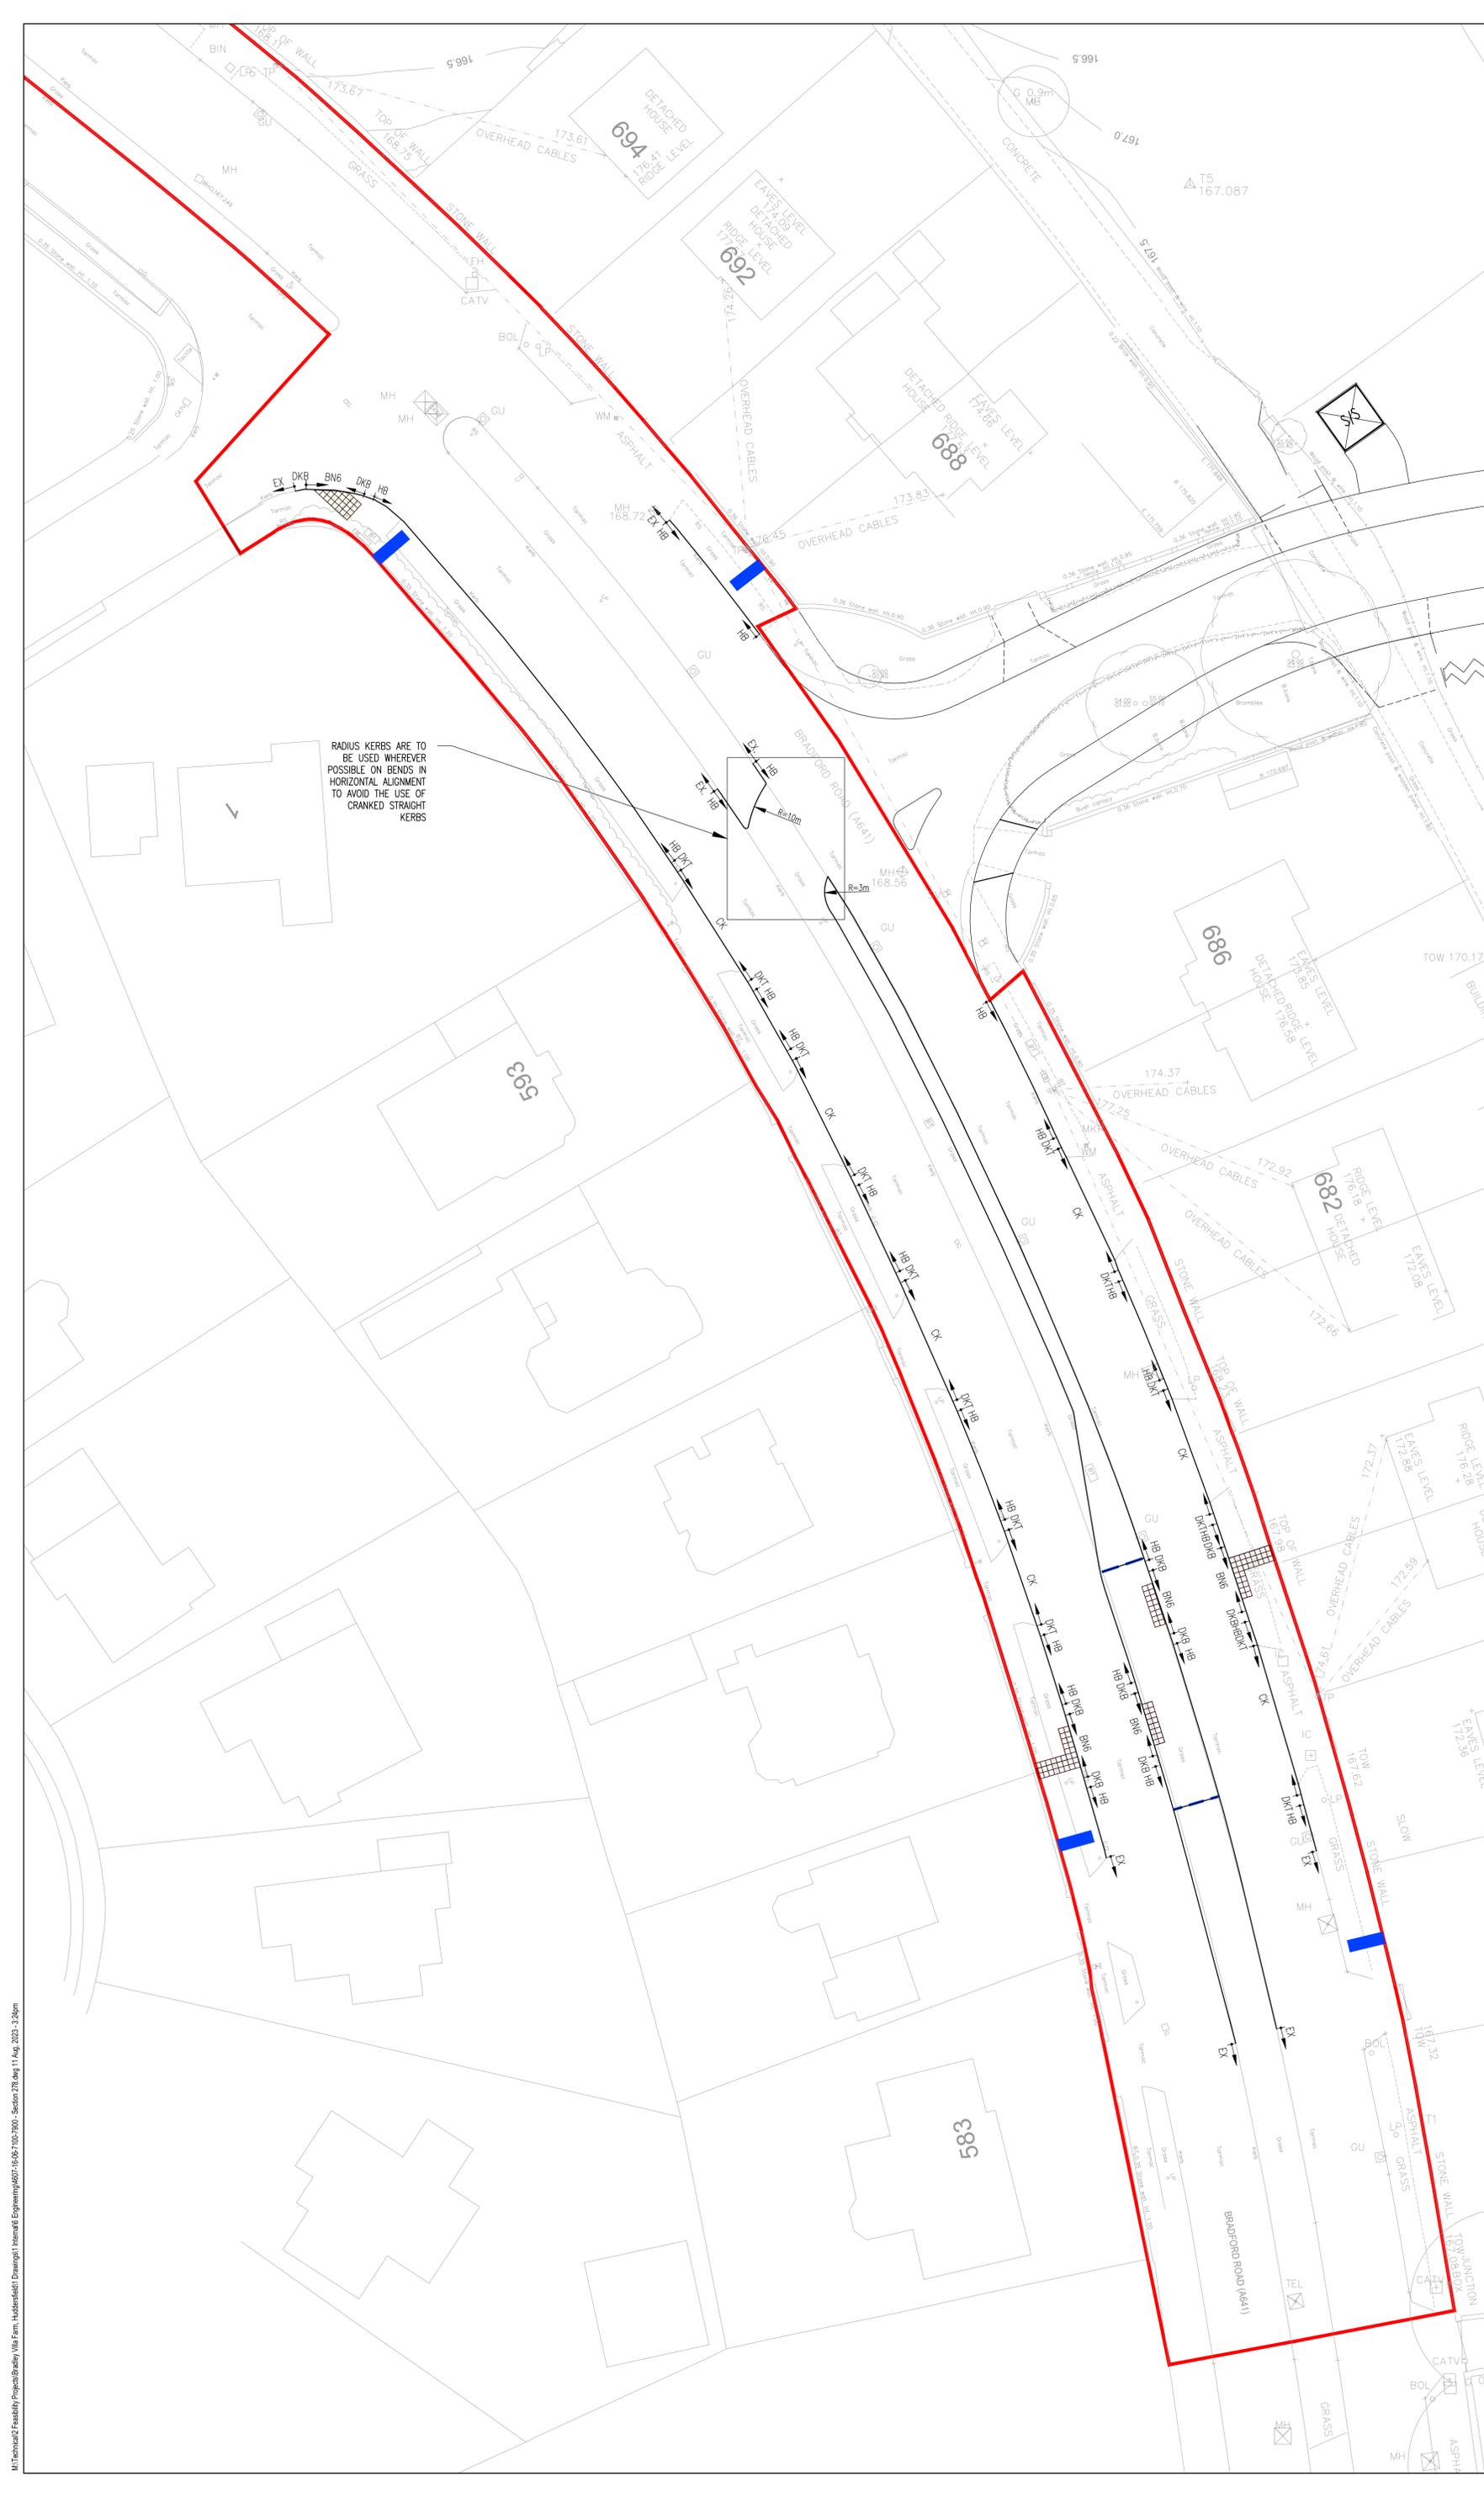

M:\Technical\Feasibility\Bradley Villa Farm - Huddersfield\Drawings\16-06-71100 - Section 278.dwg 11 Aug 2023 - 3:20pm