

All dimensions are to be checked on site, any discrepancies are to be reported to the Architect before work commences. Do not scale from this drawing.



This drawing is to be read in conjunction with all relevant consultants and specialists drawings / documents, any discrepancies are to be reported to the Architect before the affected work commences.

All structural components shown are indicative only. Details / calculations of structural members are to be provided by the Structural Engineer.


This drawing is copyright.

This drawing and the copyright, design rights and all other intellectual property. No licence or assignment of any such rights is granted hereunder. This drawing is not to be copied or divulged to a third party without written permission.

REVISION	DATE	COMMENT

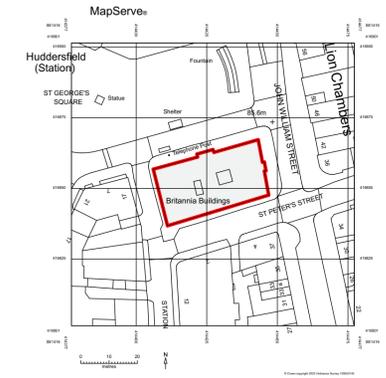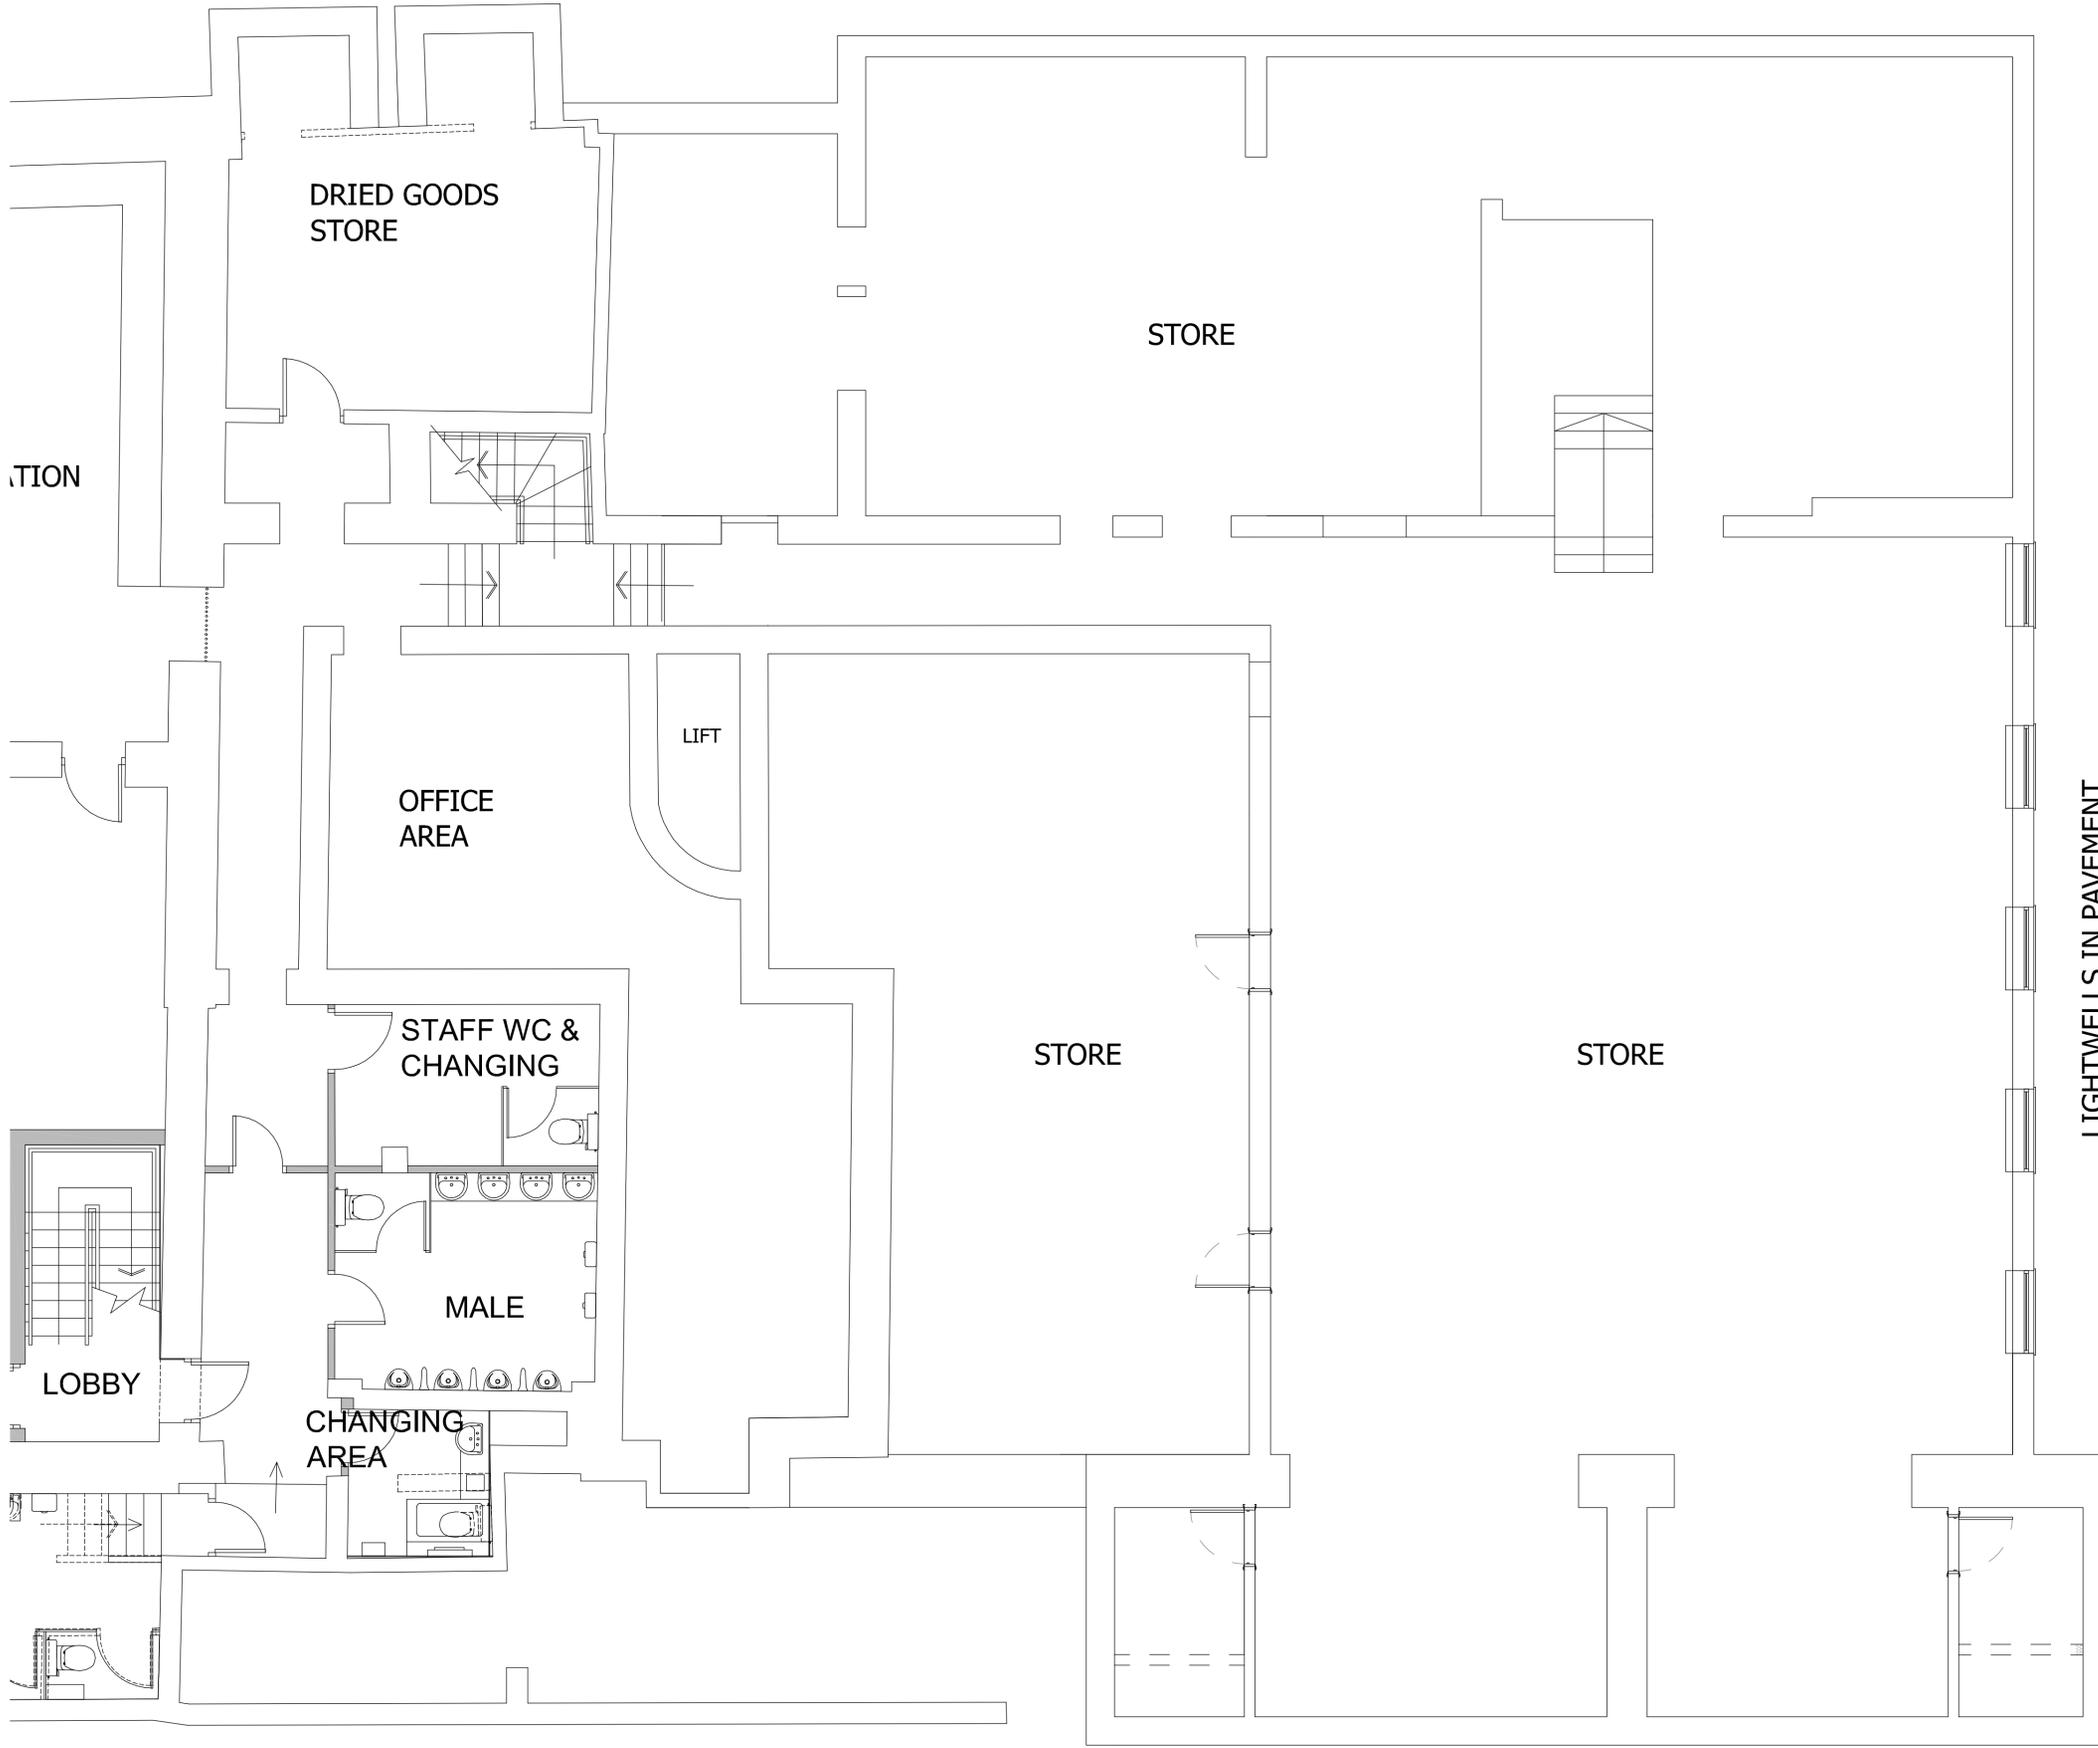

LOCATION PLAN 1:1250

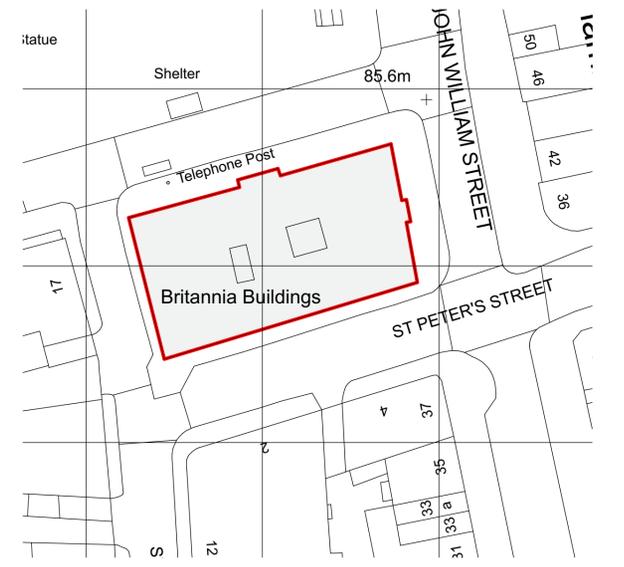

BLOCK PLAN 1:500

LIGHTWELLS IN PAVEMENT

LIGHTWELLS IN PAVEMENT IN CEILING



www.C49-Architecture.co.uk
Info@C49Architecture.co.uk
Tel: 01535 281432

CLIENT DETAILS BRITANNIA BUILDINGS ST GEORGES SQUARE HUDDERSFIELD	DRAWING No BTB-PL-001	REVISION
	DRAWING INFO Basement Plan as Existing	SCALE 1:50
		DRAWN BY JH