



### CONCRETE SLAB - JOINT DETAILS


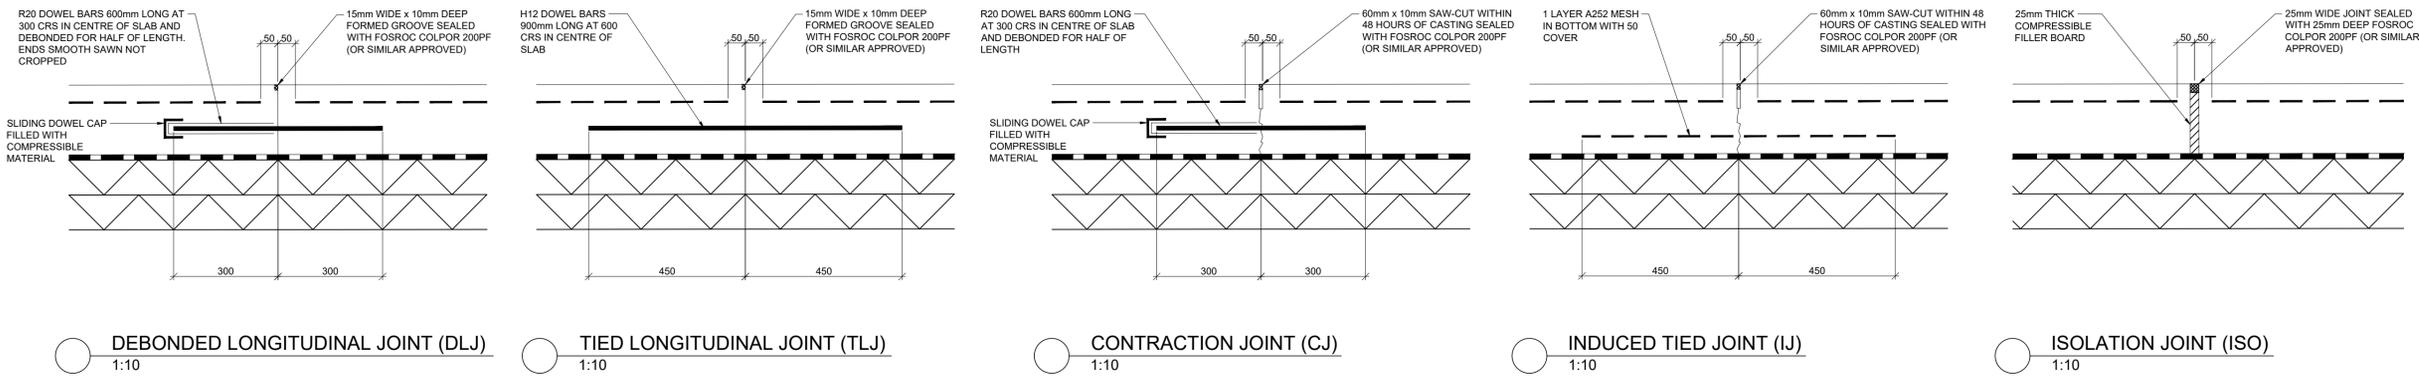


- KERBING NOTES**
1. PRECAST CONCRETE WILL COMPLY WITH CLAUSE 1101 OF THE SPECIFICATION FOR HIGHWAY WORKS
  2. GRADE ST1 CONCRETE SHALL BE USED IN THE KERB FOUNDATION AND BACKING UNLESS OTHERWISE SPECIFIED.
  3. WHERE A CONCRETE KERB OR CHANNEL ABUTS A ROLLED ASPHALT SURFACE COURSE IT SHALL BE PAINTED WITH A 200 PEN BITUMEN TACK COAT

### KERB DETAILS

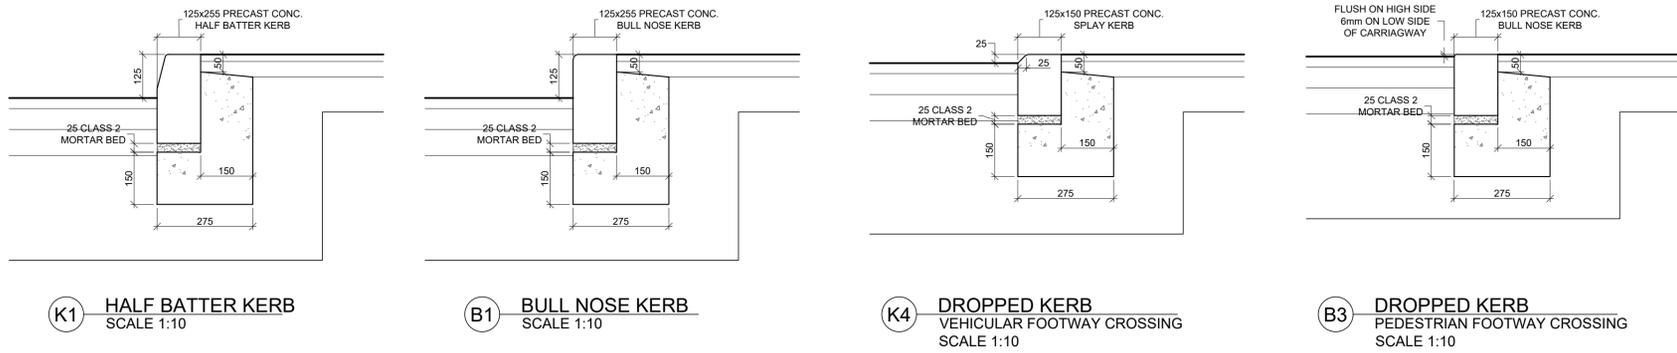

- CDM NOTES**
1. ACCESS AND EGRESS TO THE SITE FROM BUSY ROAD.
  2. POTENTIAL GROUND INSTABILITY IN DEEP EXCAVATIONS
  3. EXISTING SERVICES IDENTIFIED ON SITE
  4. ADEQUATE SEGREGATION HOARDING REQUIRED TO SEPARATE PUBLIC FROM THE CONSTRUCTION SITE.
  5. ADEQUATE MEASURES REQUIRED TO CONTROL NOISE, DUST, FUMES & VIBRATION
  7. DEEP BASIN PROPOSED TO ATTENUATED SURFACE WATER.

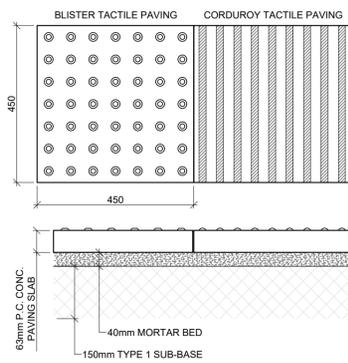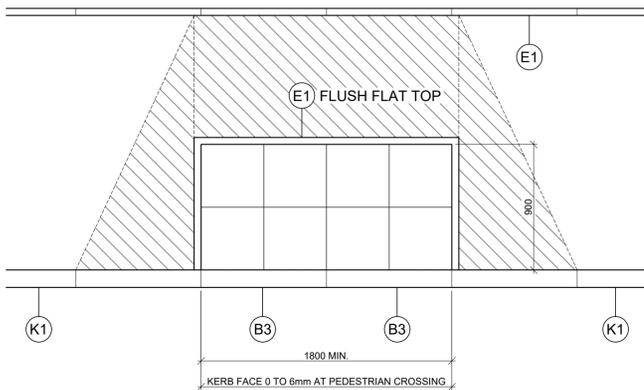

REV.	DATE	REVISION	BY	CHK
-	-	FIRST ISSUE	PH	NB
-	-	-	-	-

**Euro Garages Ltd**

Proposed PFS & Drive 'Thru' Restaurant  
Centurion Way, Cleckheaton

Standard Kerb Details

**Goodson Associates**  
Tel: +44 (0)113 369 7925  
Fax: -  
Email: leeds@goodsons.com  
Web: www.goodsons.com

Consulting Civil, Structural & Transportation Engineers  
Fountain House, 4 South Parade,  
Leeds, LS1 5QX  
Also at Aberdeen, Edinburgh and Glasgow.

<b>CONSTRUCTION</b>	
DATE CREATED: Sept. '23	SCALE: As Stated @ A1
CONTRACT No: PI5622	DRAWING No: 511
	REV: -