



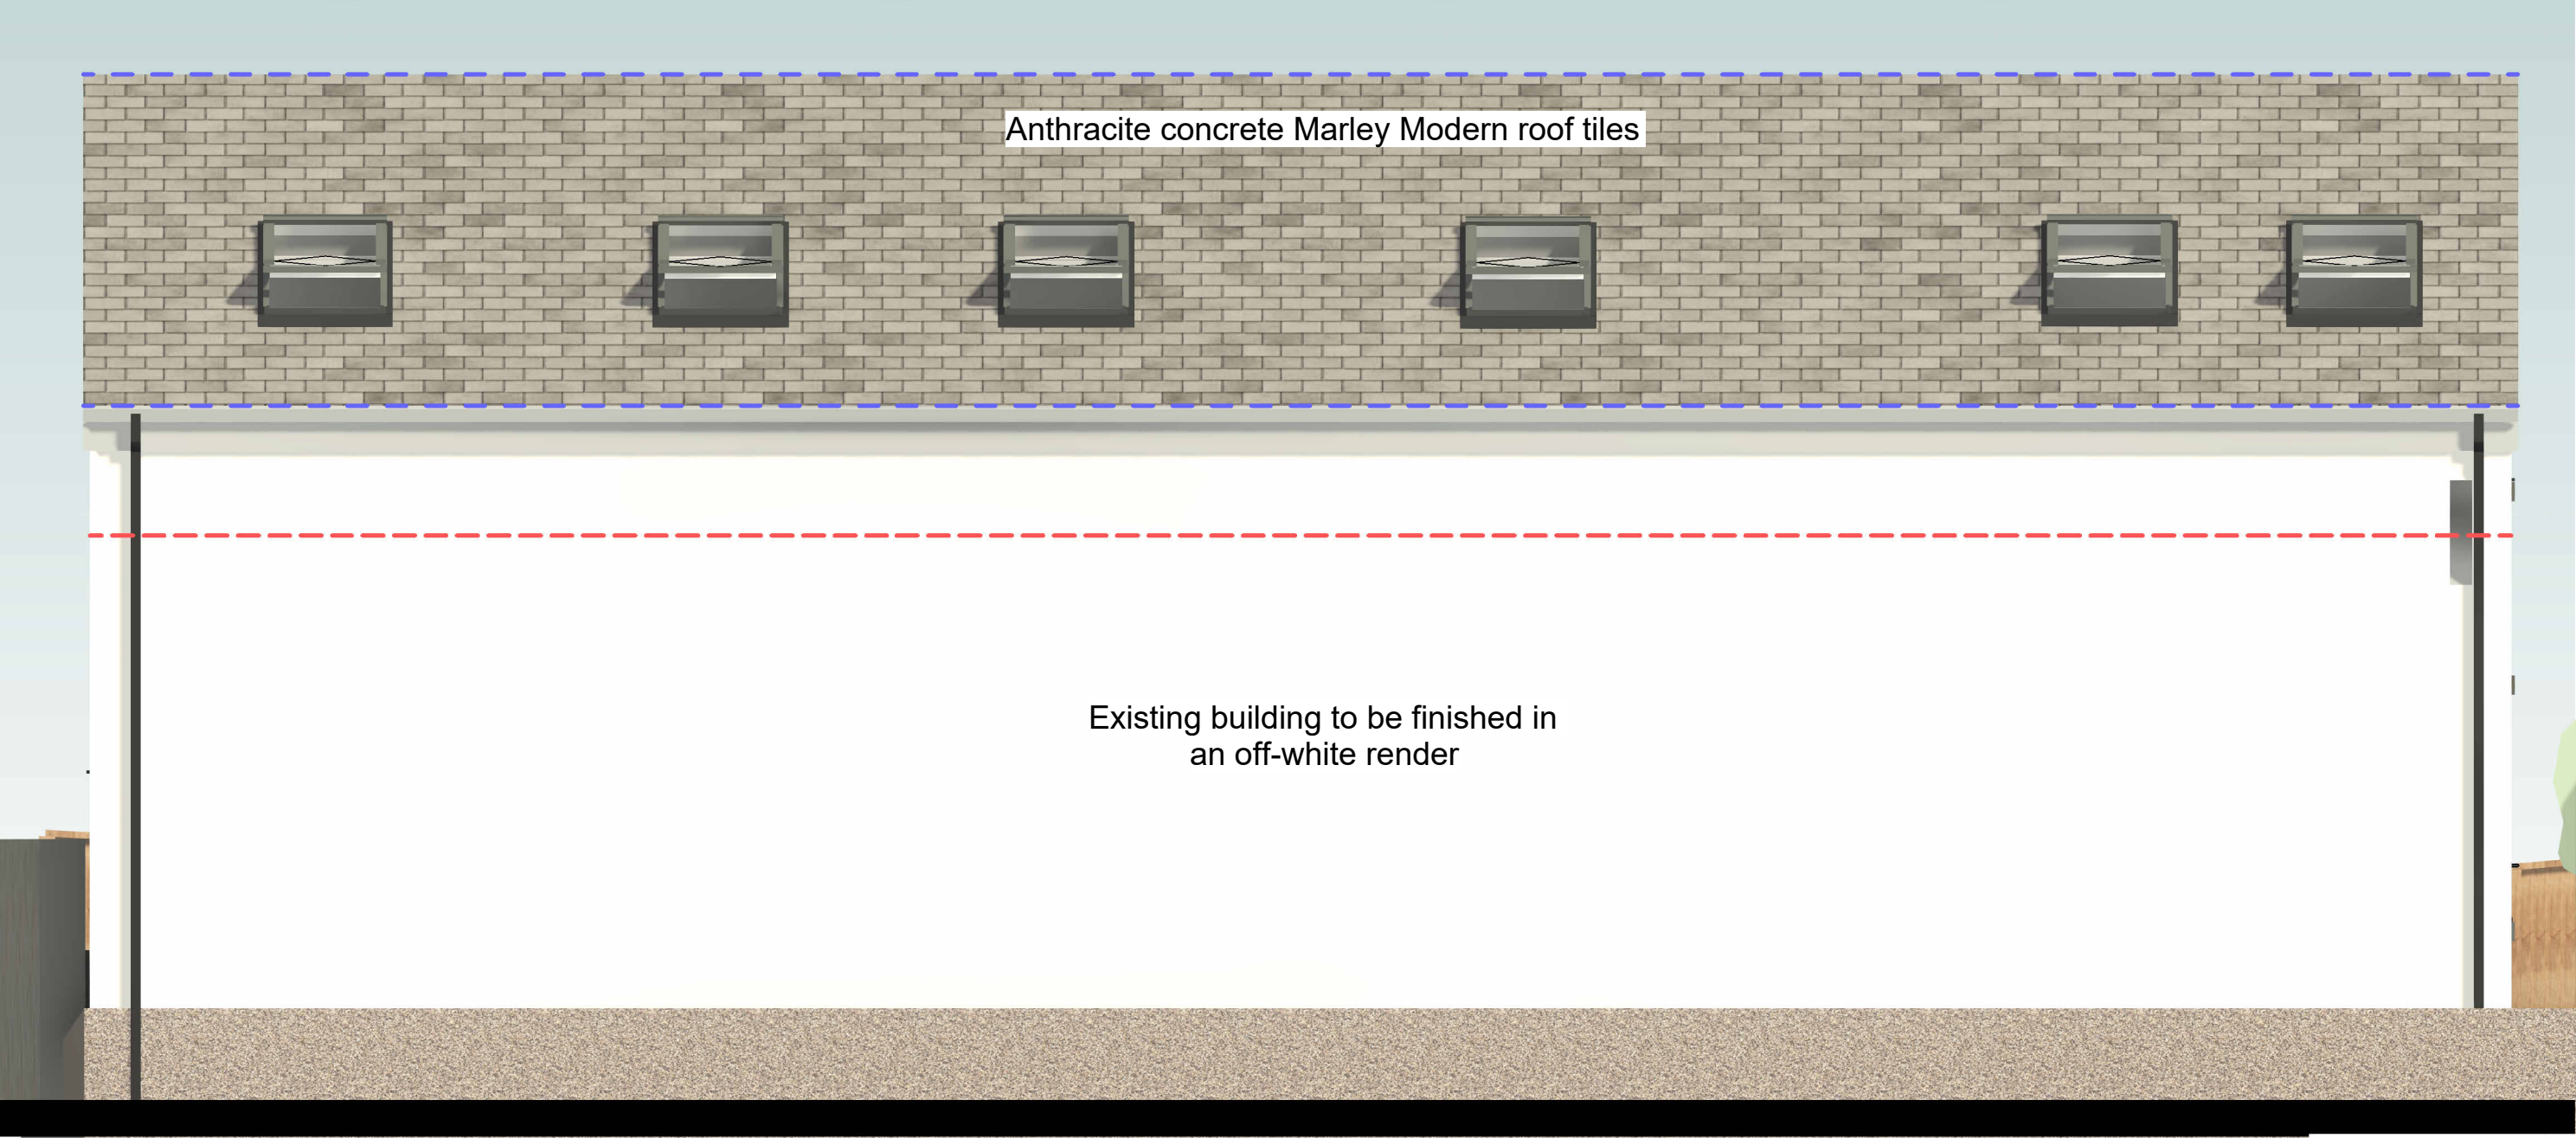


2 North as Proposed
1 : 50

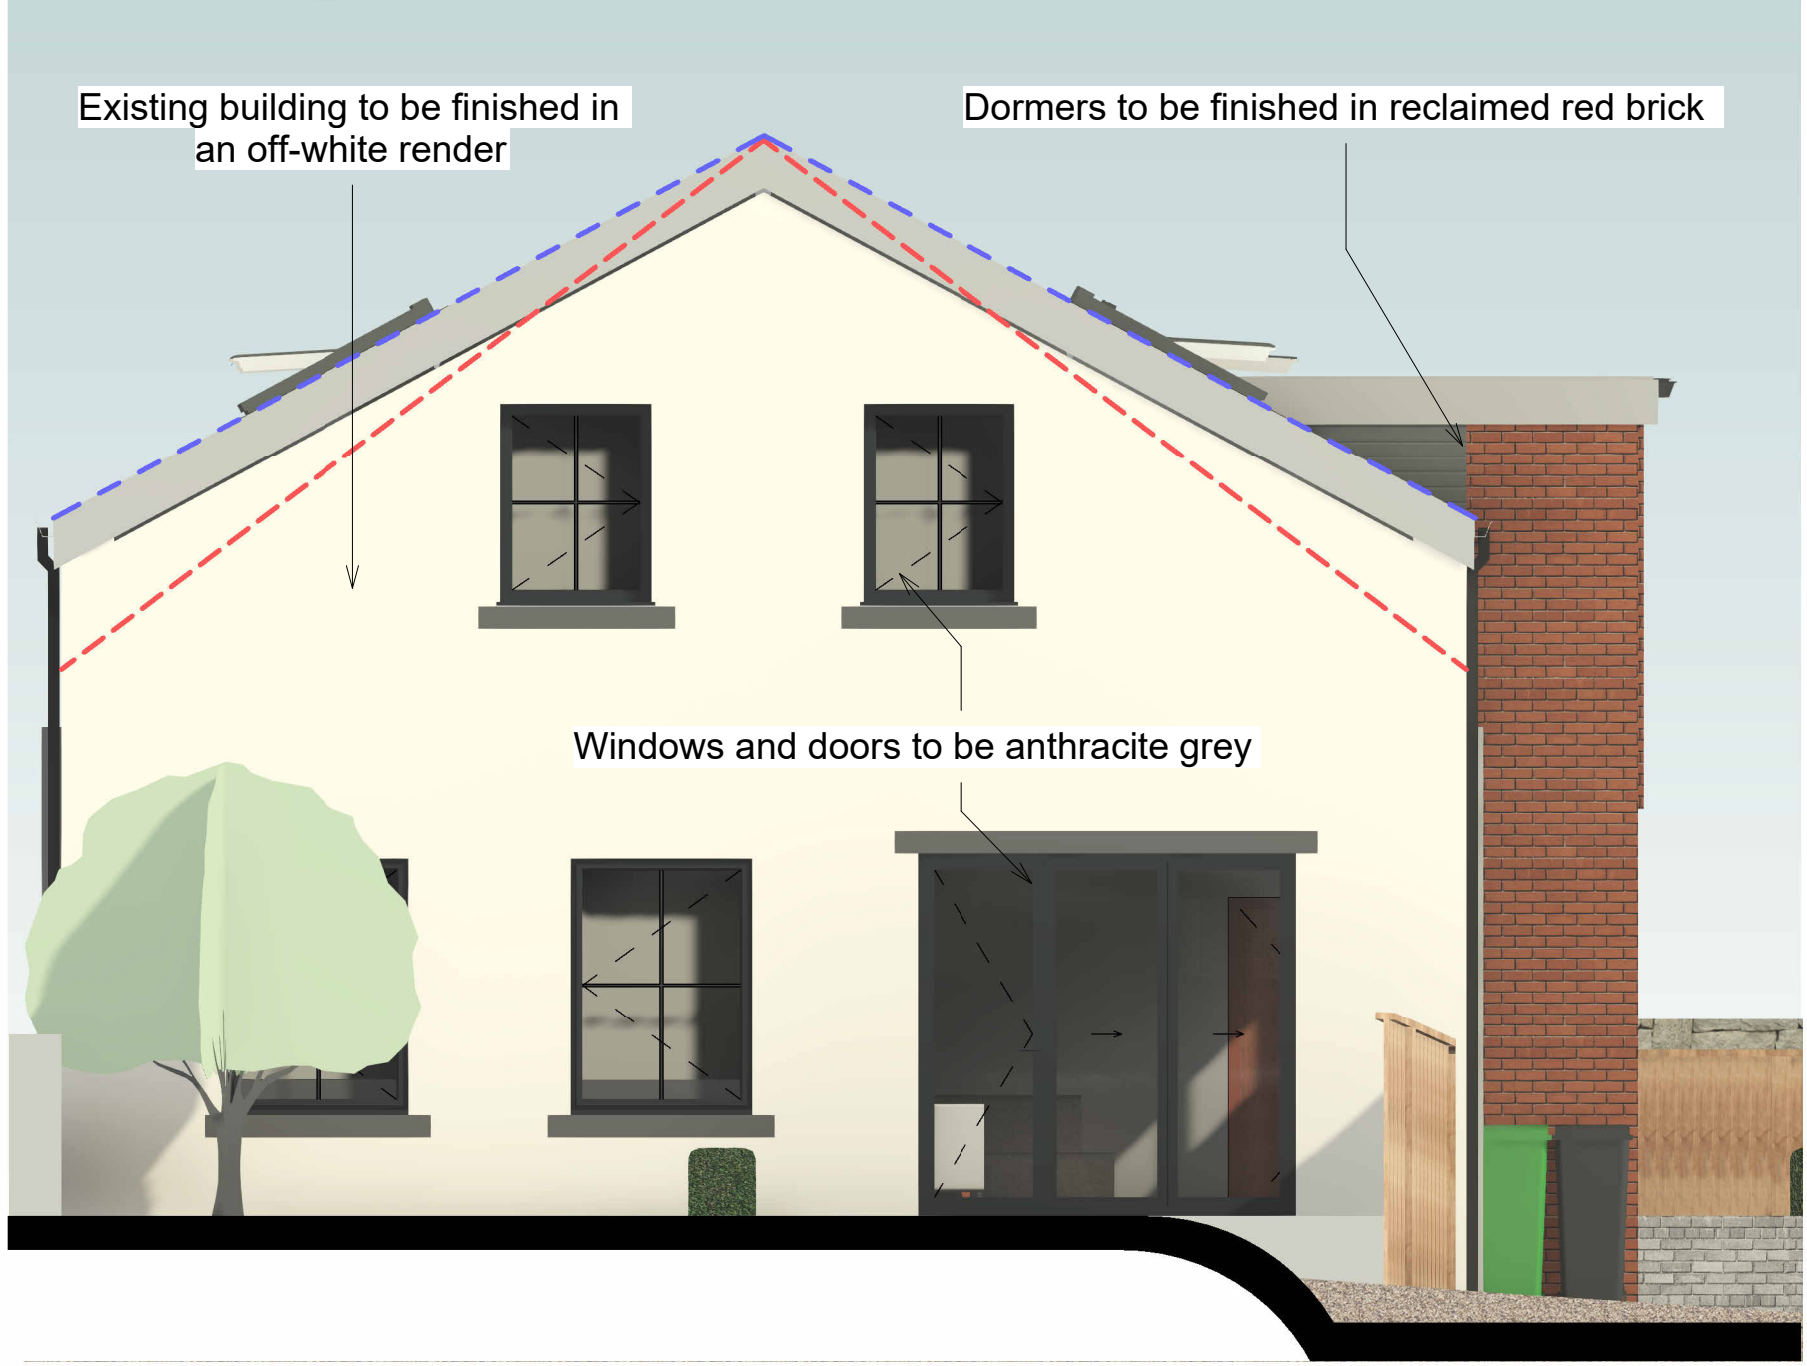


3 South as Proposed
1 : 50



1 East as Proposed
1 : 50

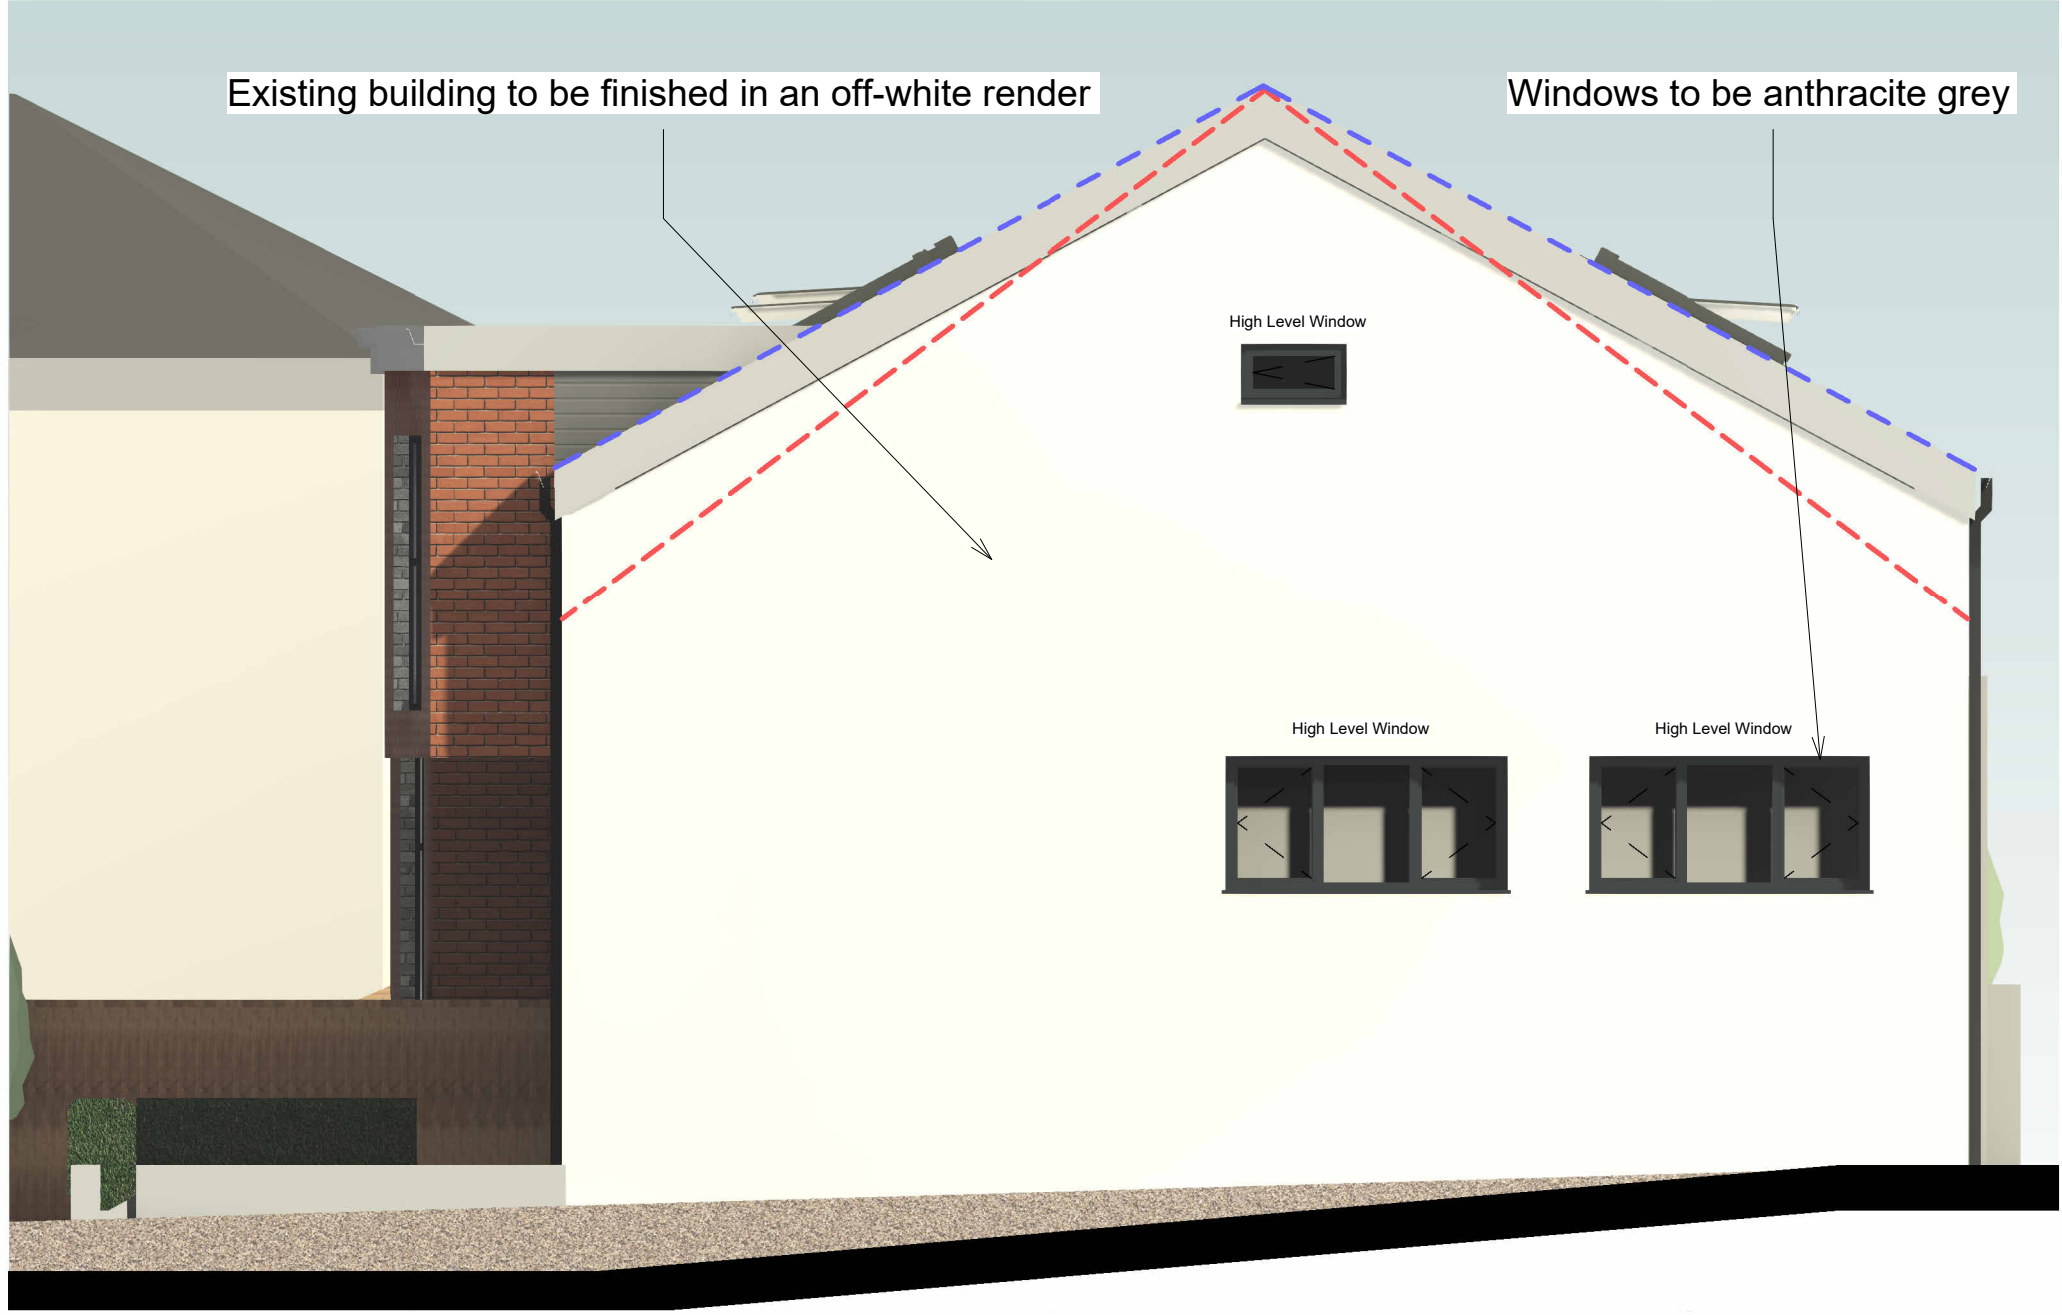


4 West as Proposed
1 : 50

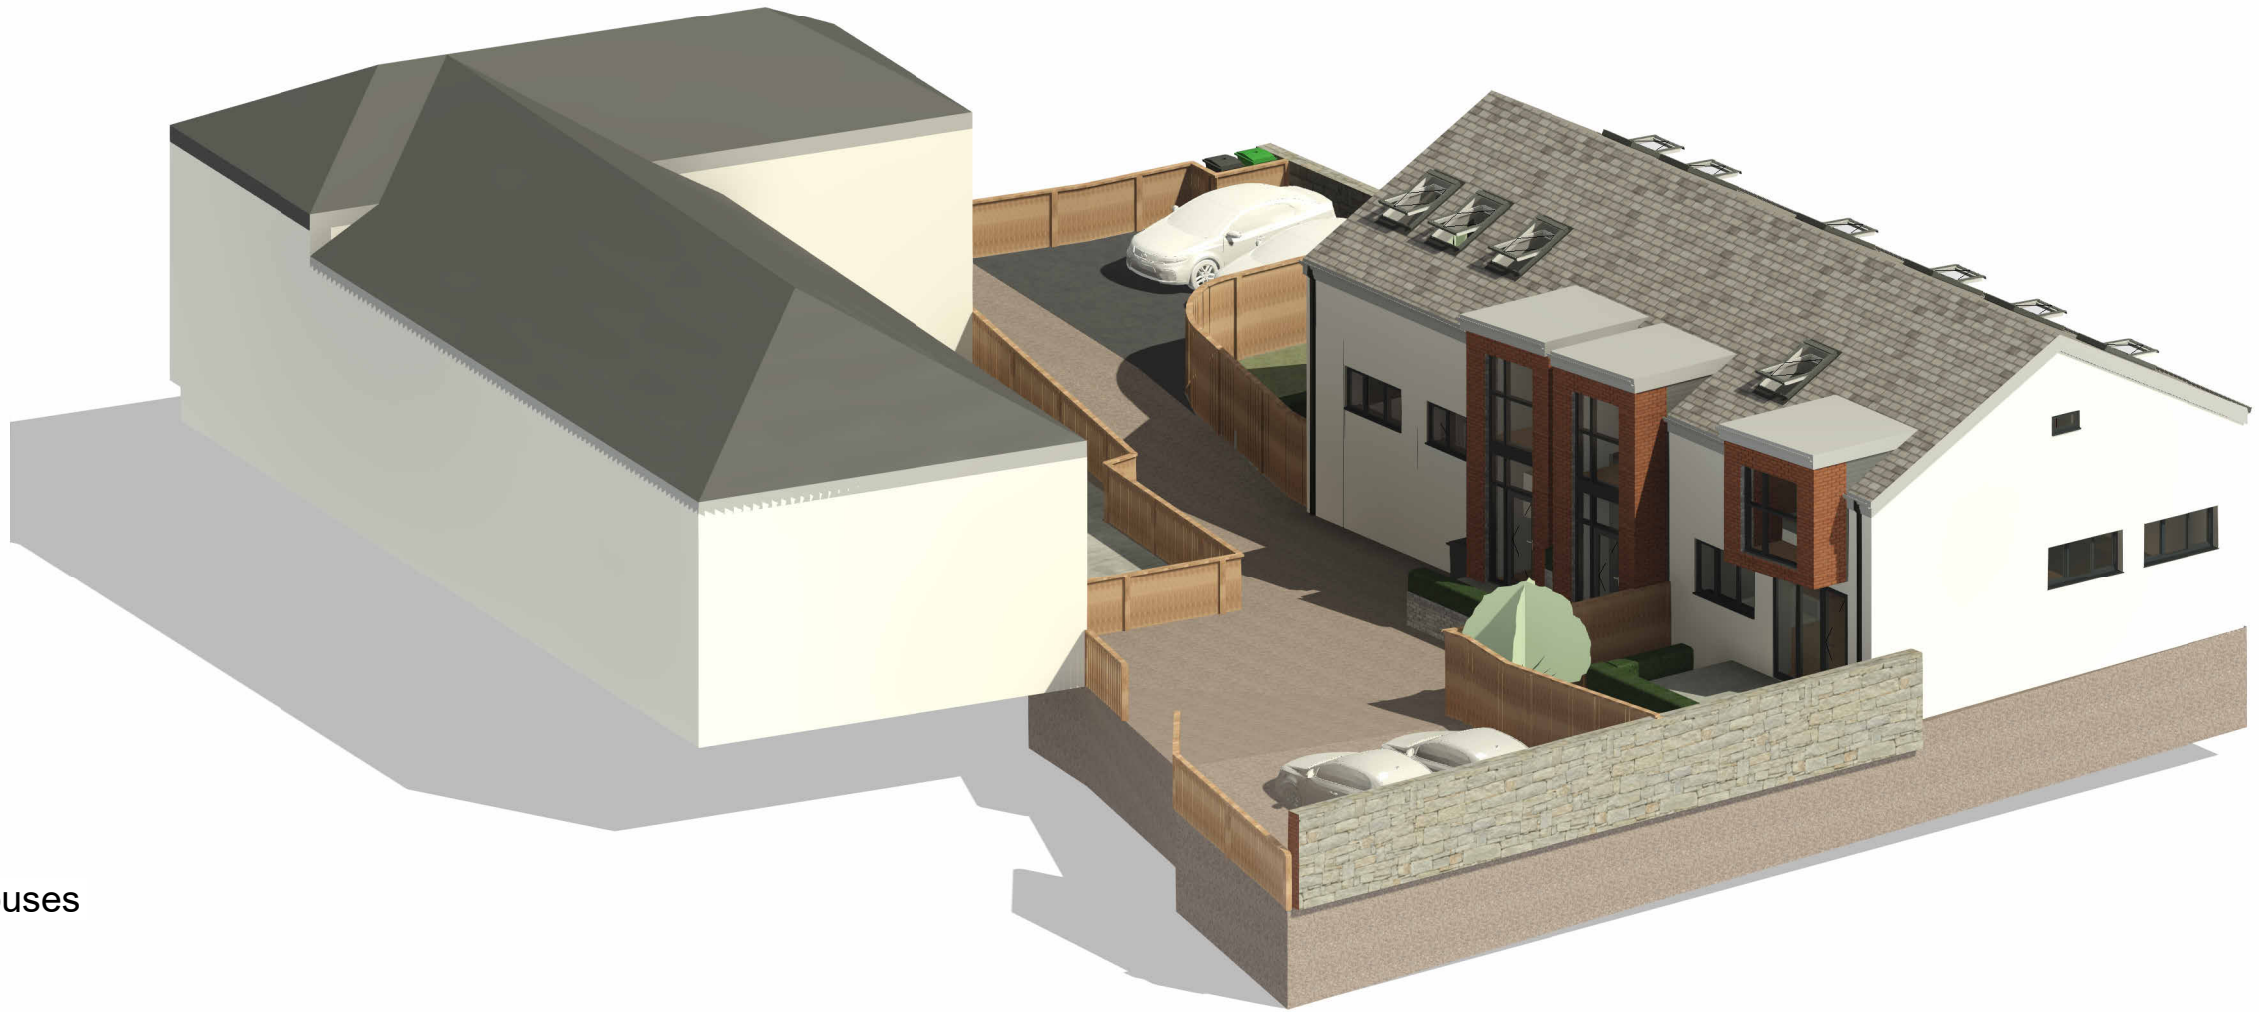

Only figured dimensions should be used.
Scaled dimensions should be checked with the Architect.
This drawing together with the design, is the property and copyright of the Architect and must not be reproduced without written permission

Red Dashed Line denotes existing eaves and ridge height.

Blue Dashed Line denotes previously approved eaves and ridge height as per: 2021/62/92030/E

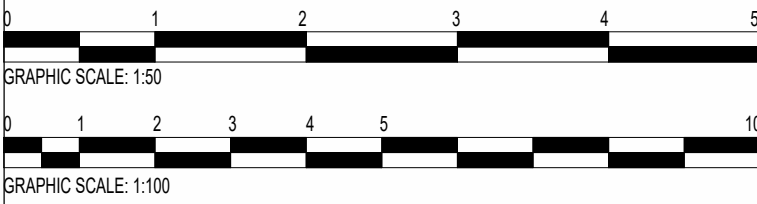

rev	description	drawn	auth	date

DO NOT SCALE OFF THIS DRAWING

ACUMEN
Designers & Architects

acumenarchitects.co.uk 01484 546 000
Headrow House, Old Leeds Road, Huddersfield, Huddersfield HD1 1SG

Client ACUMEN			
Project Land at Scott Hill, Clayton West			
Project No 2700	Drawing No 04	Rev	
Description Elevations & 3D as Proposed			
Scale 1 : 50 @ A1	Date Drawn 01.08.23	Drawn By AO	Authorised By JC
Purpose of Issue Planning ☒ Building Regs ☐ Tender ☐ Construction ☐ Comment ☐ Info ☐			