


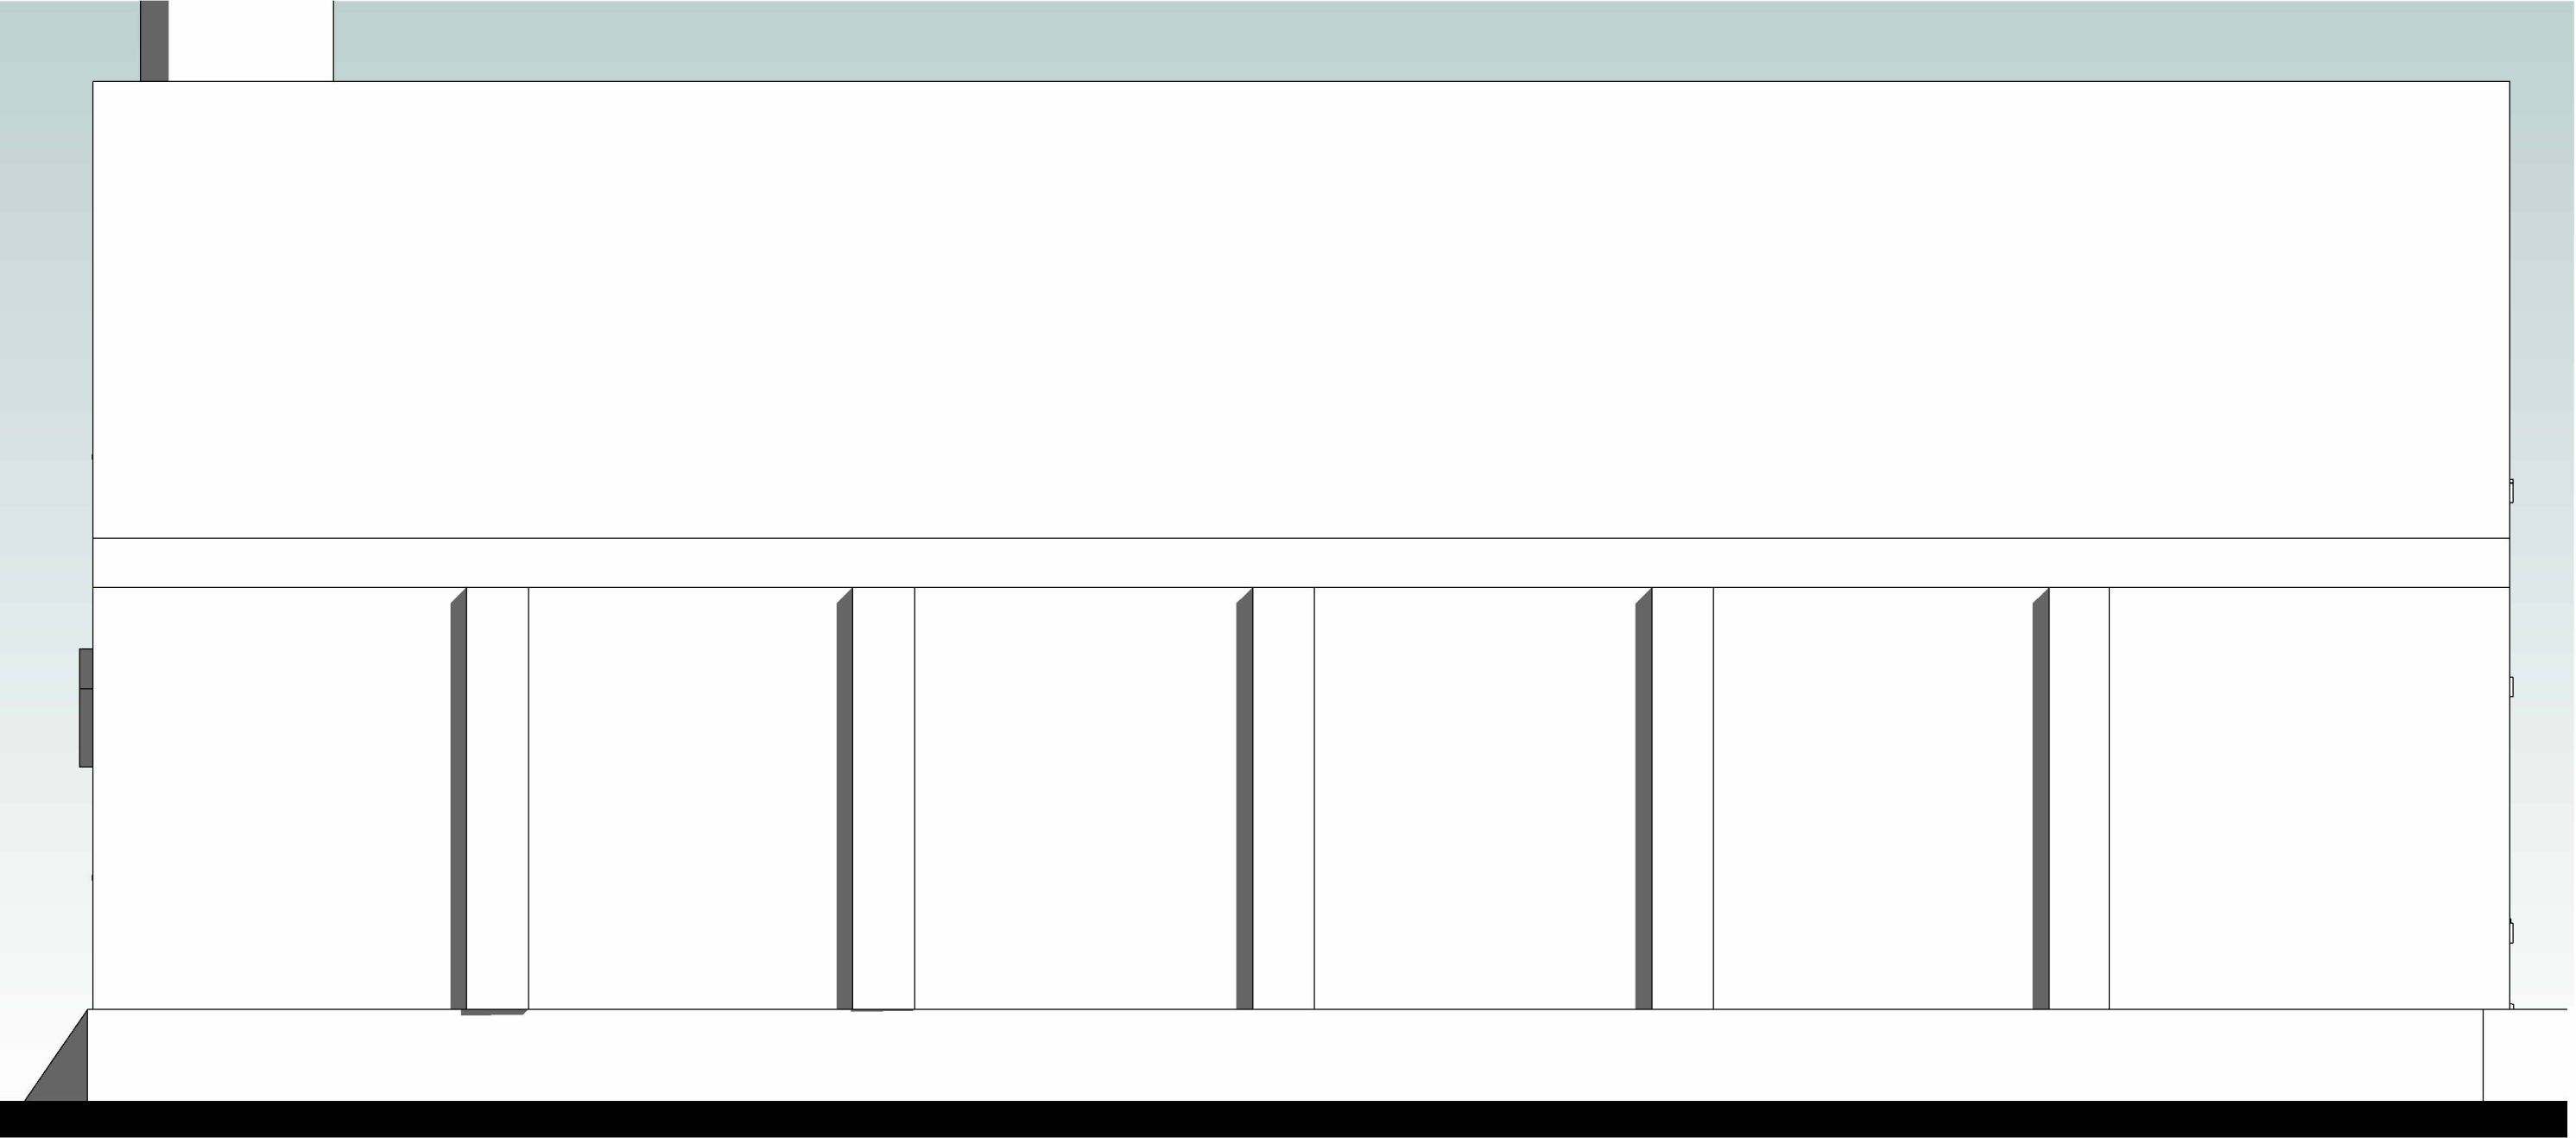

1 North as Existing
1 : 50





2 East as Existing
1 : 50




3 South as Existing
1 : 50



4 West as Existing
1 : 50

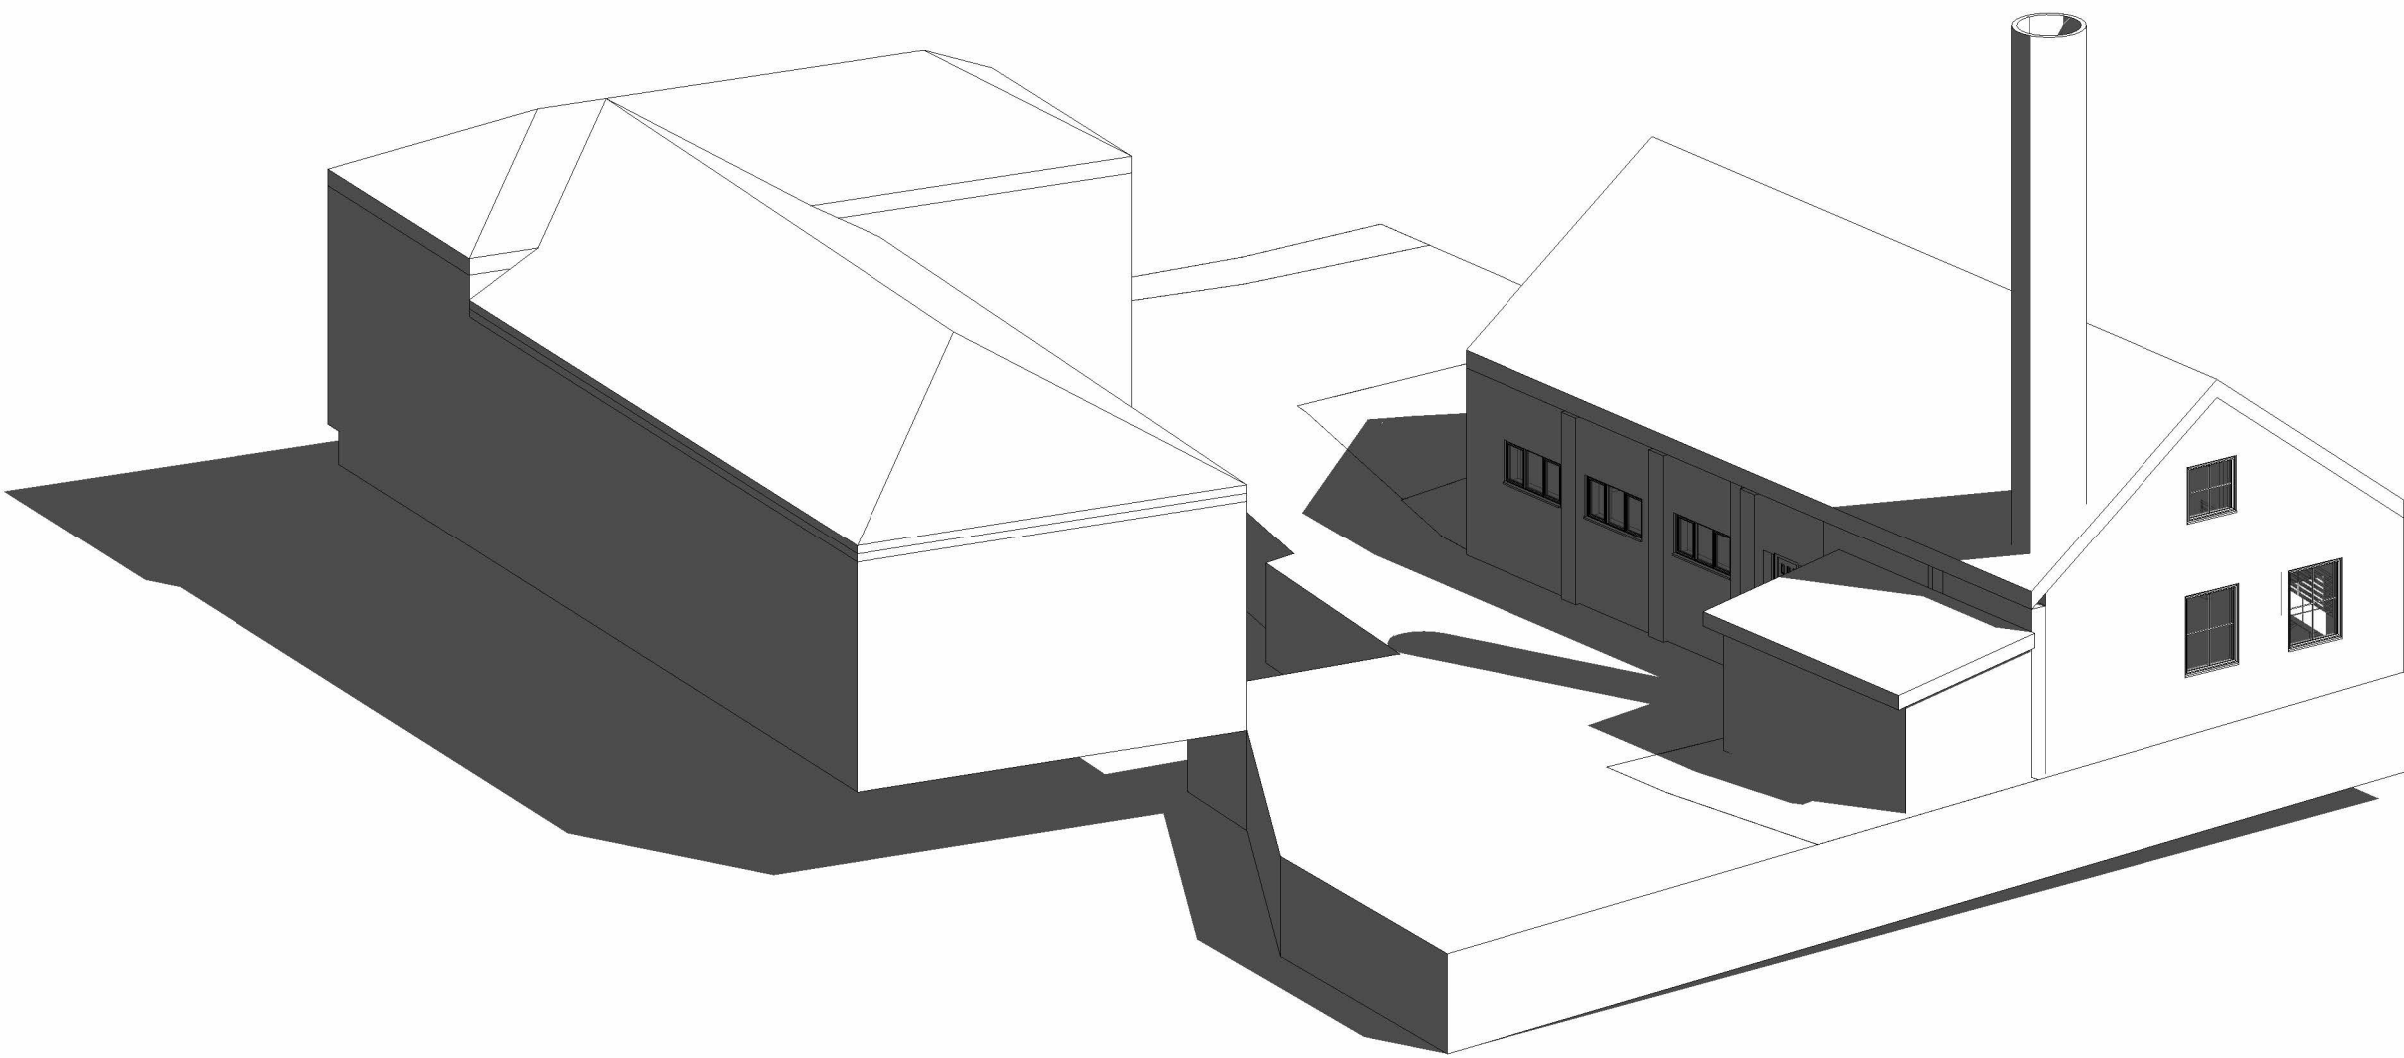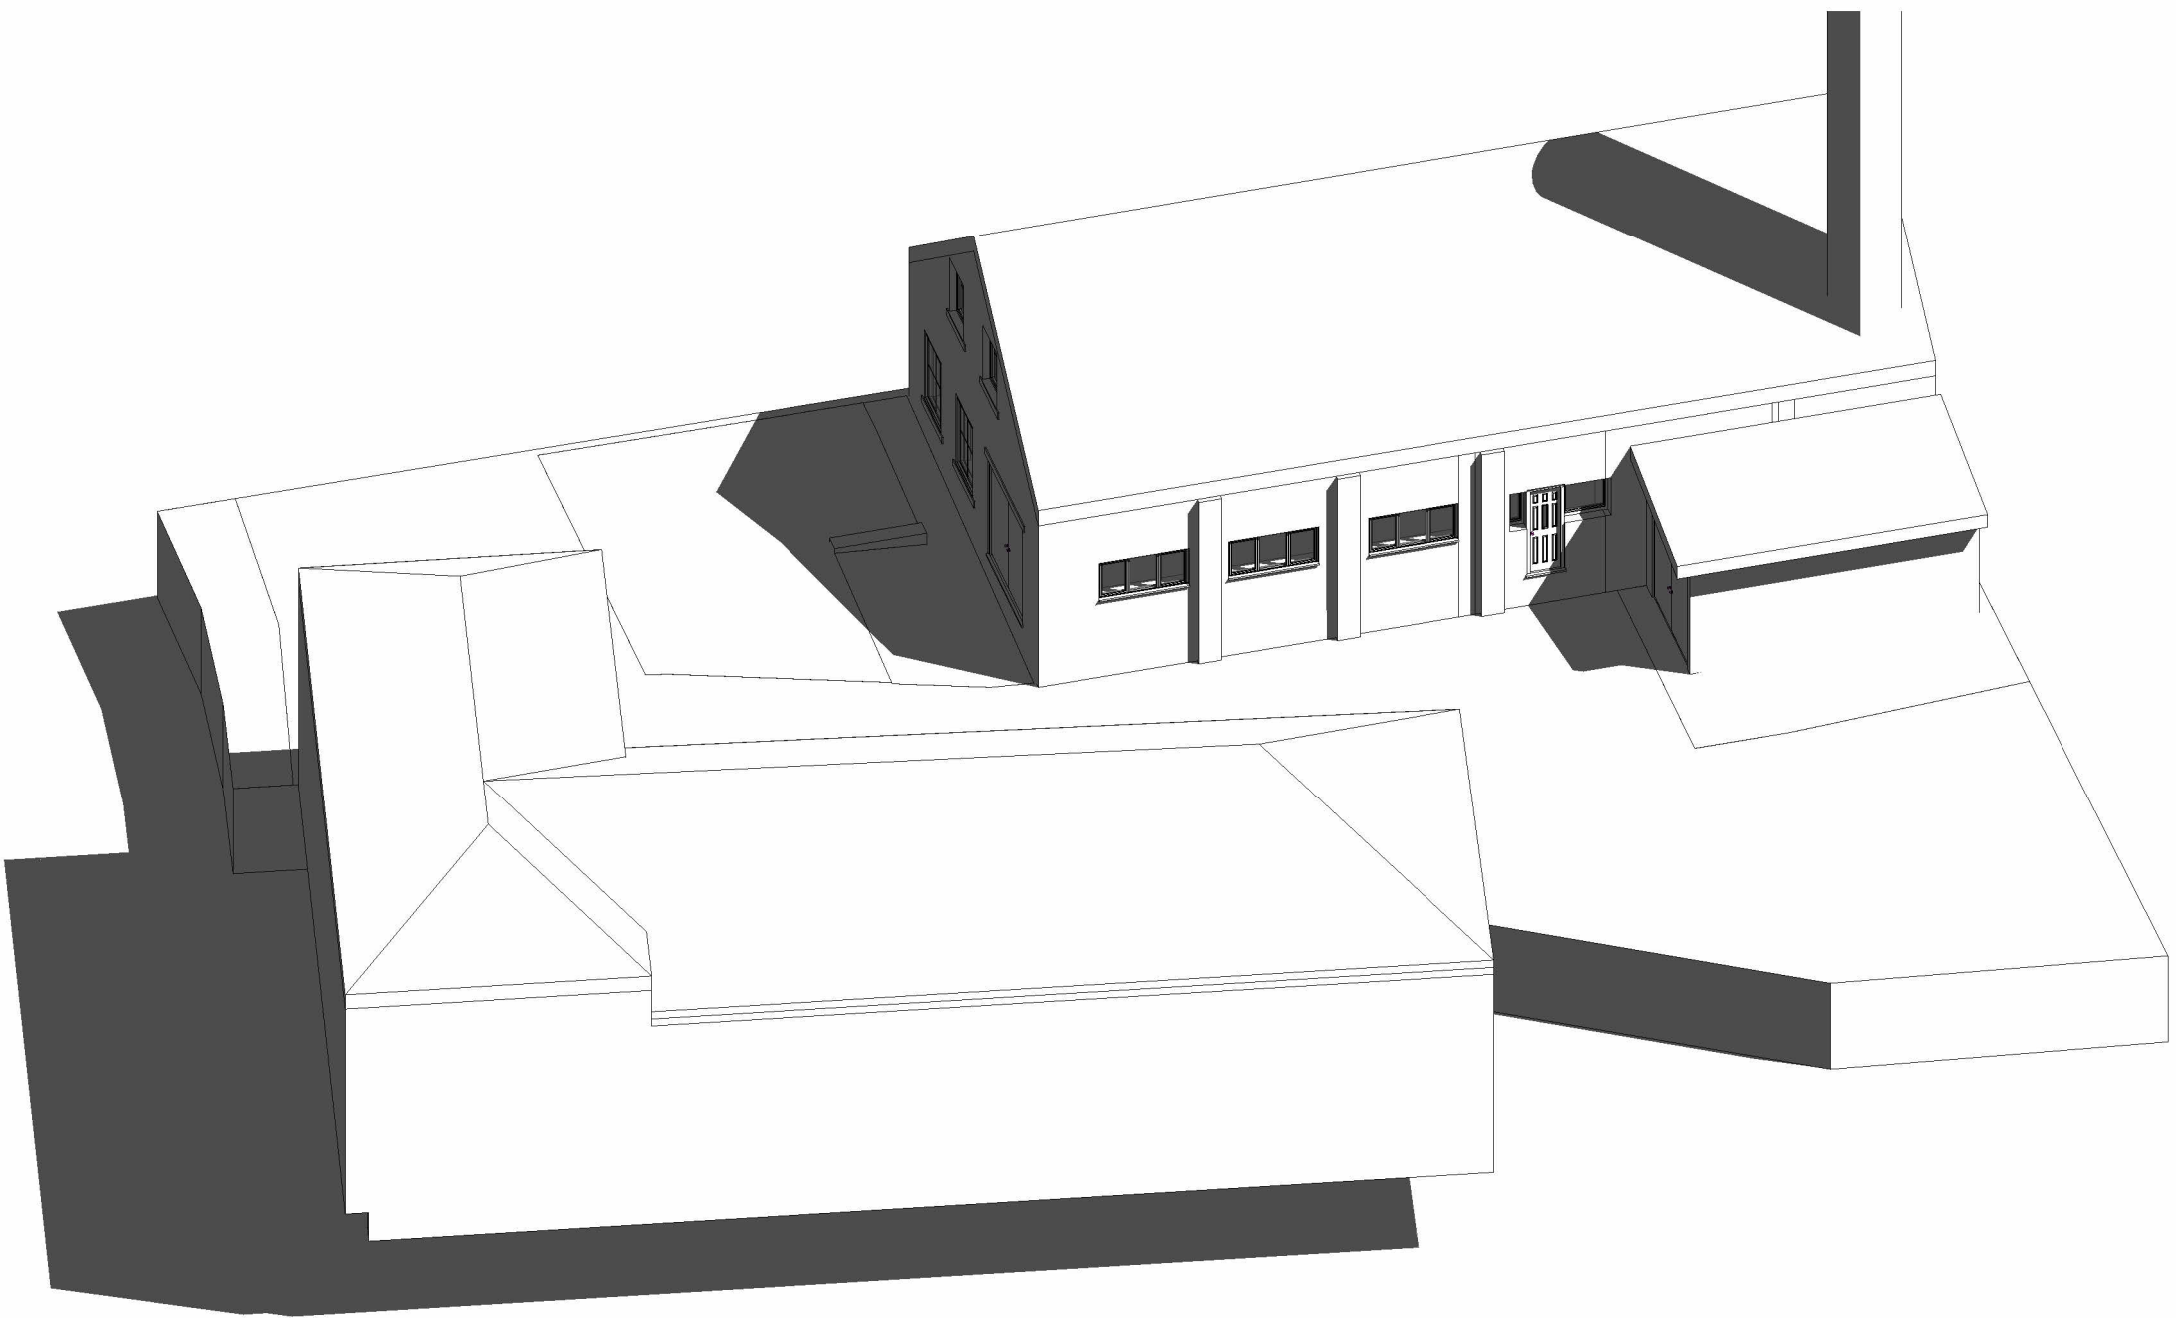

Only figured dimensions should be used.
Scaled dimensions should be checked with the Architect.
This drawing together with the design, is the property and copyright
of the Architect and must not be reproduced without written
permission

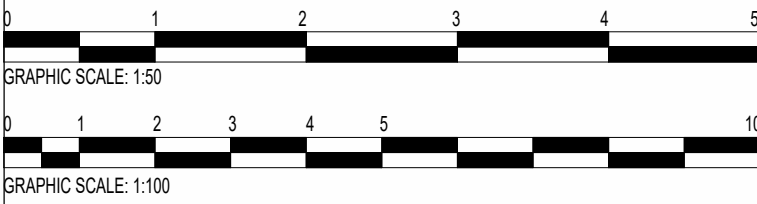

rev	description	auth	date

DO NOT SCALE OFF THIS DRAWING

ACUMEN
Designers & Architects

acumenarchitects.co.uk
Headrow House, Old Leeds Road, Huddersfield, Huddersfield HD1 1SG

01484 546 000

Client ACUMEN			
Project Land at Scott Hill, Clayton West			
Project No 2700	Drawing No 02	Rev	
Description Elevations & 3D as Existing			
Scale 1 : 50 @ A1	Date Drawn 01.08.23	Drawn By AO	Authorised By JC
Purpose of Issue Planning ☐ Building Regs ☐ Tender ☐ Construction ☐ Comment ☐ Info ☐			