

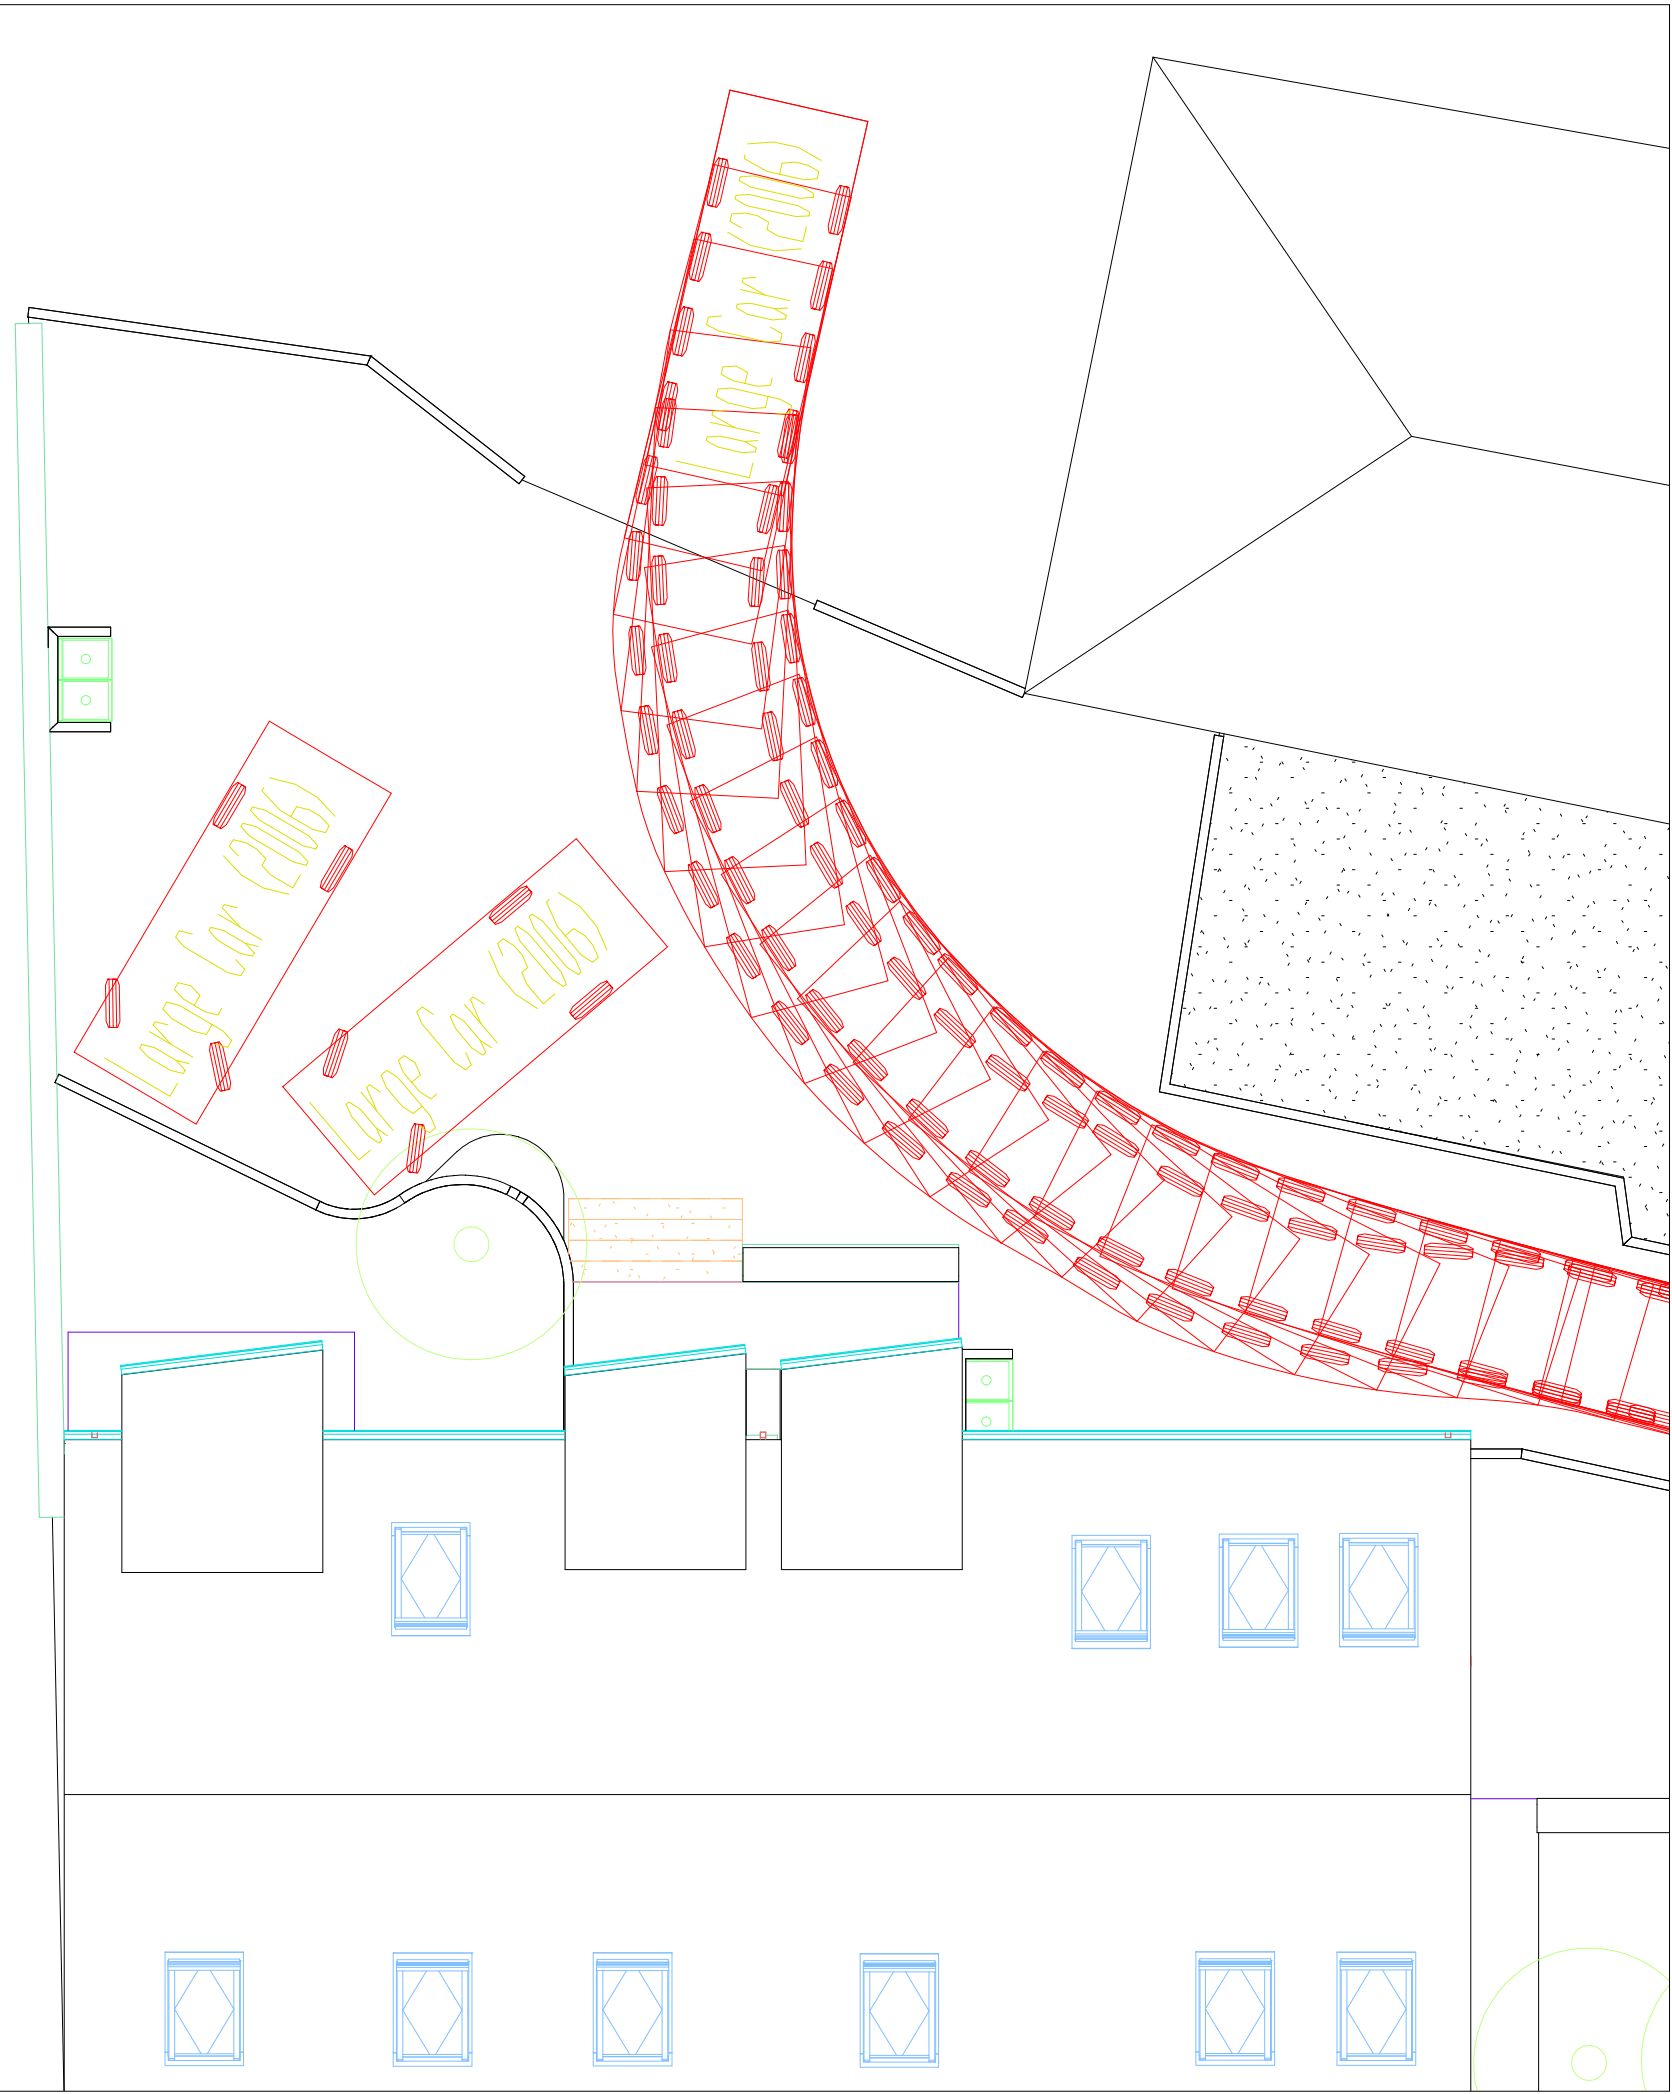
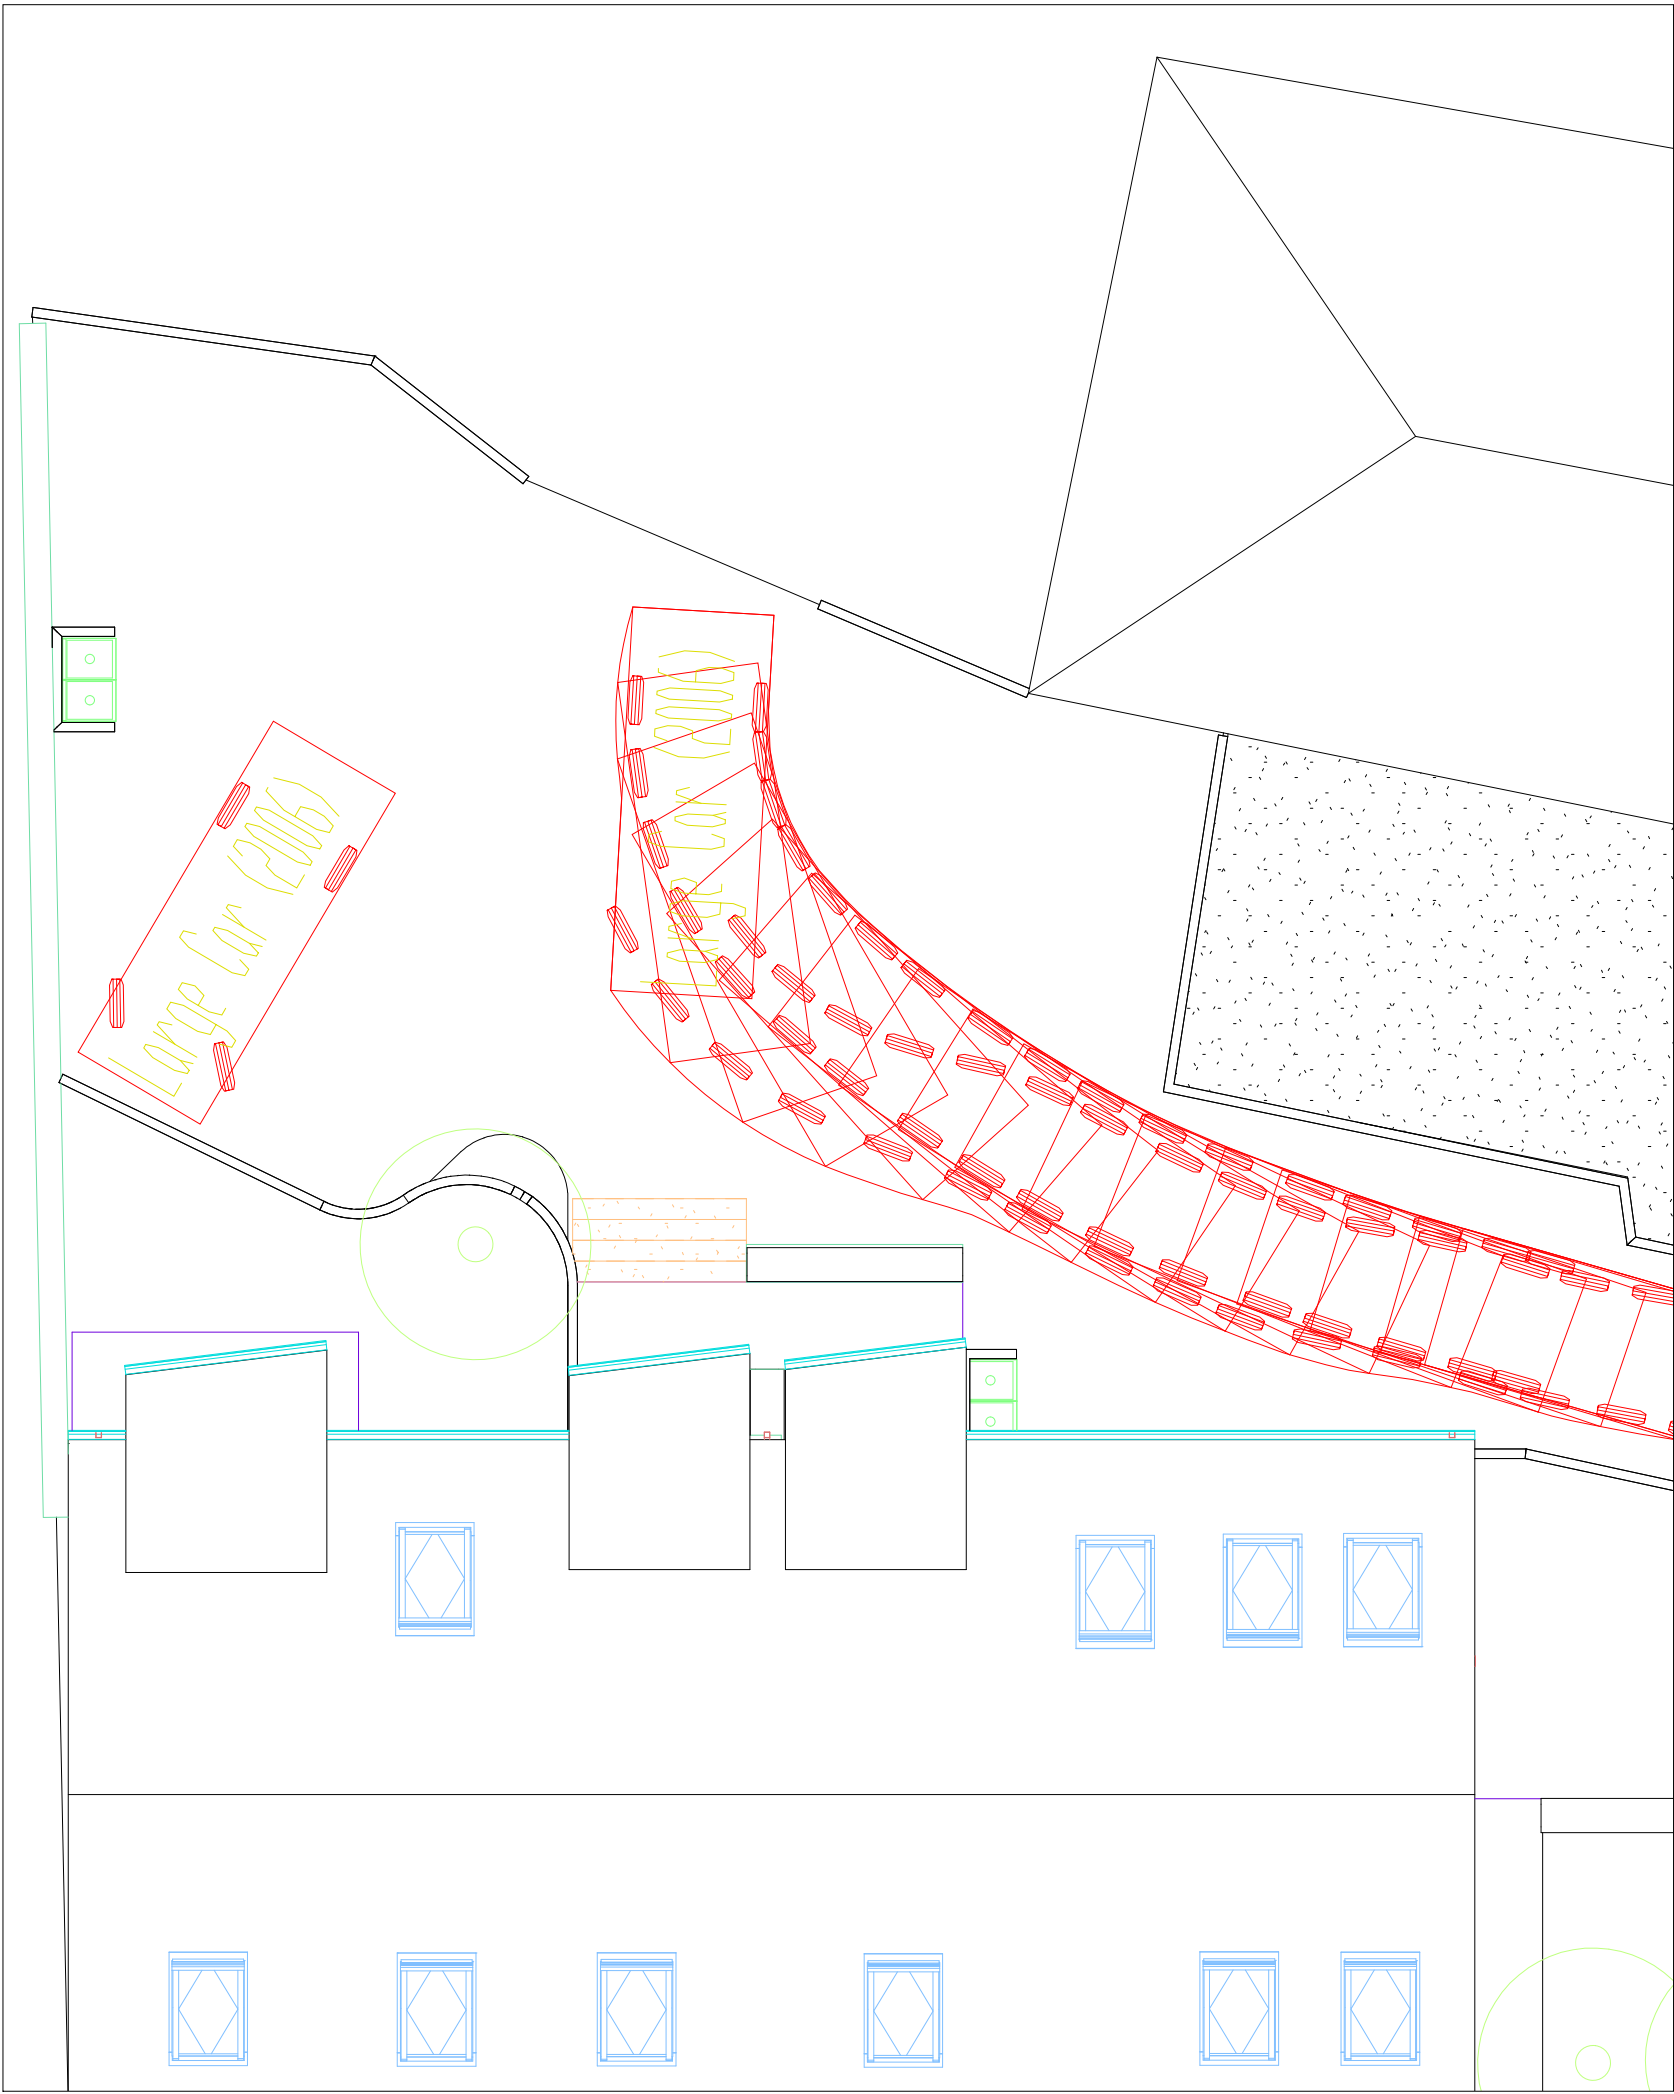
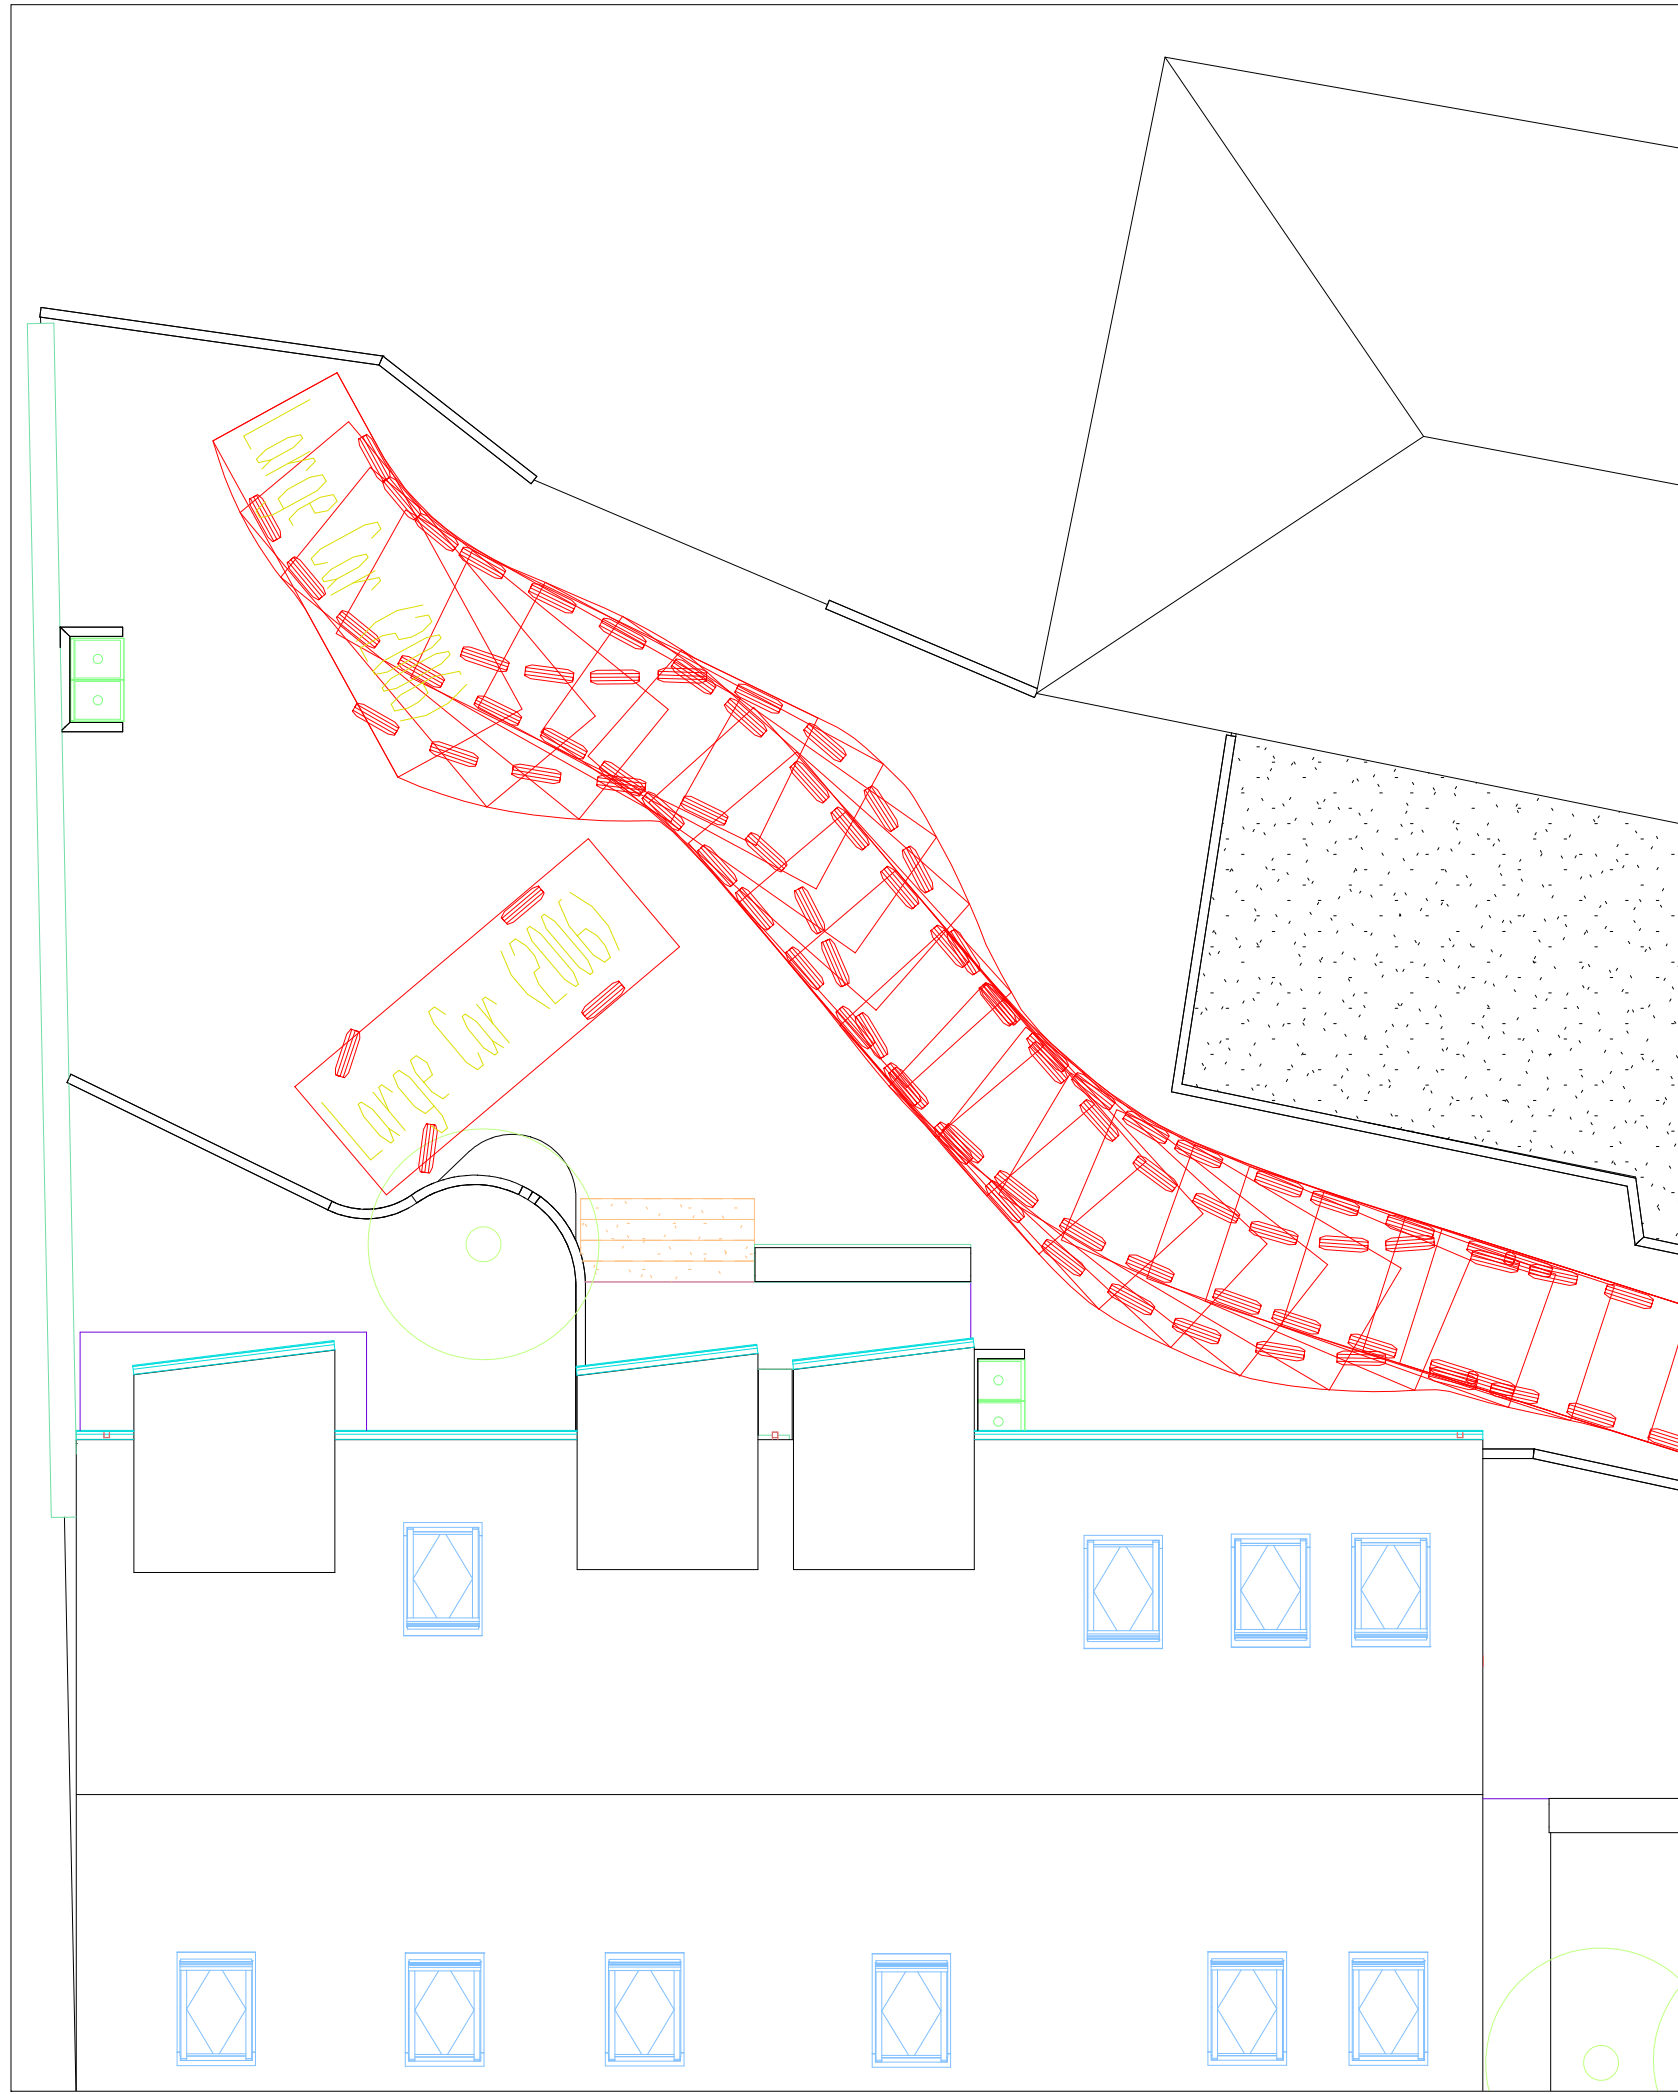
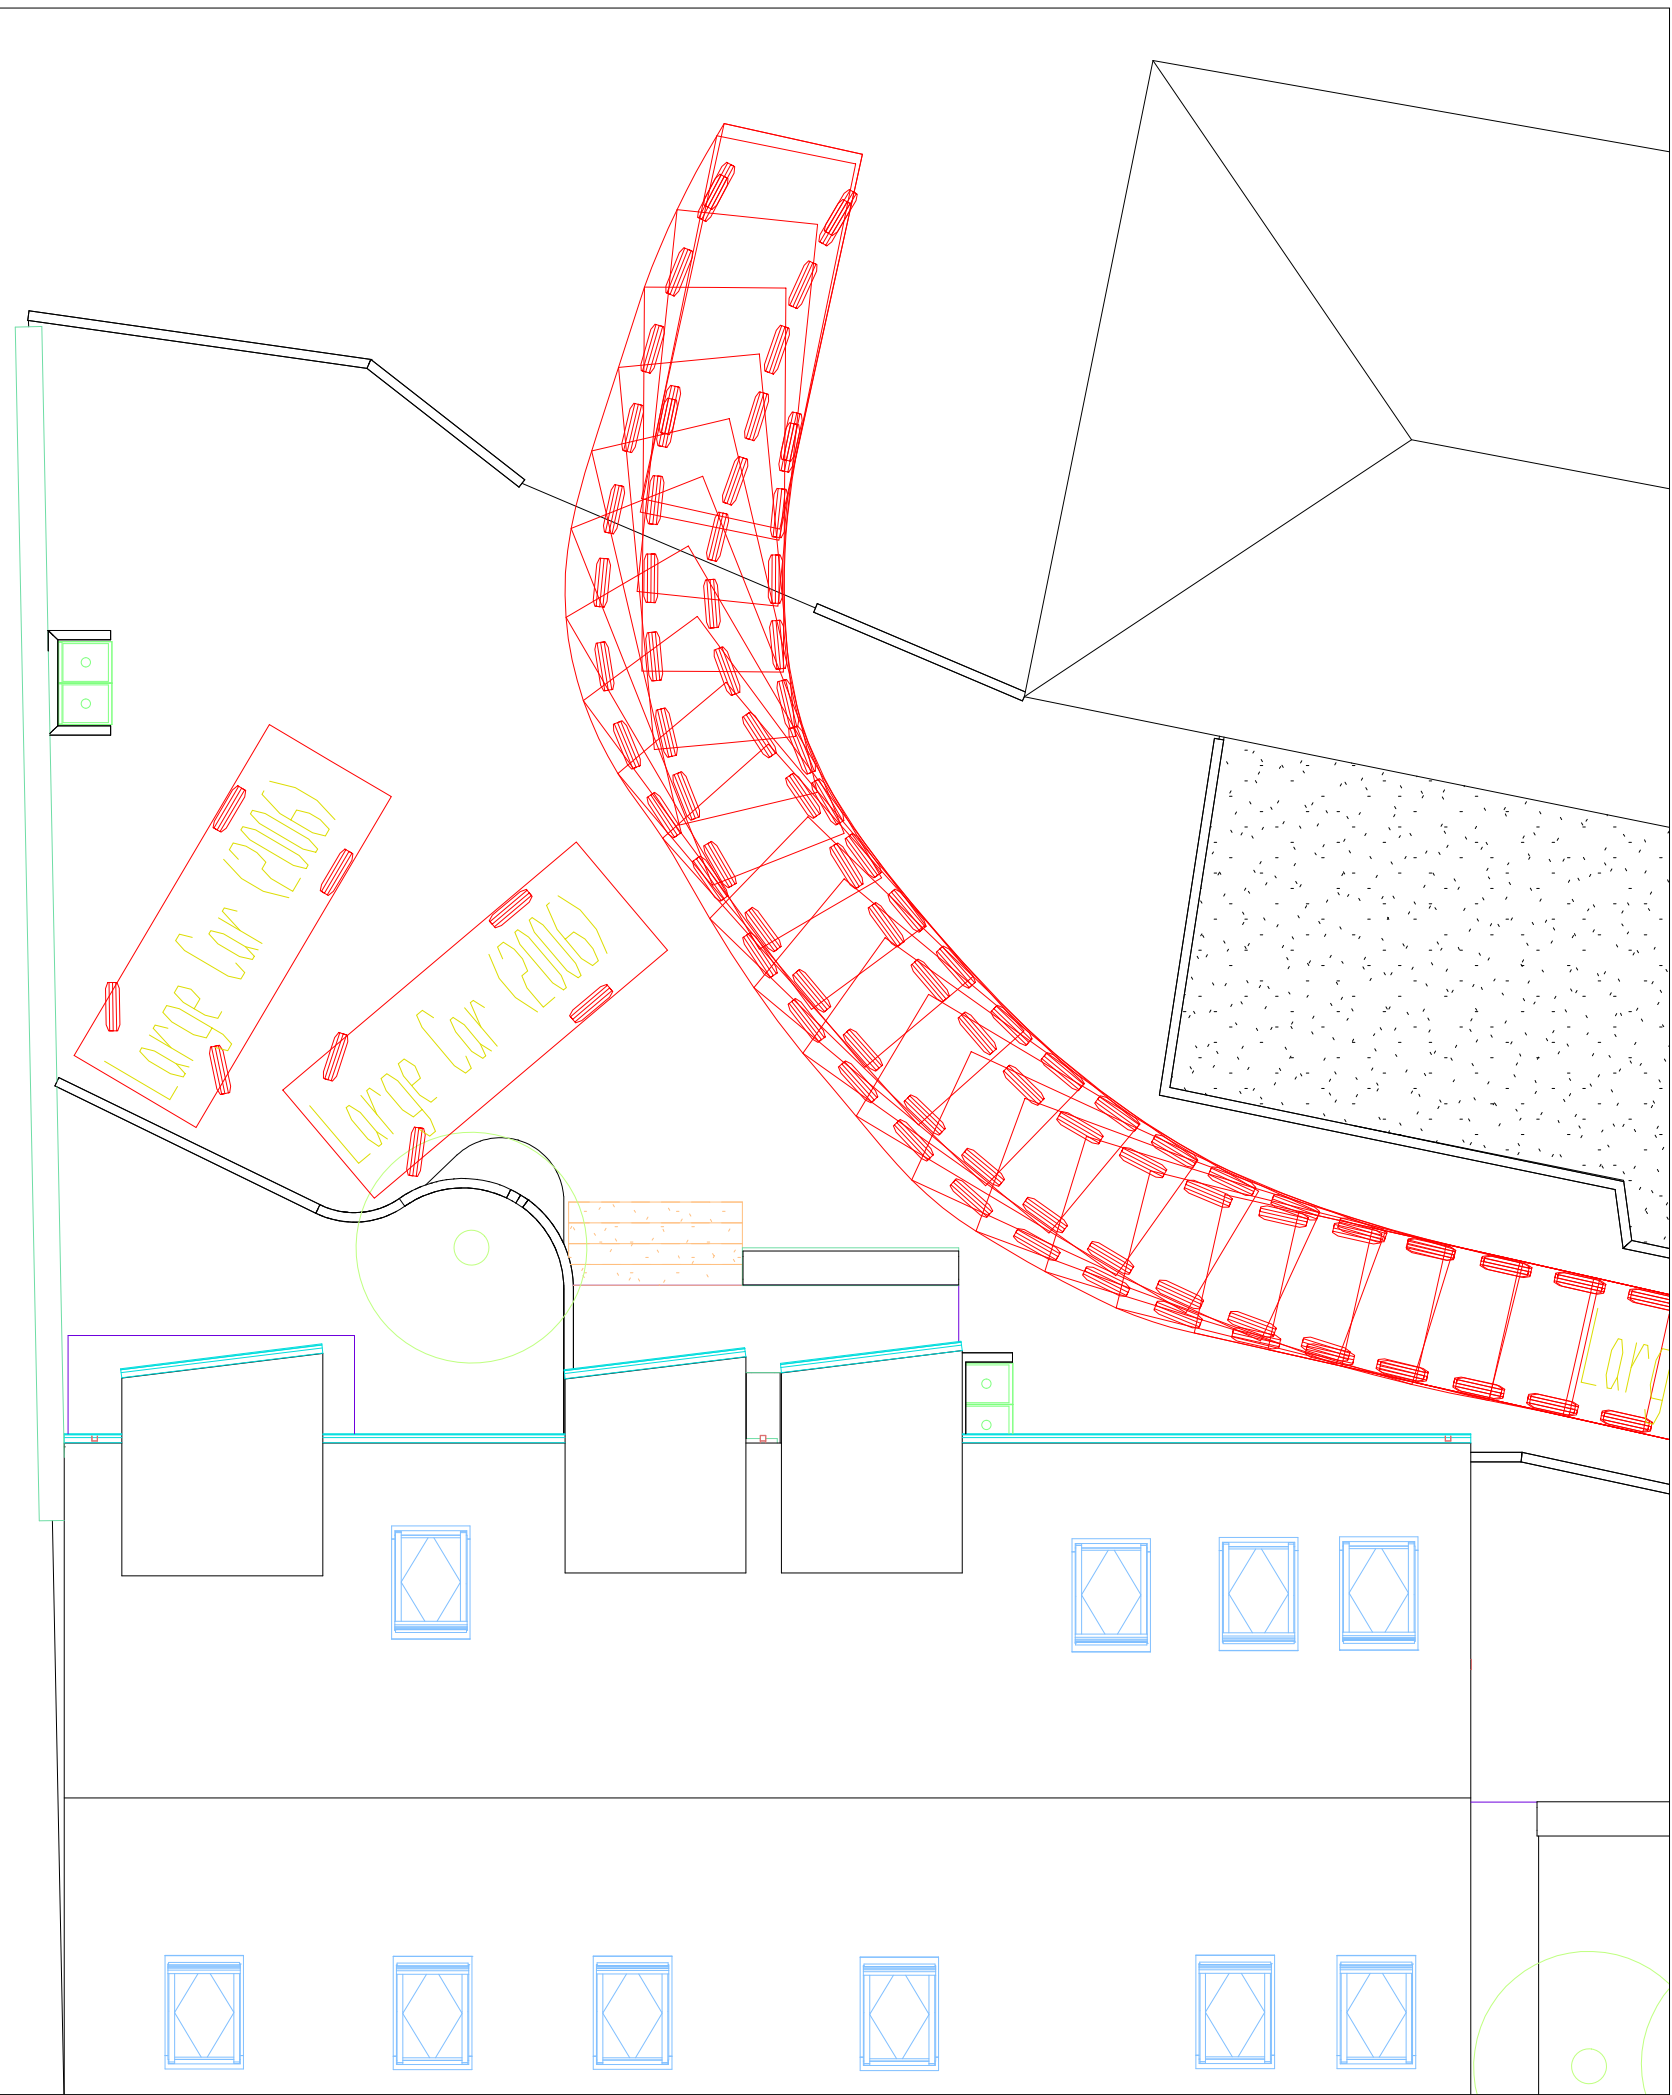


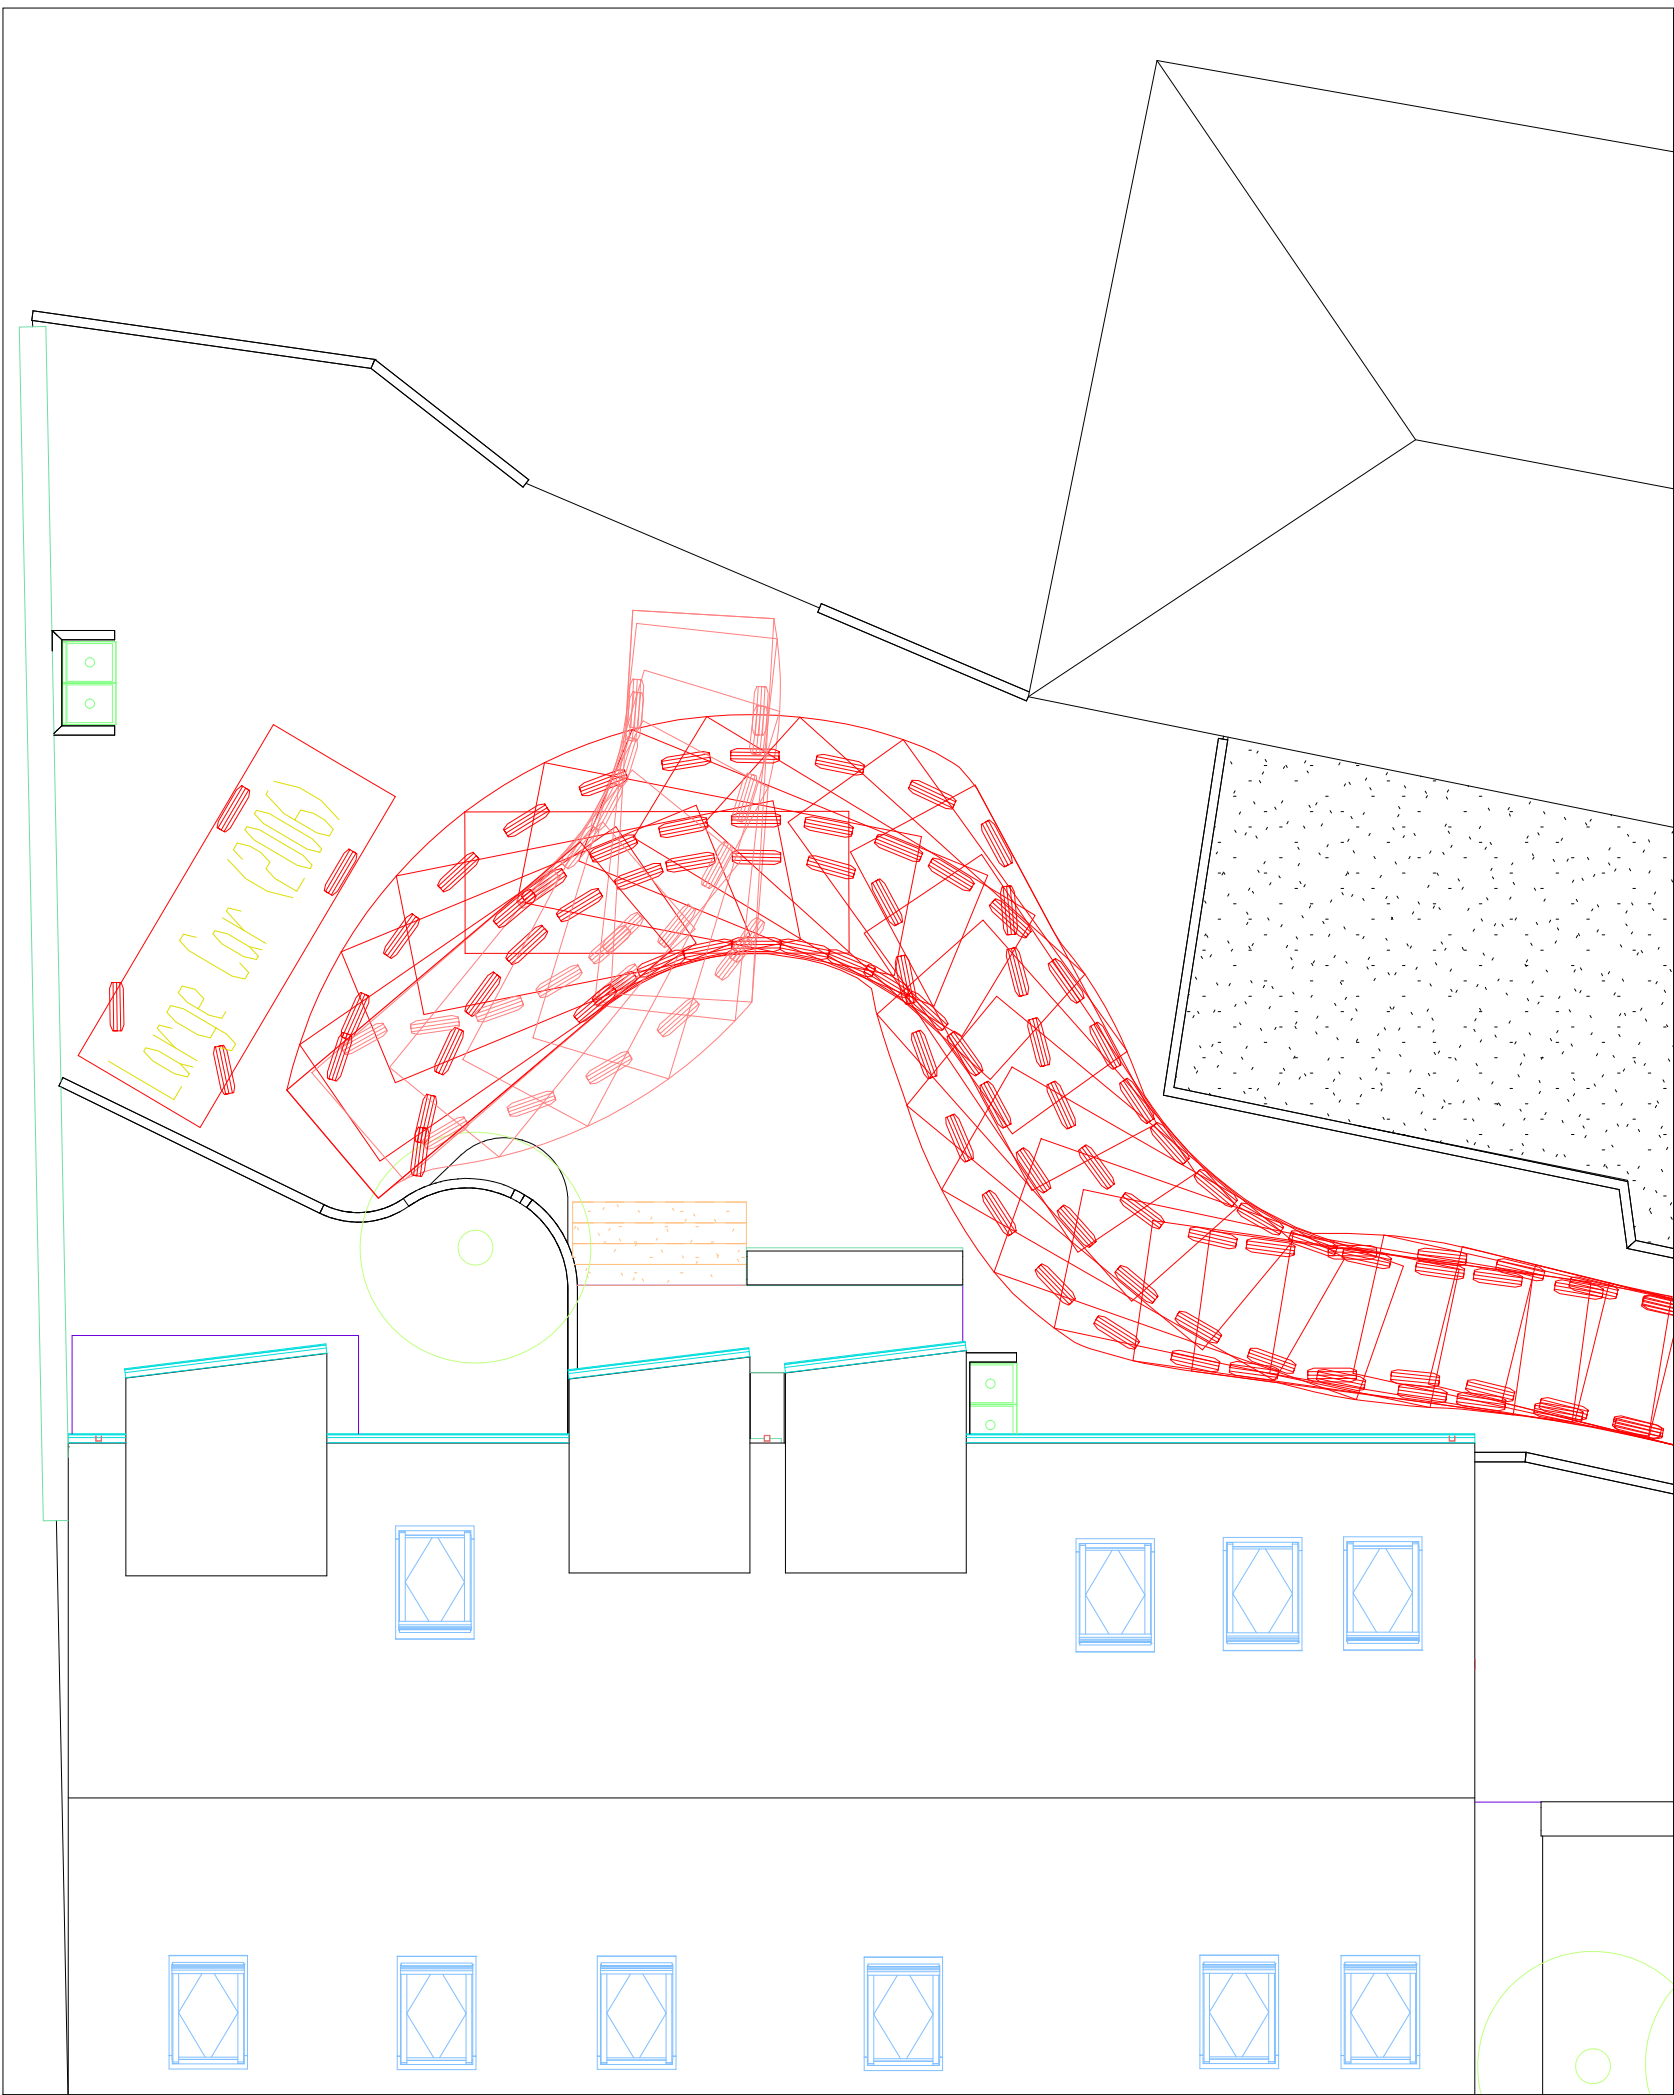

- Sanderson Associates Consulting Engineers ("the consultant"), has not checked or verified, and shall have no liability whatsoever for any inaccuracies which may be attributable to any data, reports, base plan(s) and drawings provided by the client, or purchased by the consultant on the client's behalf, that may have been utilised within this drawing.
- The consultant shall not be liable for the use by any person of any document for any purpose other than that for which the same were provided by the consultant.
- No liability whatsoever is accepted by the consultant for any error or omissions.
- The consultant accepts no liability for any vehicle specification errors within the vehicle track software used and / or it's vehicle libraries.

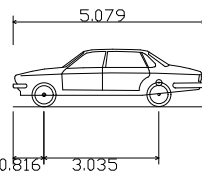

Large Car (2006)
Overall Length 5.079m
Overall Width 1.872m
Overall Body Height 1.525m
Min Body Ground Clearance 0.310m
Max Track Width 1.831m
Lock to lock time 4.00s
Kerb to Kerb Turning Radius 5.900m

Rev	Amendment	Drawn	Date	Checked

sanderson
associates
consulting engineers
Highways | Traffic | Transportation | Water
T 01924 844080 mail@sandersonassociates.co.uk
www.sandersonassociates.co.uk

Client
Concept of Design Northern Ltd

Project Title
Scott Hill, Clayton West

Drawing Title
Swept Path Analysis

Scale	1:100	Drawn By	AA
Drawing Size	A1	Checked By	SB
Date	September 2024	Approved By	SB
Drawing Number		Rev	
163048-001			