





NOTES

- DO NOT SCALE THIS DRAWING. ALL DIMENSIONS MUST BE CHECKED/ VERIFIED ON SITE. IF IN DOUBT ASK.
- THIS DRAWING IS TO BE READ IN CONJUNCTION WITH ALL RELEVANT ARCHITECTS, ENGINEERS AND SPECIALISTS DRAWINGS AND SPECIFICATIONS.
- ANY DISCREPANCIES NOTED ON SITE ARE TO BE REPORTED TO THE ENGINEER IMMEDIATELY.
- REFER TO DRAWING A3-UTL-BWB-DDG-XX-DR-D-701 FOR CONTINUATION OF PAVING AND KERBING.
- REFER TO MANUFACTURER'S INSTALLATION GUIDANCE FOR ALL SPECIFIED PRODUCTS.
- ALL WORKS TO COMPLY WITH BUILDING REGULATIONS GUIDANCE AND LABC TECHNICAL MANUAL


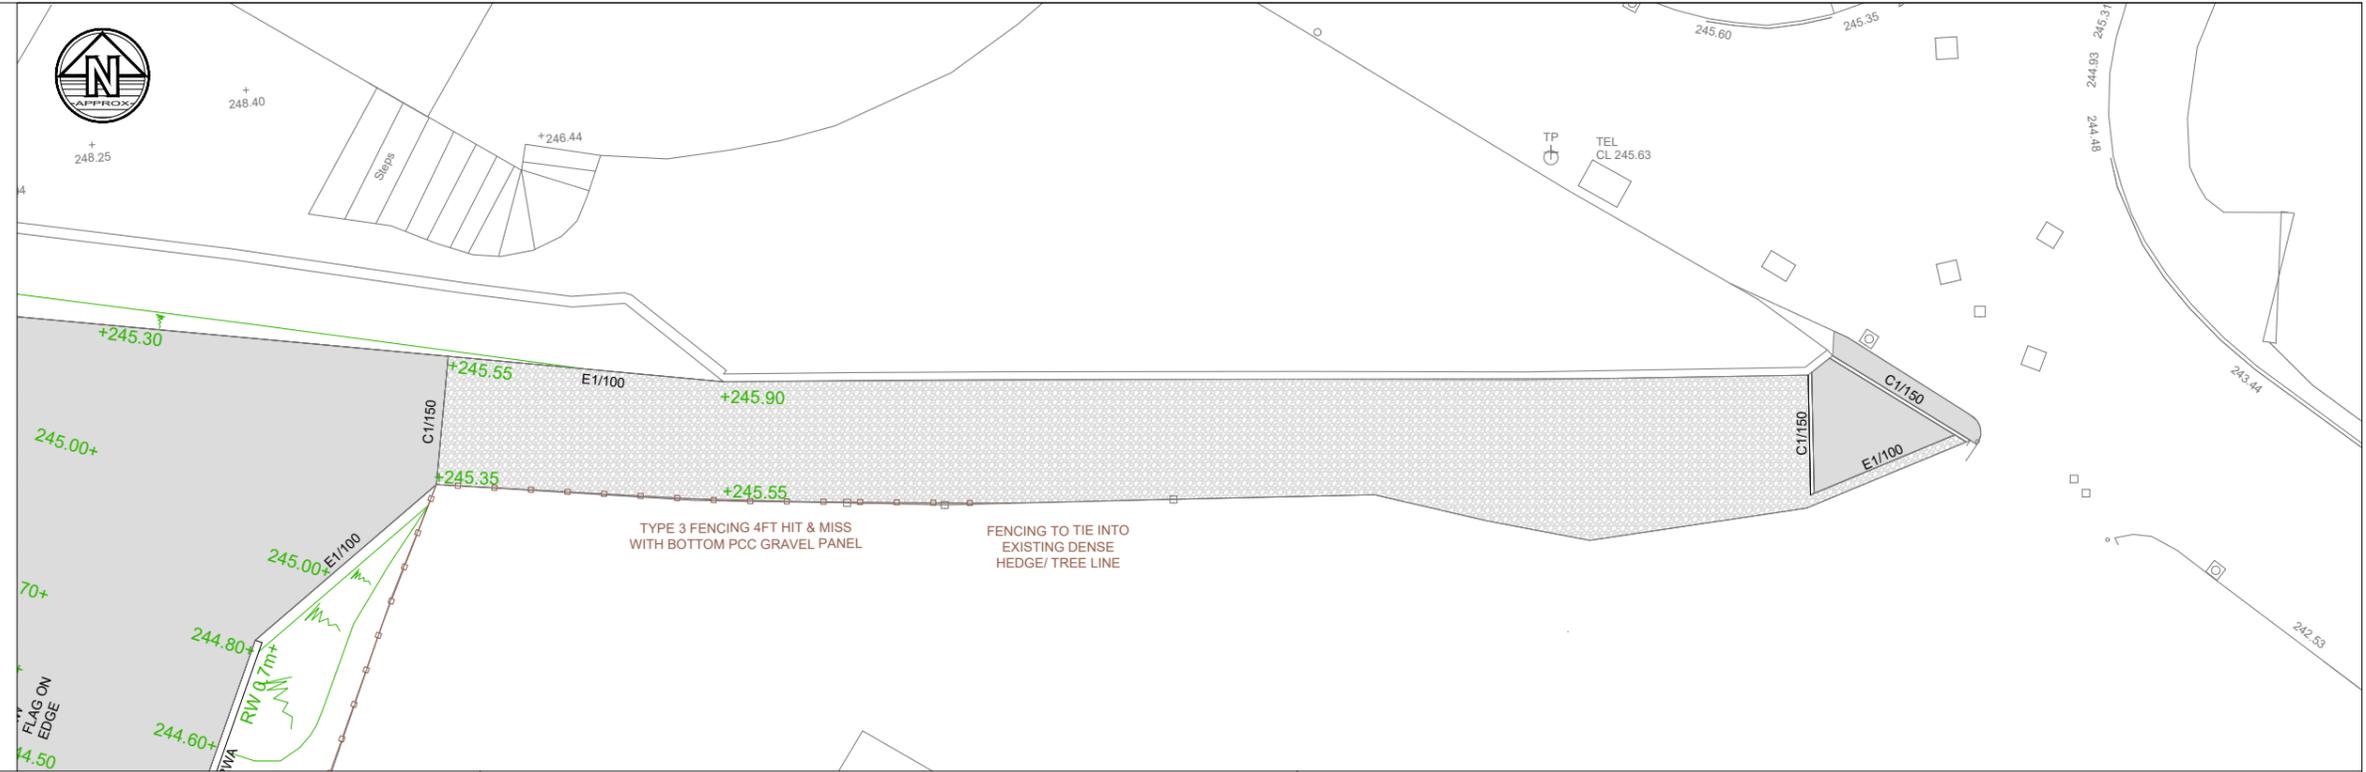


KEY

- ASPHALT PAVING TYPE PA1
- GRAVEL PAVING TYPE PG1
- NATURAL STONE PAVING TYPE PS1

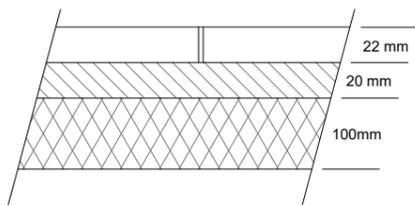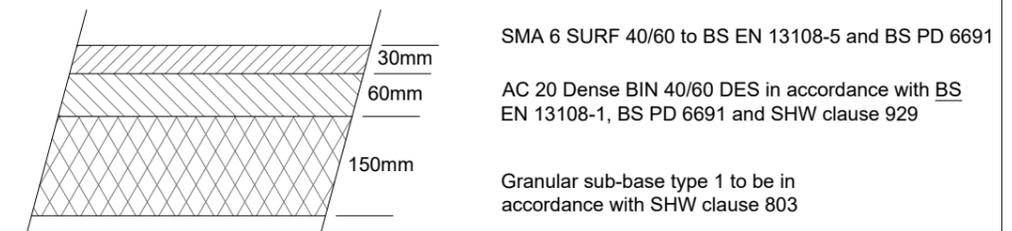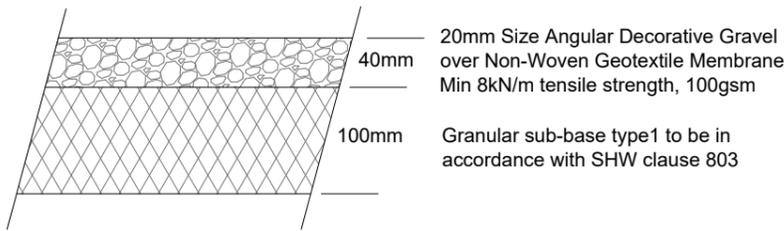

Natural Stone Paving to Architects Specification
 Joints sealed with resin based jointing compound
 5:1 full mortar bed sand/cement
 Granular sub-base type 1 to be in accordance with SHW clause 803

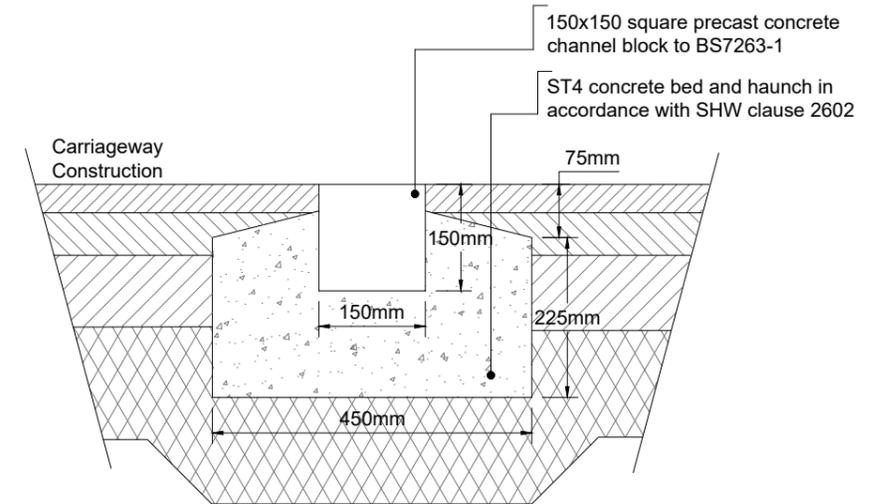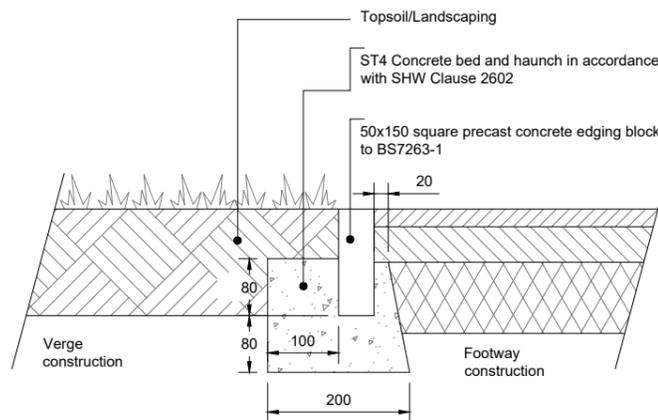

NATURAL STONE PAVING PS1

FOOTWAY EDGING TYPE E1/100

CHANNEL BLOCK TYPE C1/150

Issues & Revisions			
Rev	Date	Details of issue / revision	Drw / Rev
P1	18.08.23	Preliminary Issue	KS / SZ
P2	03.09.23	Preliminary Issue	KS / SZ



CONSULTANCY | ENVIRONMENT
 INFRASTRUCTURE | BUILDINGS

- Birmingham | 0121 233 3322
- Leeds | 0113 233 8000
- London | 020 7234 9122
- Manchester | 0161 233 4260
- Nottingham | 0115 924 1100

www.bwbconsulting.com

Client Mr & Mrs Zalega	Project Title Residential Dwelling Land off Upperthong Lane	Drawing Title Paving and Kerbing Sheet 2 of 2
Drawn: KS BWB Ref: LDR001	Reviewed: SZ Date: Aug 23 Scale@A3: 1:200	Drawing Status Preliminary
Project - Originator - Zone - Level - Type - Role - Number UTL-BWB-DDG-DR-P-702		Status Rev P 2