


Ridge - Centre Court
125.92

Second Floor
121.05

First Floor
118.35

Ground Floor
115.35

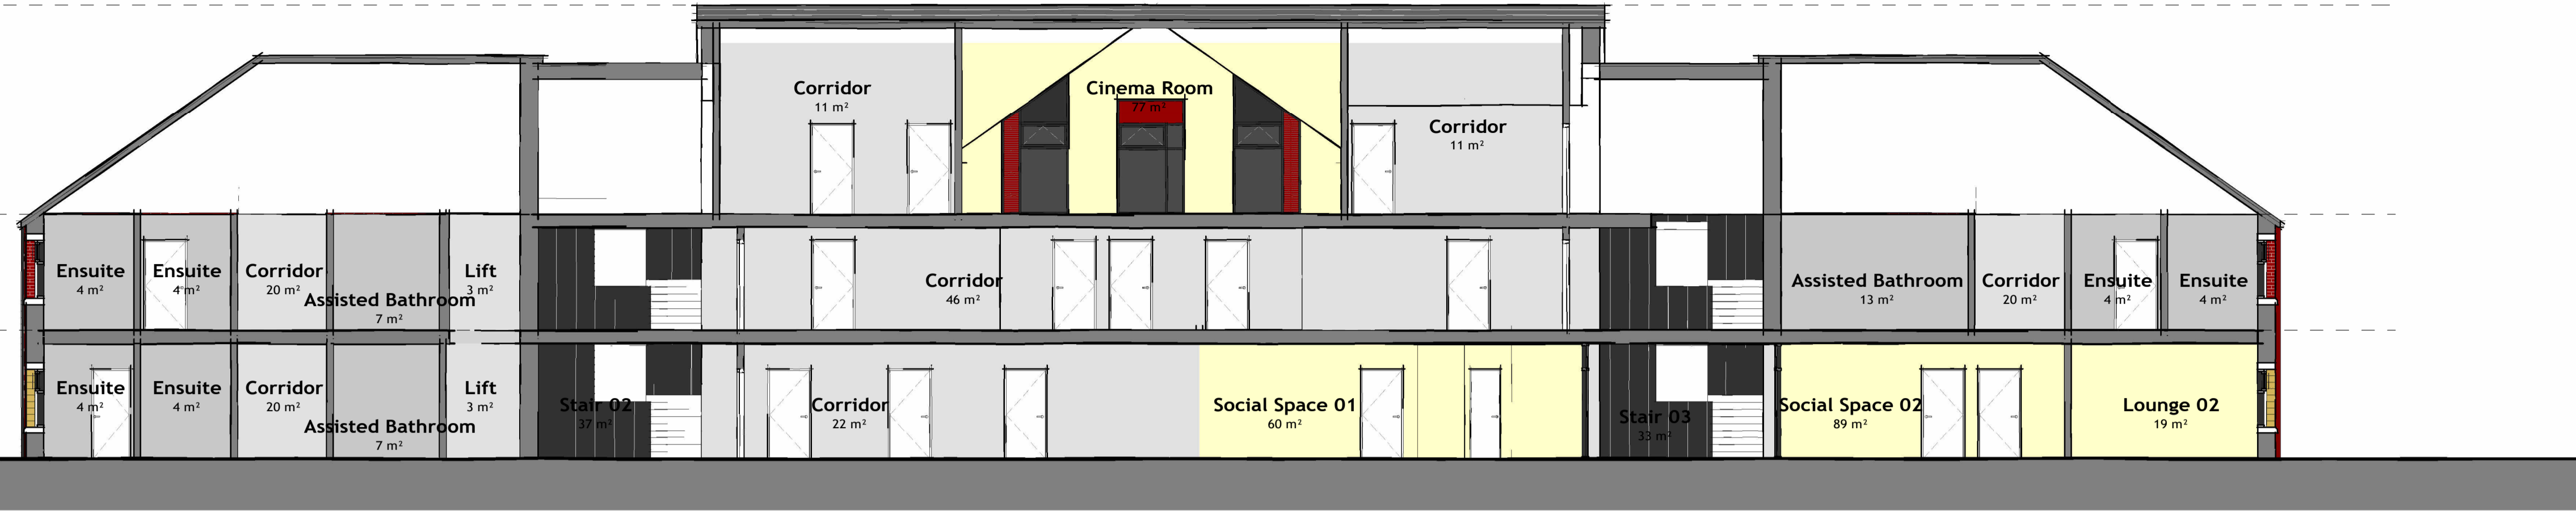


Proposed Section A
1 : 100

Ridge - Centre Court
125.92

Second Floor
121.05

First Floor
118.35

Ground Floor
115.35

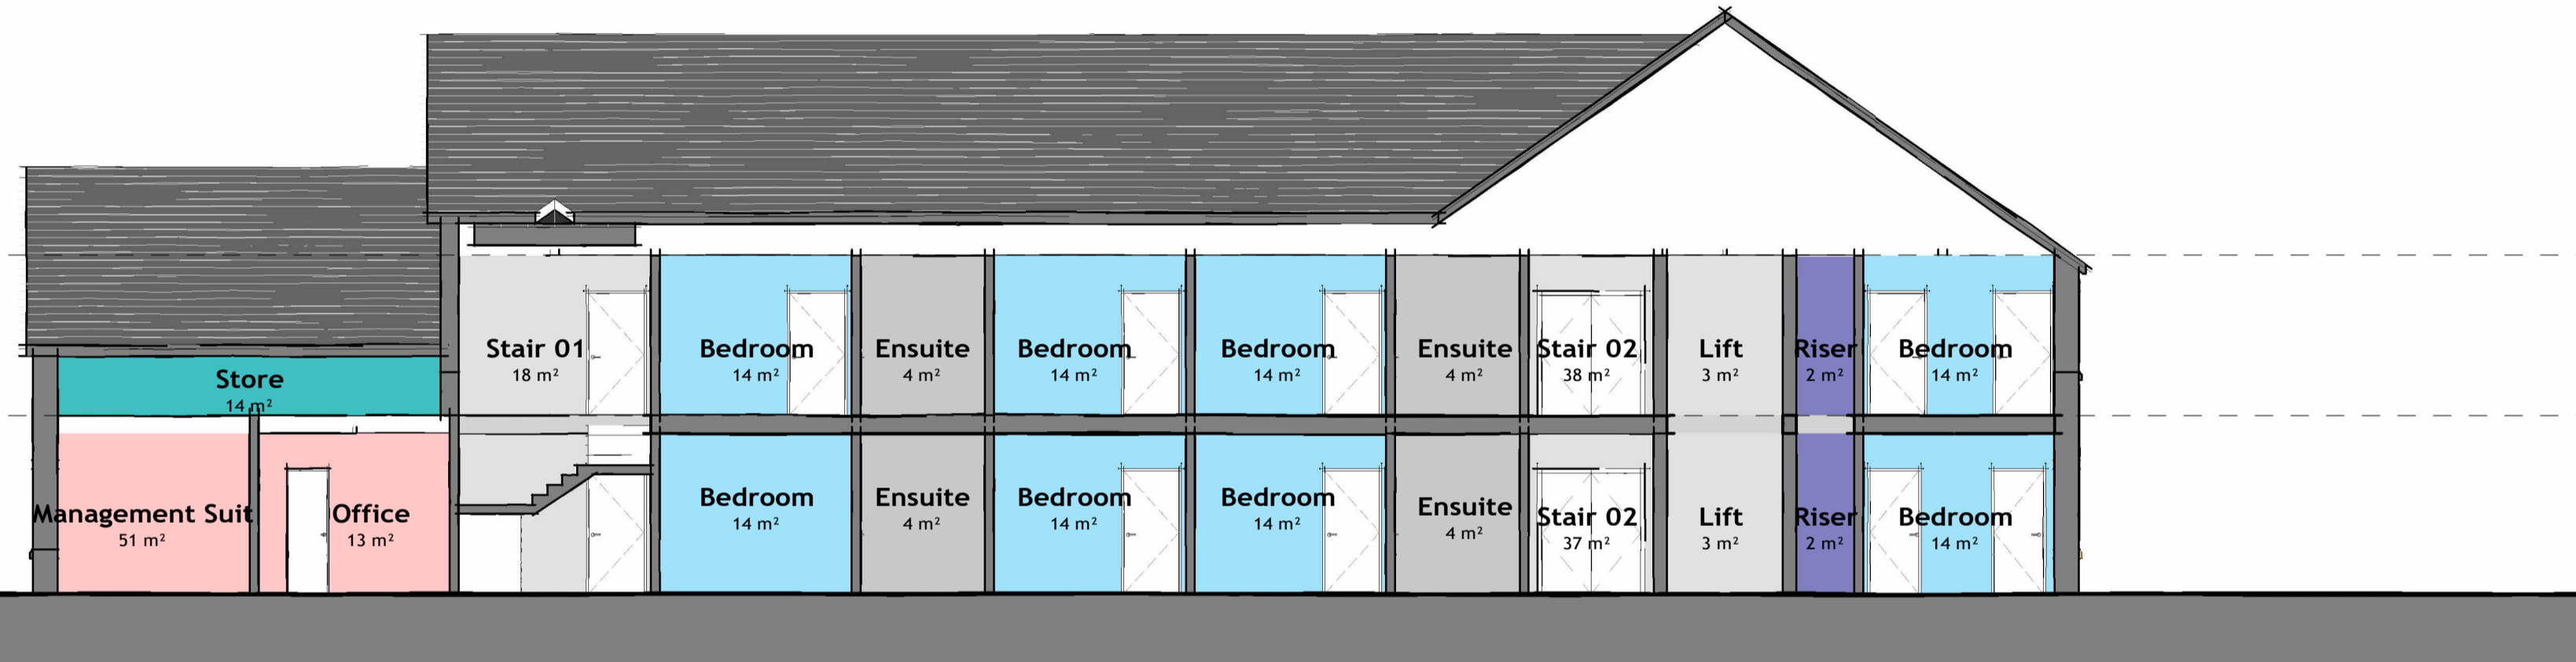


Proposed Section B
1 : 100

Ridge - Centre Court
125.92


Second Floor
121.05

First Floor
118.35

Ground Floor
115.35

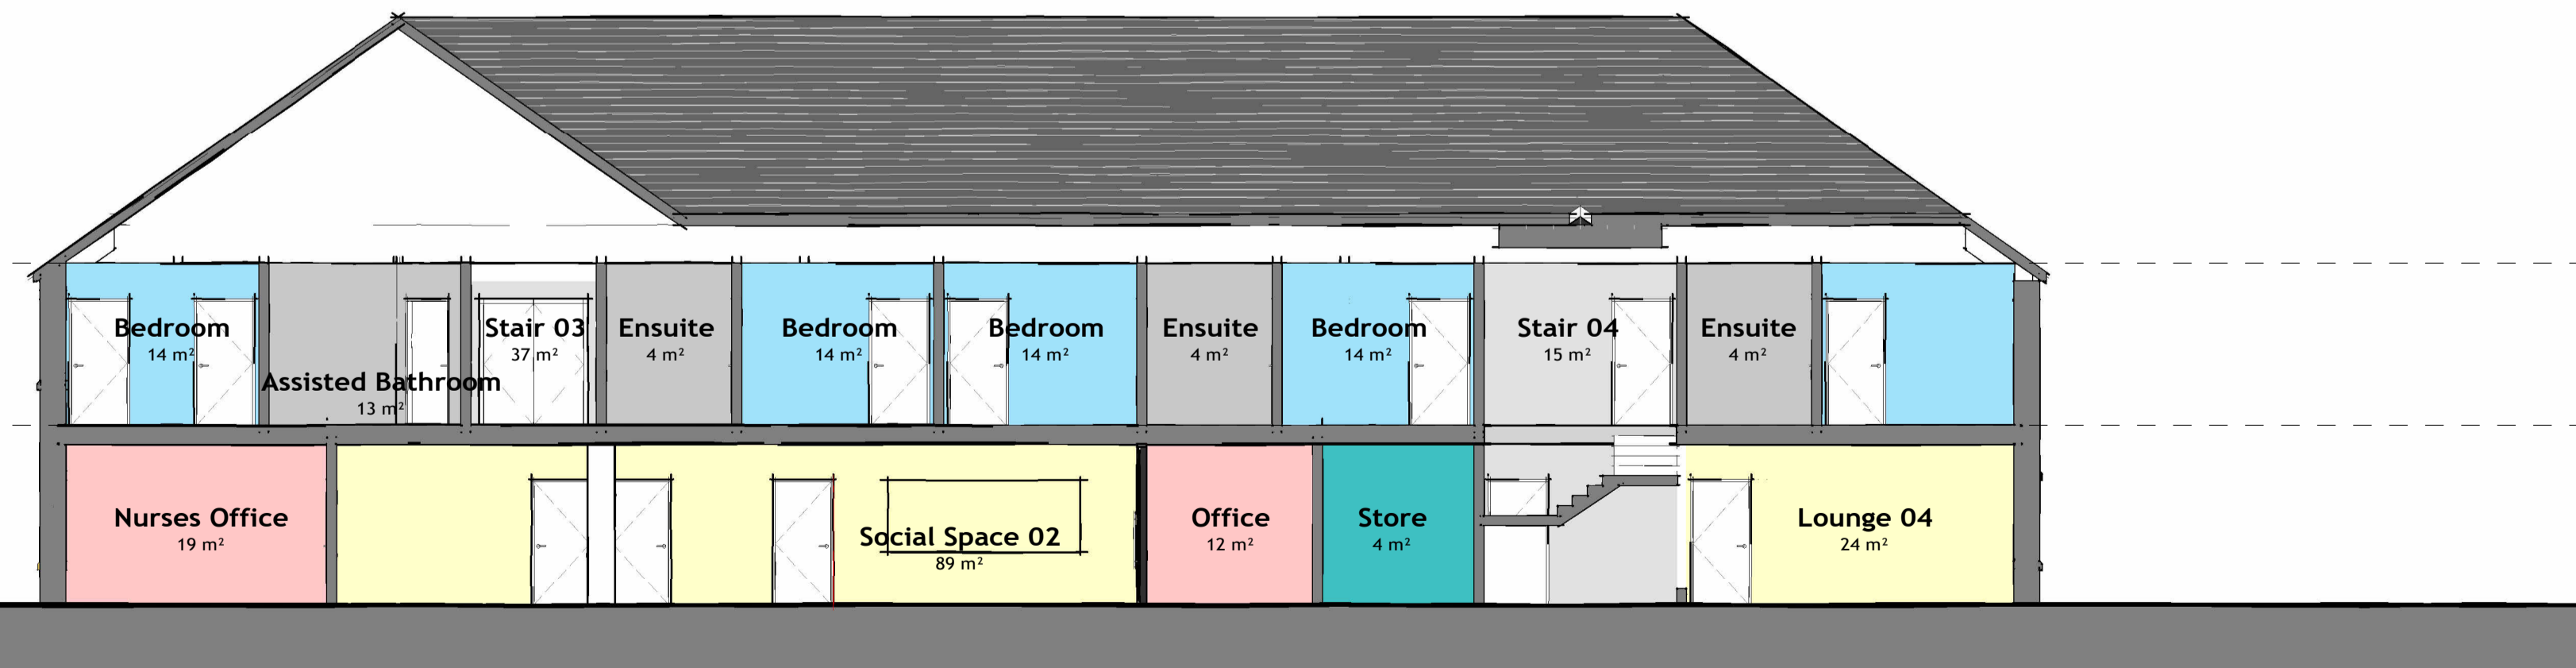

Proposed Section C
1 : 100

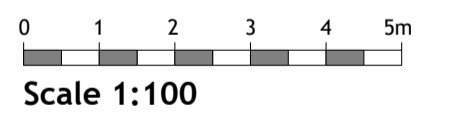

Status: PLANNING A3

Client: Thomas Owen Care

Project: Fredrick Finlay
Oxford Road, Dewsbury

Title: Proposed GA Sections
Centre Court

Drawn: AMN Date: August 2023

Check: NC Scale: 1 : 100 @A1

Information Name: 410004-FCA-01-XX-DR-A-0728 Rev: P01