




PROPOSED NORTH ELEVATION - COURT 02
1 : 100

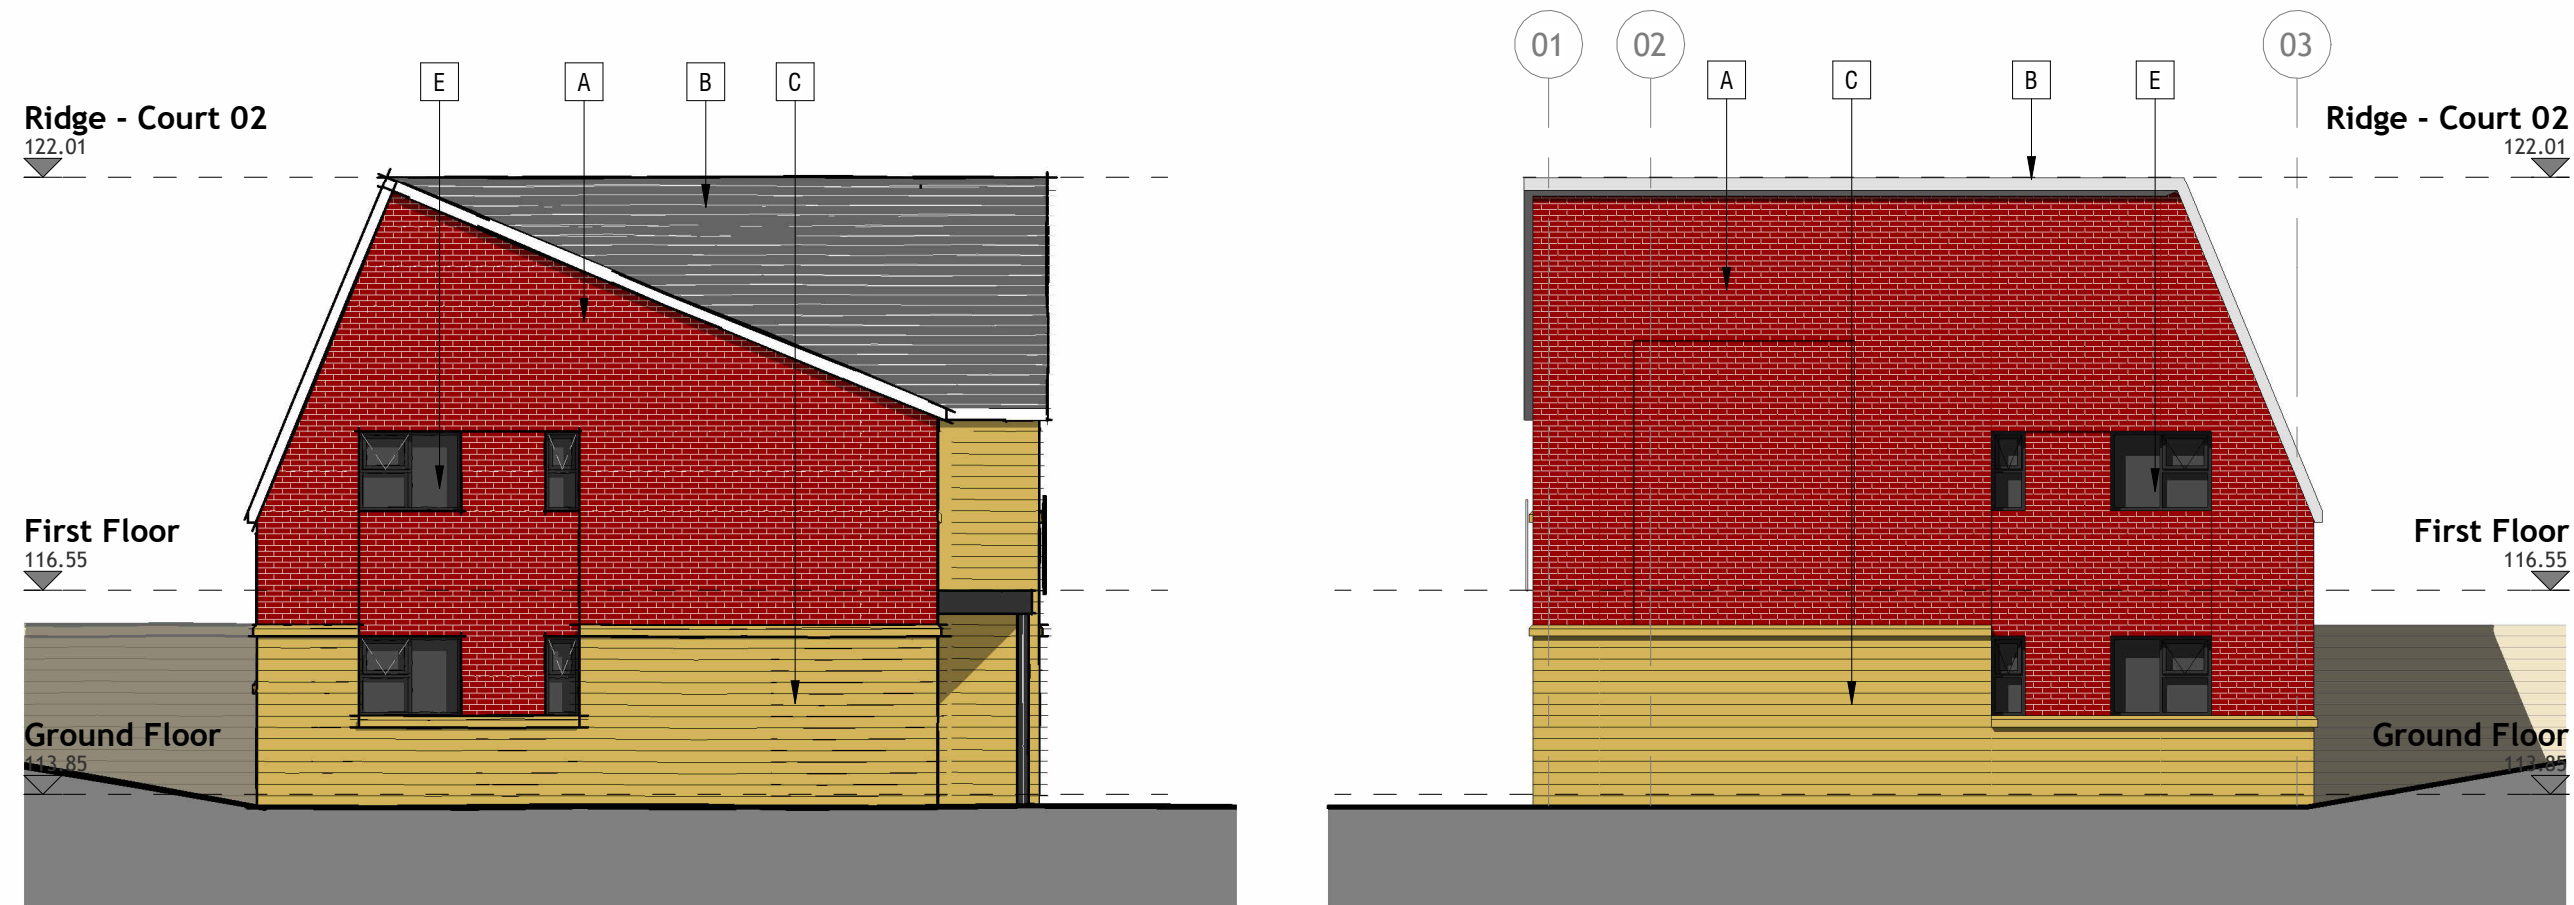

PROPOSED WEST ELEVATION - COURT 02
1 : 100

PROPOSED EAST ELEVATION - COURT 02
1 : 100



PROPOSED SOUTH ELEVATION - COURT 02
1 : 100

Material Legend

- | | |
|---|-----------------|
| A | Brick |
| B | Slate |
| C | Stone |
| D | Curtain walling |
| E | Windows |
| F | Zinc |
| G | Aluminium doors |

