

Ridge - Centre Court
125.95


Second Floor
121.05

First Floor
118.35


Ground Floor
115.35

Proposed Section A - Centre Court
1 : 100

FARRELL & CLARK LLP © Do not scale from this drawing			
Rev.	Description	Date	By
P01	Issued for Planning	17/08/23	ED
P02	Materials amended	04/01/24	ED

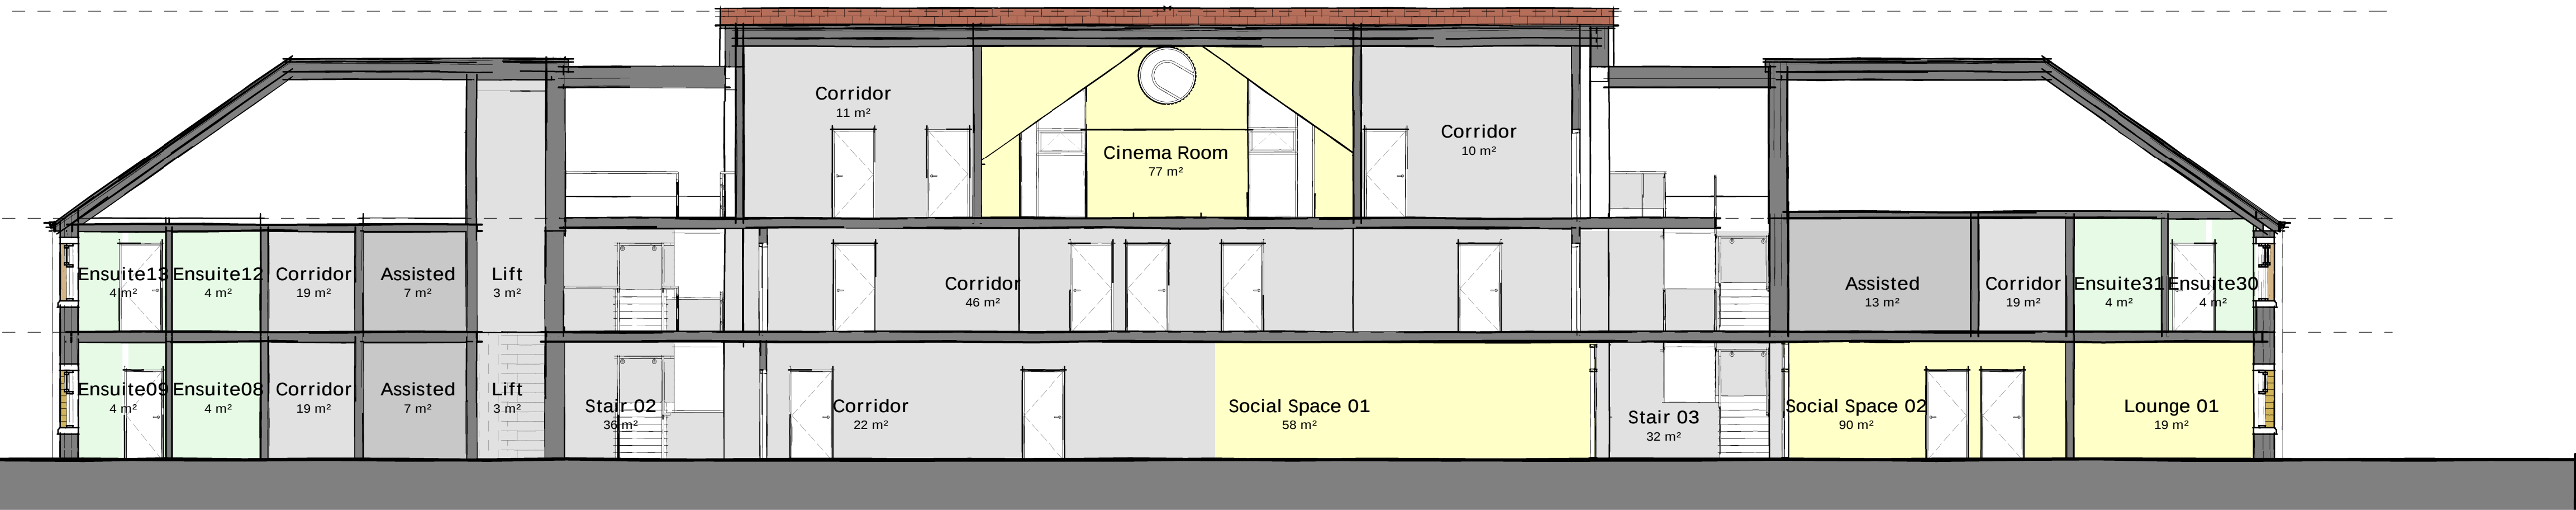

Proposed Section B - Centre Court
1 : 100

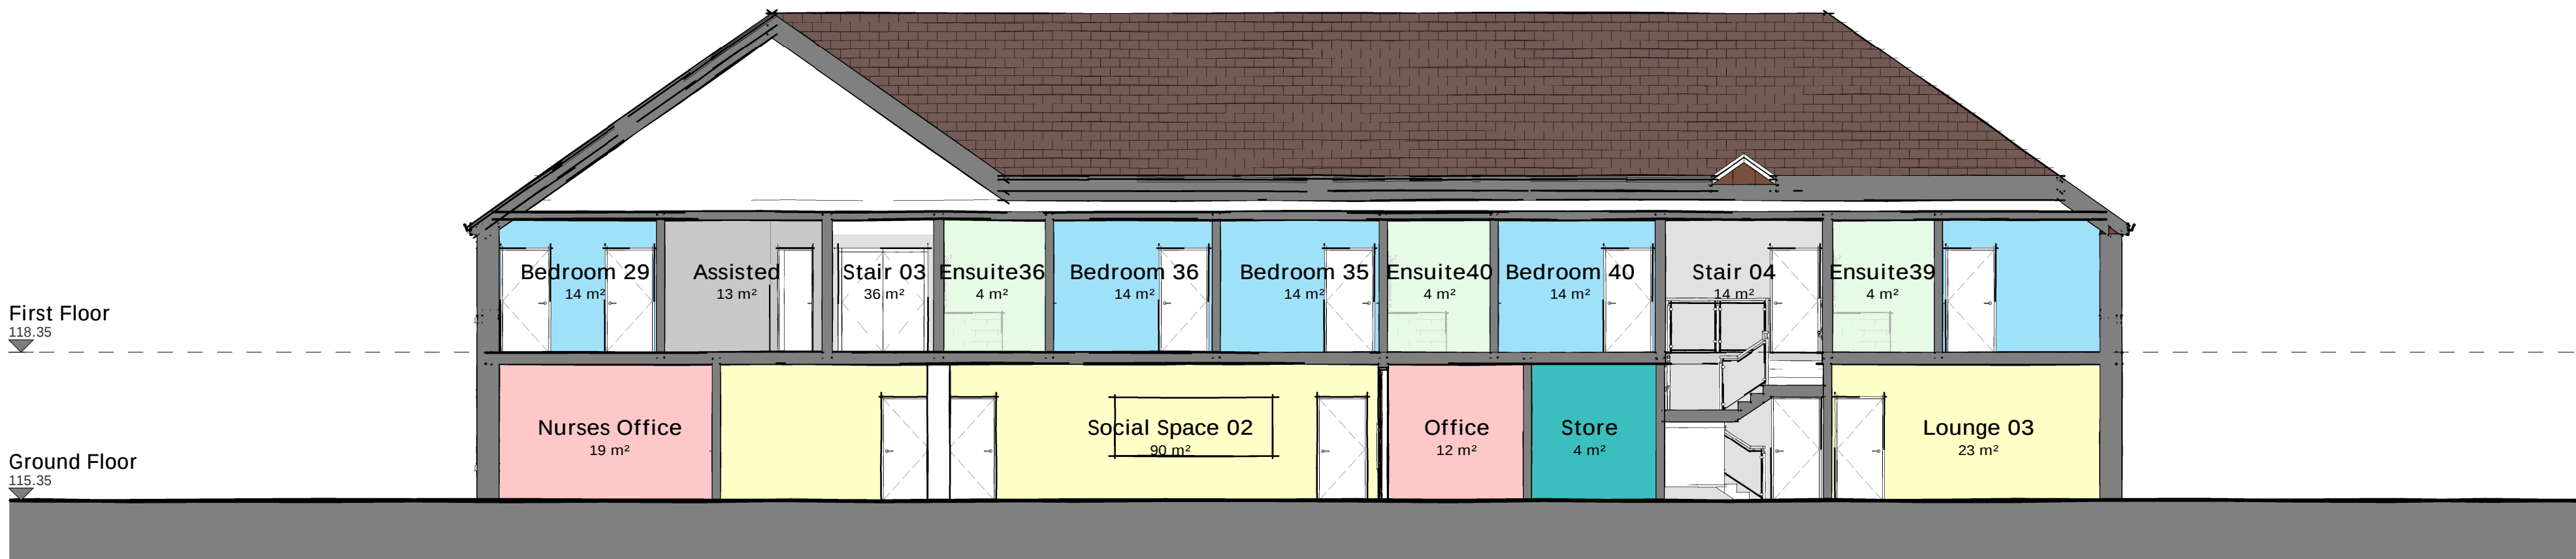

Proposed Section C - Centre Court
1 : 100

0 1 2 3 4 5m
Scale 1:100

Farrell & Clark

Architects

LEEDS

0113 259 0922

Leeds@farrellandclark.co.uk

www.farrellandclark.co.uk

LONDON

0207 580 9210

London@farrellandclark.co.uk

Status:	PLANNING	A3
Client:	Thomas Owen Care	
Project:	Fredrick Finlay Oxford Road, Dewsbury	
Title:	GA Sections - Centre Court	
Drawn:	ED	Date: August 2023
Check:	AMN	Scale: 1 : 100 @A1
Information Name:	410004-FCA-01-ZZ-DR-A-	0728 P02