



FARRELL & CLARK LLP ©			
Do not scale from this drawing			
Rev.	Description	Date	By
P01	Issued for Planning	17/08/23	ED
P02	Materials and Roofscape amended.	03/01/24	AMN

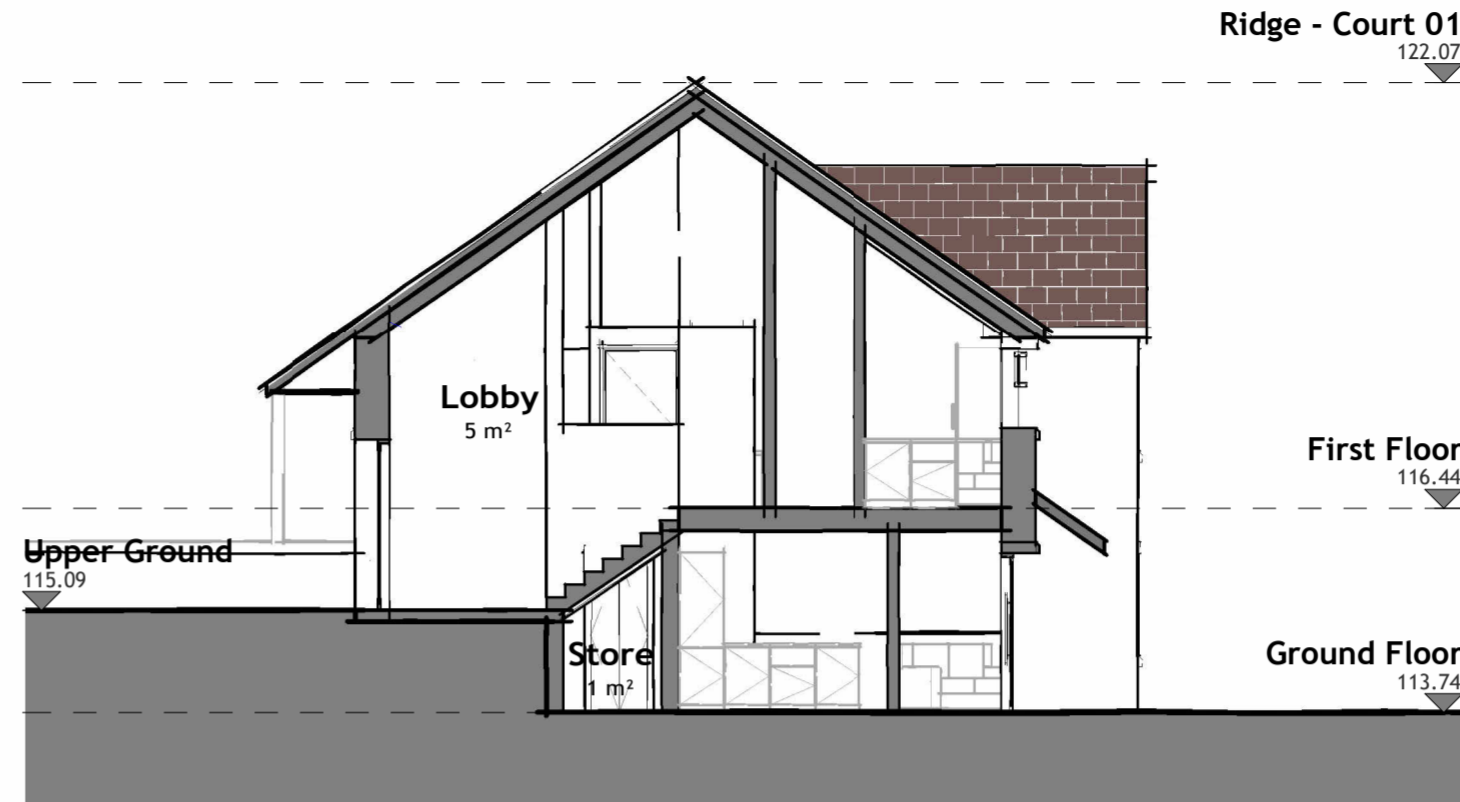

Section A - Court 01
1 : 100




Section B - Court 01
1 : 100

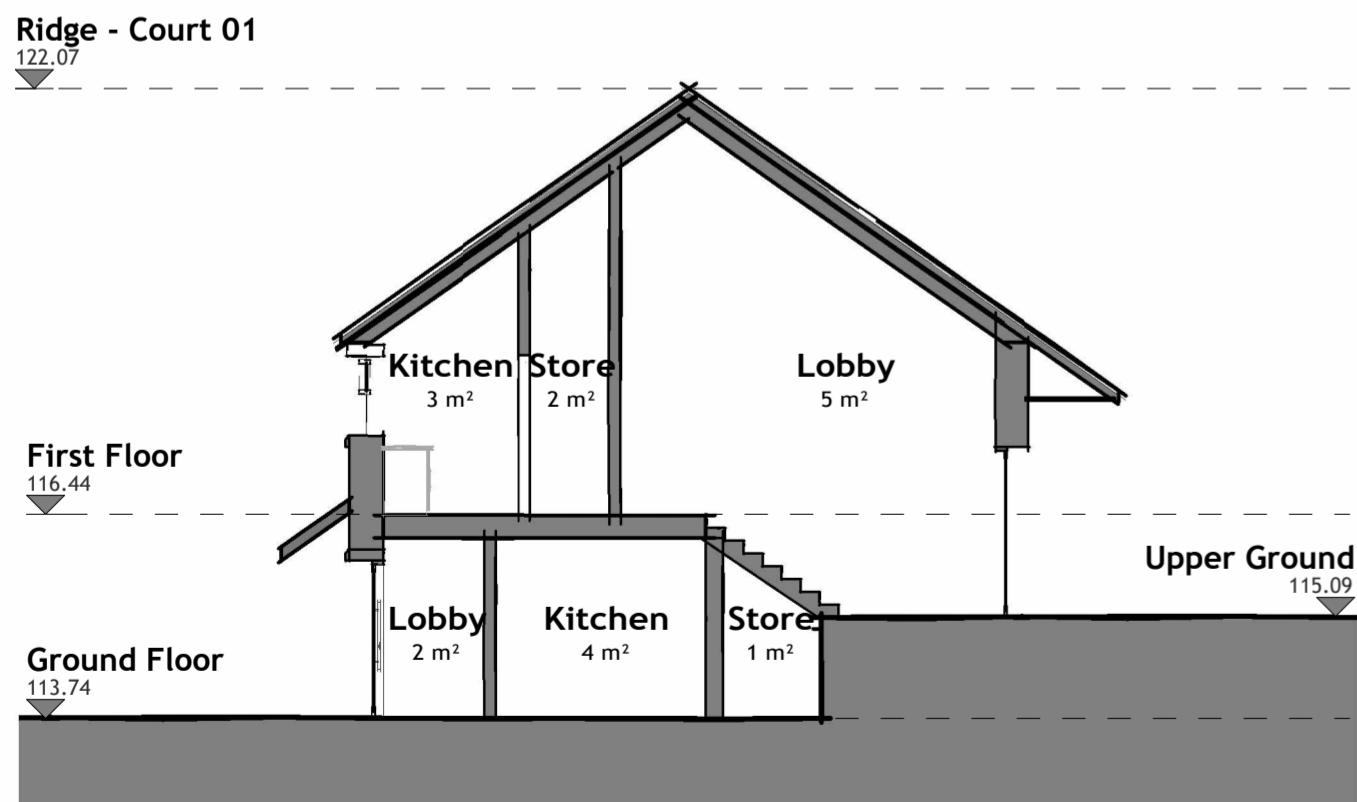

Section C - Court 01
1 : 100



Section D - Court 01
1 : 100

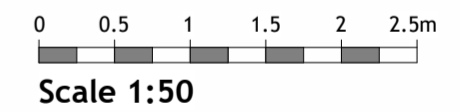

Farrell & Clark
Architects

LEEDS: 0113 259 0922
Leeds@farrellandclark.co.uk

LONDON: 0207 580 9210
London@farrellandclark.co.uk

www.farrellandclark.co.uk

Status: **PLANNING** A3

Client: **Thomas Owen Care**

Project: **Fredrick Finlay
Oxford Road, Dewsbury**

Title: **Proposed GA Sections
Court 01**

Drawn: **ED** Date: **August 2023**

Check: **AMN** Scale: **1 : 100** @A2

Drawing No.: PROJECT-ORIGINATOR-ZONE-LEVEL-TYPE-ROLE-NUMBER
410004-FCA-01-ZZ-DR-A-0738 Rev: **P02**