

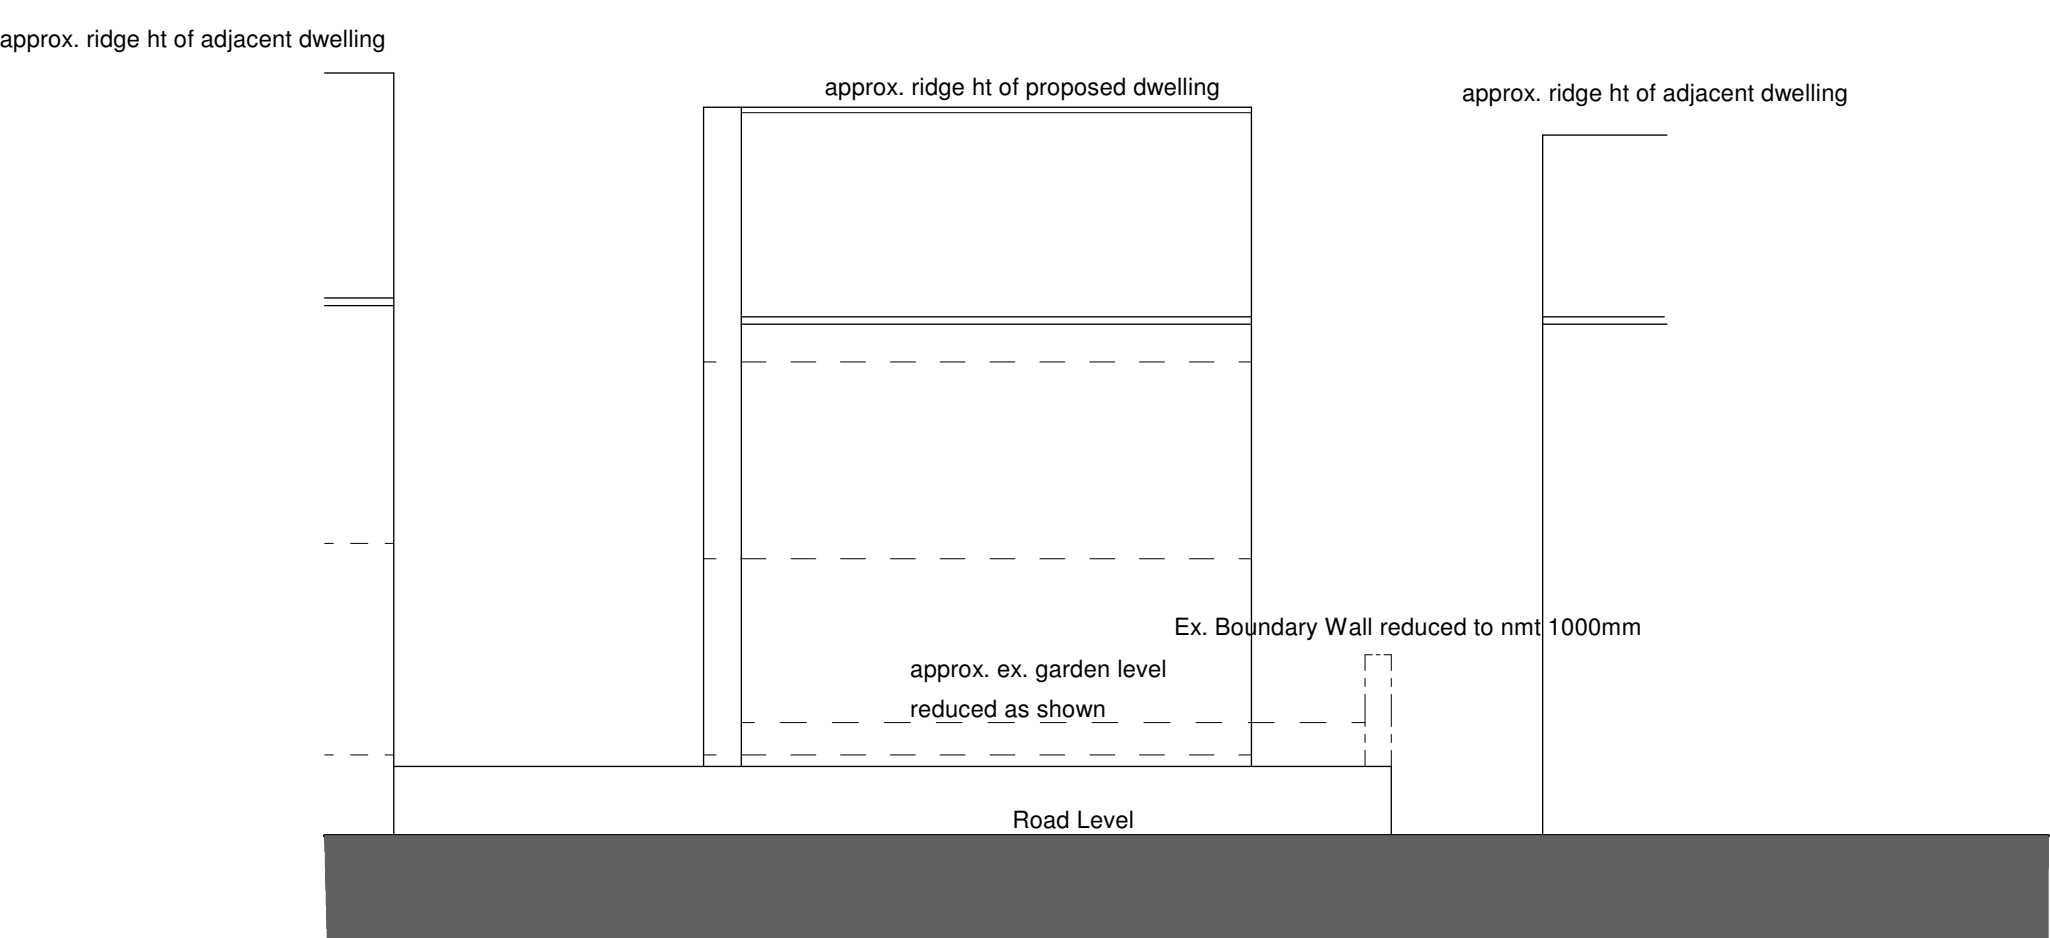


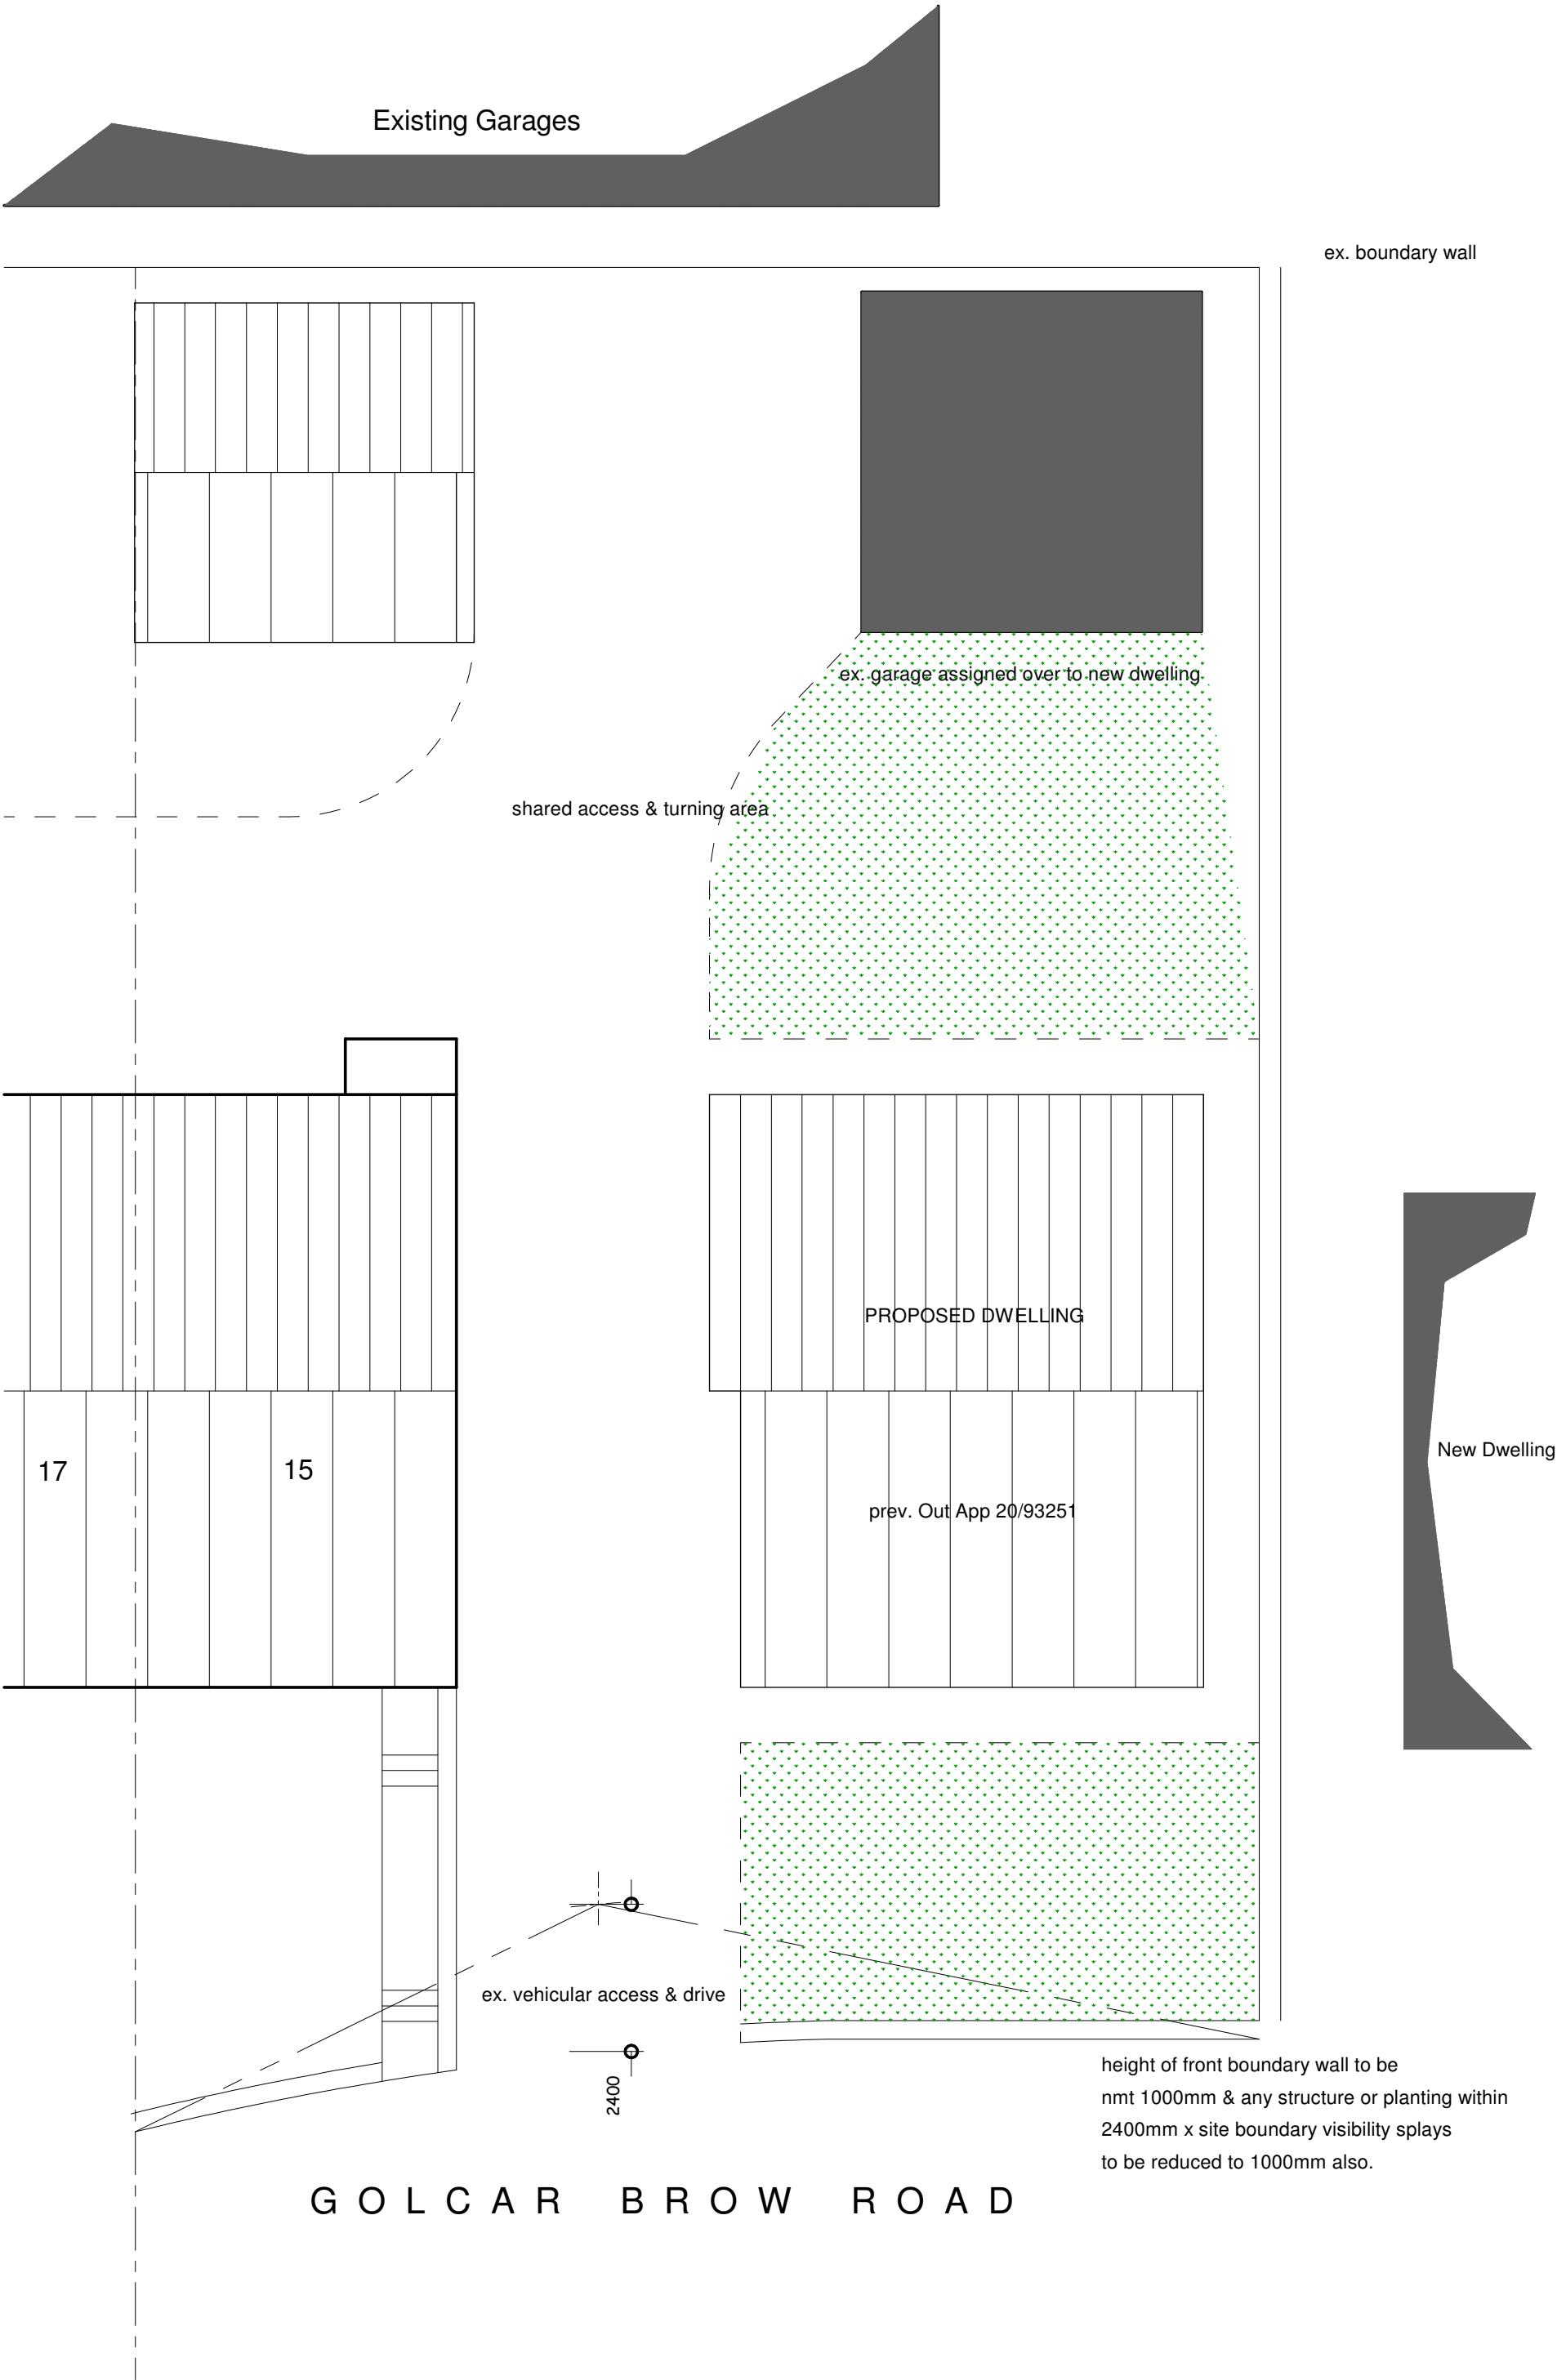

ELEVATION ON STREET SCENE

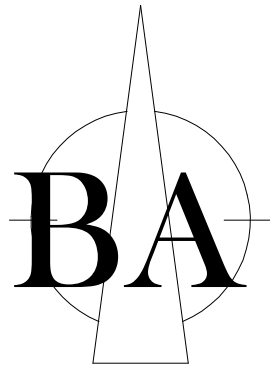

Brunswick Architectural Unit 7, Railway Sawmills, Burbeary Rd, Hudds HD1 3UN Tel/Fax: 01484 911011 Mobile: 07860 354023 E-Mail: mick@brunswickarchitectural.co.uk	
CLIENT: Dawson	
TITLE: Proposed dwelling & detached double garage at 15 Golcar Brow Road, Meltham	
Revisions: REV C visibility splay added sept 23	
SCALE: 1:100 @ A2	DATE: 5 Sept 2023
DRG No: 1540.2C	