


4.988

0.89 2.87


Large Car  
 Overall Length 4.988m  
 Overall Width 1.793m  
 Overall Body Height 1.502m  
 Min Body Ground Clearance 0.287m  
 Track Width 1.700m  
 Lock to lock time 4.00s  
 Kerb to Kerb Turning Radius 6.200m

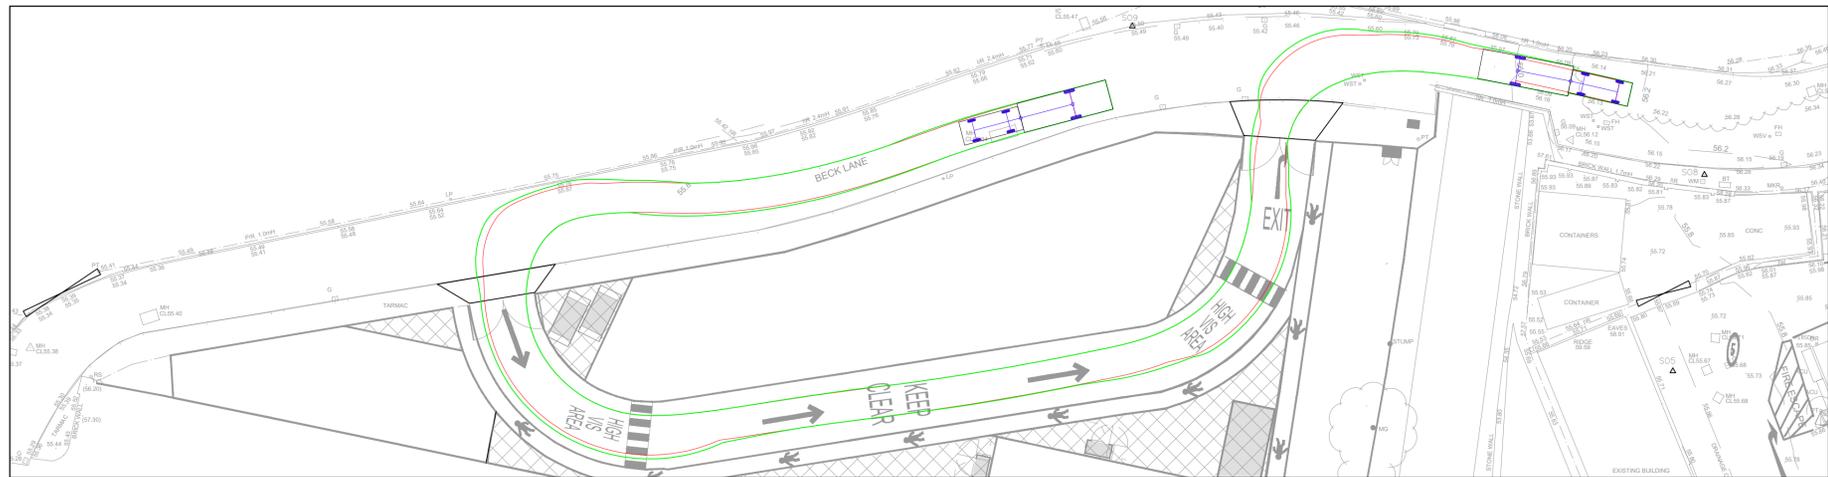

4.312 0.007 6.486

0.906 2.503 0.91 3.814 2.672


Car & Caravan  
 Overall Length 10.805m  
 Overall Width 2.130m  
 Overall Body Height 2.473m  
 Min Body Ground Clearance 0.201m  
 Max Track Width 2.130m  
 Lock to lock time 4.00s  
 Kerb to Kerb Turning Radius 5.042m

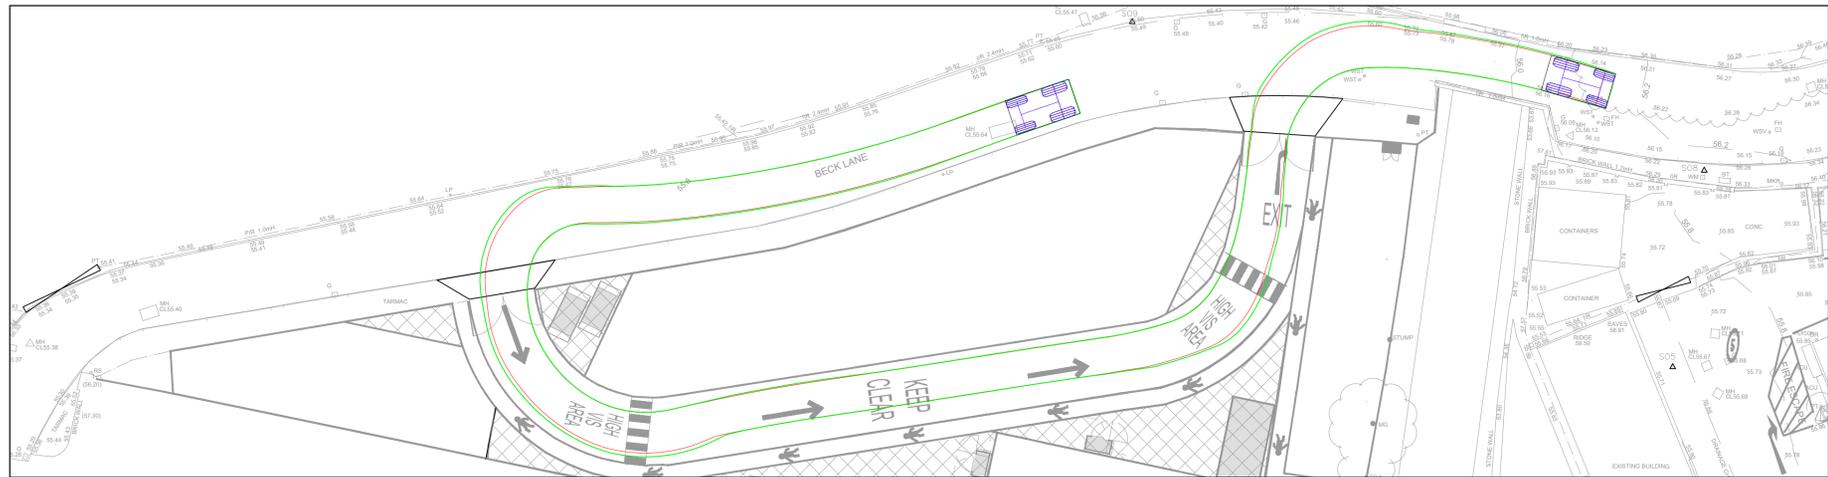

4.74

0.75 2.806

Case IH CVX 140 Tractor  
 Overall Length 4.740m  
 Overall Width 2.550m  
 Overall Body Height 3.117m  
 Min Body Ground Clearance 0.575m  
 Max Track Width 2.520m  
 Lock to lock time 6.00s  
 Kerb to Kerb Turning Radius 5.400m

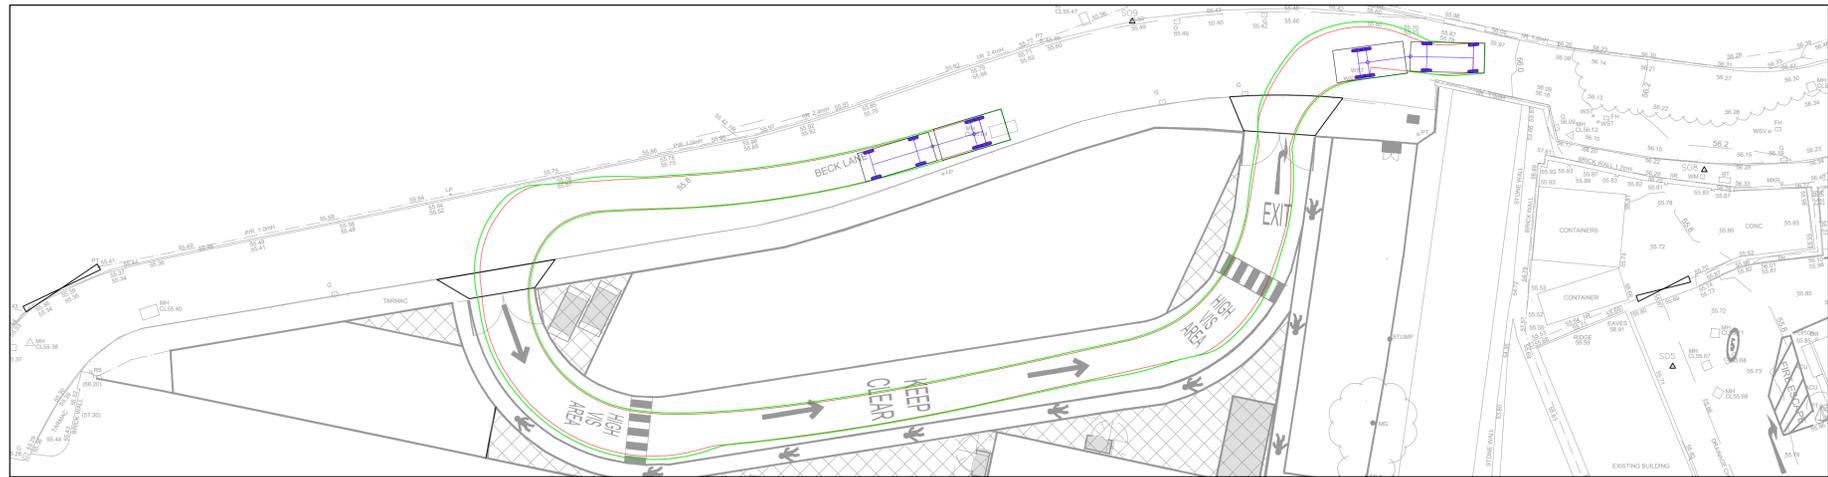

5.25 5

0.8 3.3 1.15 0.4 3.05 0.65 1.7 0.325

Ford Ranger with Trailer  
 Overall Length 10.650m  
 Overall Width 2.286m  
 Overall Body Height 2.562m  
 Min Body Ground Clearance 0.290m  
 Track Width 2.100m  
 Lock to lock time 4.00s  
 Kerb to Kerb Turning Radius 6.450m

Do Not Scale

DESIGN REVIEW

Design review by: **	Checked by: **
----------------------	----------------

Residual hazards:

Health, Safety & Environmental Notes

NOTES

28.06.23	Added Ford Ranger With Trailer	ASe	AL	P2
31.05.23	Initial issue	JZG	AL	P1
Date	Description	By	Chk	Rev

**ADEPT**  
 CIVIL AND STRUCTURAL CONSULTING ENGINEERS

Web: www.adeptcsce.com  
 Email: inbox@adeptcsce.com  
 Tel: 0113 239 4518 (Leeds)  
 Tel: 0161 974 3620 (Manchester)

Originating Office  
 1312 Mills, Sunny Bank Mills,  
 Farsley, Leeds, LS28 5UJ

Project  
 Beck Lane Depot,  
 Heckmondwike

Title  
 Vehicle Tracking Sh.2

Client  
 Nu Construction

Scale @ A1	Initial author	Initial checker	Approver	Initial Date
1:250	JZG	AL	RP	May 23
Status	Purpose	Adapt Ref		
S2	Preliminary	00.22423		

Project Number	Originator	Volume	Level	Type	Role	Drp. No.	Rev.
00.22423-ACE-00-ZZ-DR-C-2091							P2