




Section A-A @ 1:10

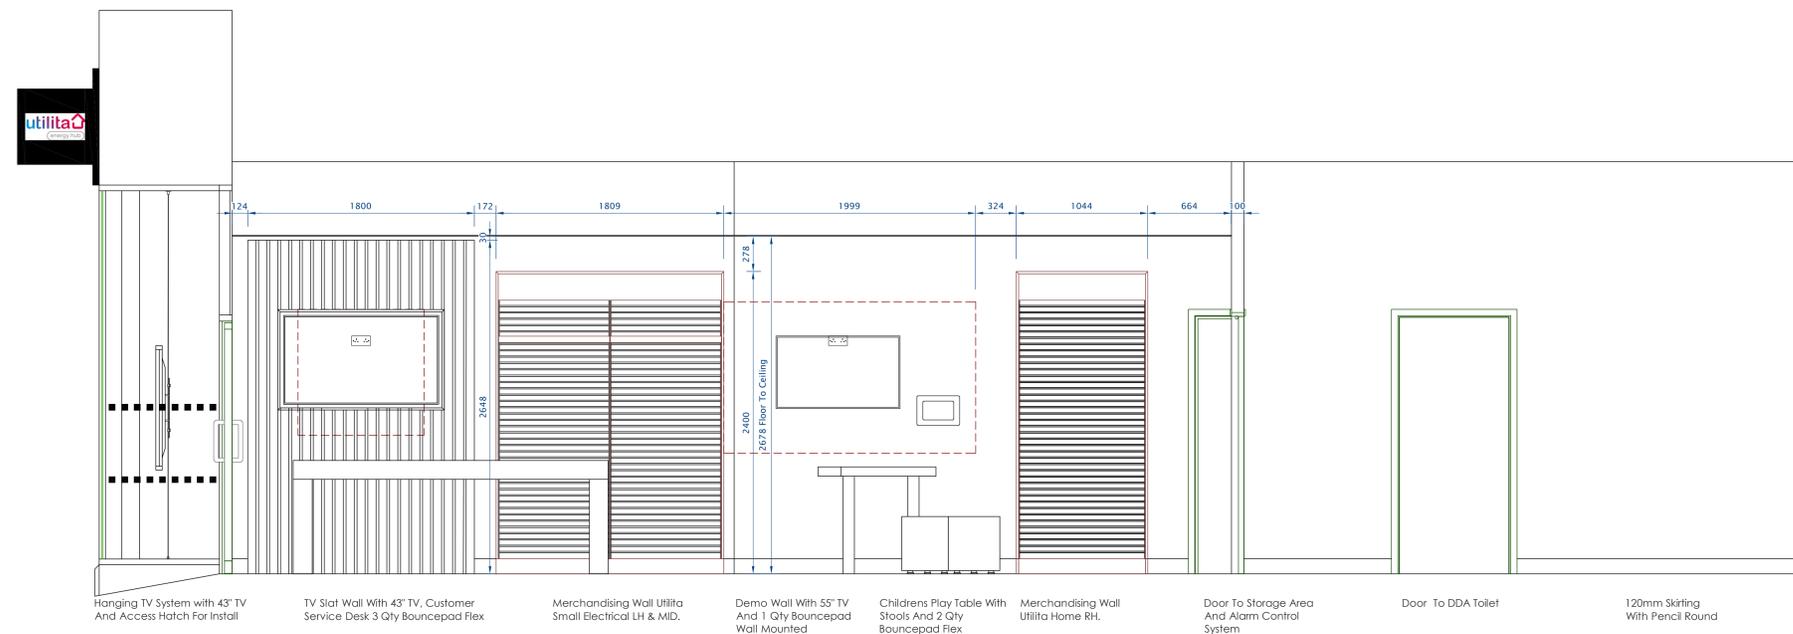

Section B-B @ 1:10

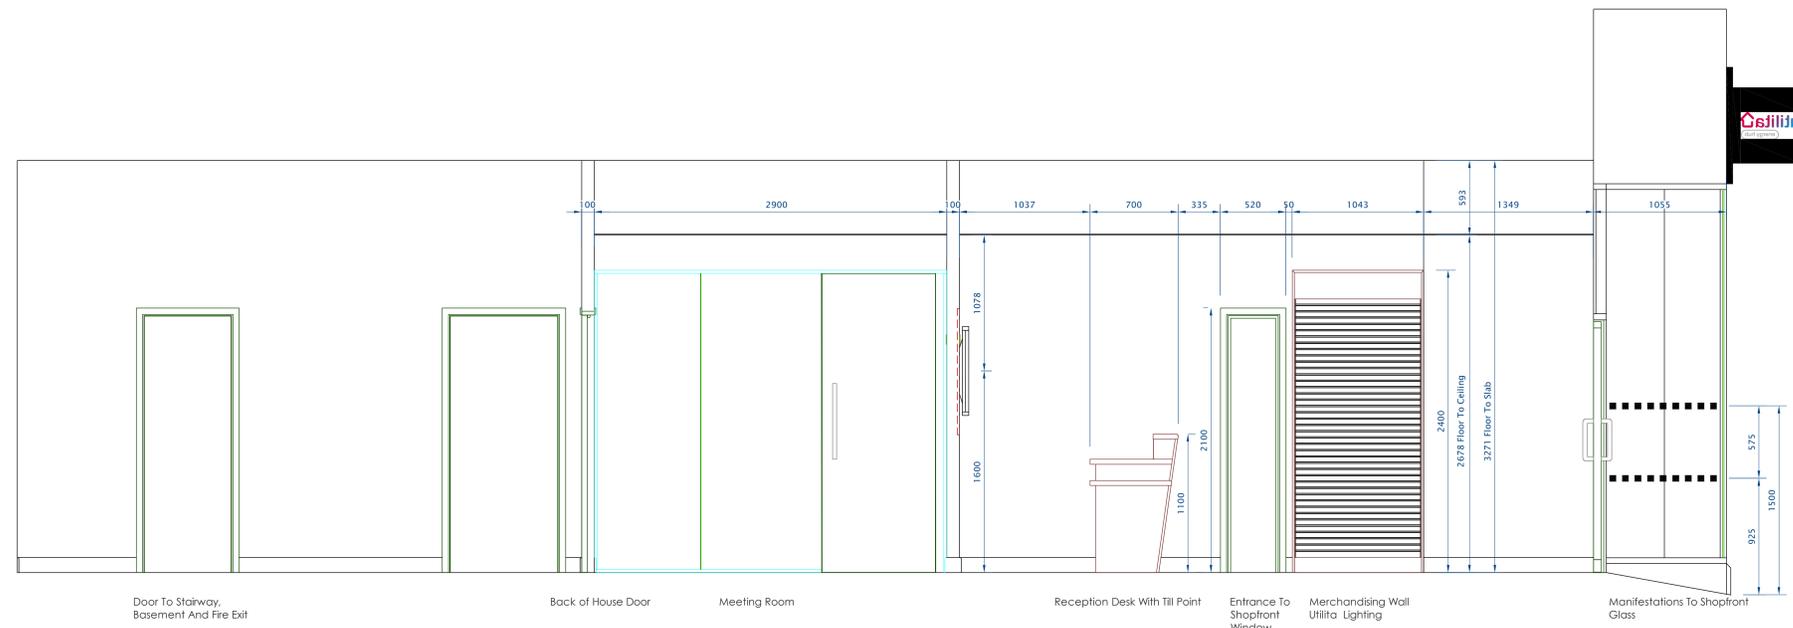

Section C-C @ 1:10

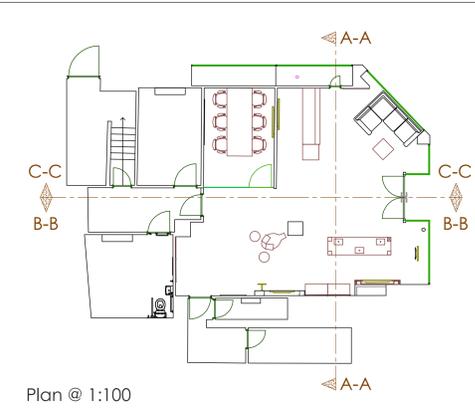

Plan @ 1:100

REV	DATE	AMENDMENTS	BY
A	05/04/2023	Updated Following Client Meeting	SD
B	21/06/2023	Updated To Meet Building Control	SD
C	14/08/2023	Updated Following Client Meeting	SD

NOTES

NO DIMENSIONS TO BE SCALED FROM THIS DRAWING
 THE SHOPFITTING CONTRACTOR IS TO ENSURE THAT THE CONSTRUCTION METHOD AND INSTALLATION OF THIS FIXTURE IS FIT FOR THE PURPOSE FOR WHICH IT IS REQUIRED

ASSOCIATED DRAWINGS

FINISHES

METAL TOP	
CARCASS	
PAINT	
PLINTH	
LAMINATE	



www.pearlfitout.com

Client
UTILITA ENERGY

Project
**Huddersfield Hub
 71 New Street, HD1 2BQ**

Title
GROUND FLOOR SECTION THROUGH ELEVATION

SCALE	1:20 @ A0
DATE	19/01/2023
DRAWN BY	MACS/SD
CHECKED BY	
CONTRACT DWG No	1822-01-06
Architect DWG No	
	REV C
	REV