

COPYRIGHT RESERVED ©

THIS DRAWING IS COPYRIGHT AND THE INTELLECTUAL PROPERTY OF KUBE ARCHITECTURE. THIS DRAWING MAY NOT BE REPRODUCED IN WHOLE OR IN PART WITHOUT WRITTEN AUTHORITY.

**DO NOT SCALE**

NO DIMENSIONS TO BE SCALED FROM THIS DRAWING. ALL DIMENSIONS TO BE CHECKED ON SITE PRIOR TO COMMENCEMENT OF WORKS AND ANY DISCREPANCIES REPORTED TO THE ARCHITECT / ENGINEER / CONTRACTOR


ALL INFORMATION ON THIS DRAWING IS SUBJECT TO A FULL AND COMPREHENSIVE TOPOGRAPHICAL SURVEY AND CONFIRMATION OF RELEVANT TITLE.

**ADDITIONAL NOTES**

ALL WORK TO BE CARRIED OUT IN ACCORDANCE WITH THE BUILDING REGULATIONS AND THE REQUIREMENTS OF THE LOCAL AUTHORITY

**NOTES**

ALL DIMENSIONS BASED ON ORIGINAL DEED PLANS. CONTRACTOR TO ENSURE TO ALL MEASUREMENTS ARE TAKEN PRIOR TO COMMENCING WORKS

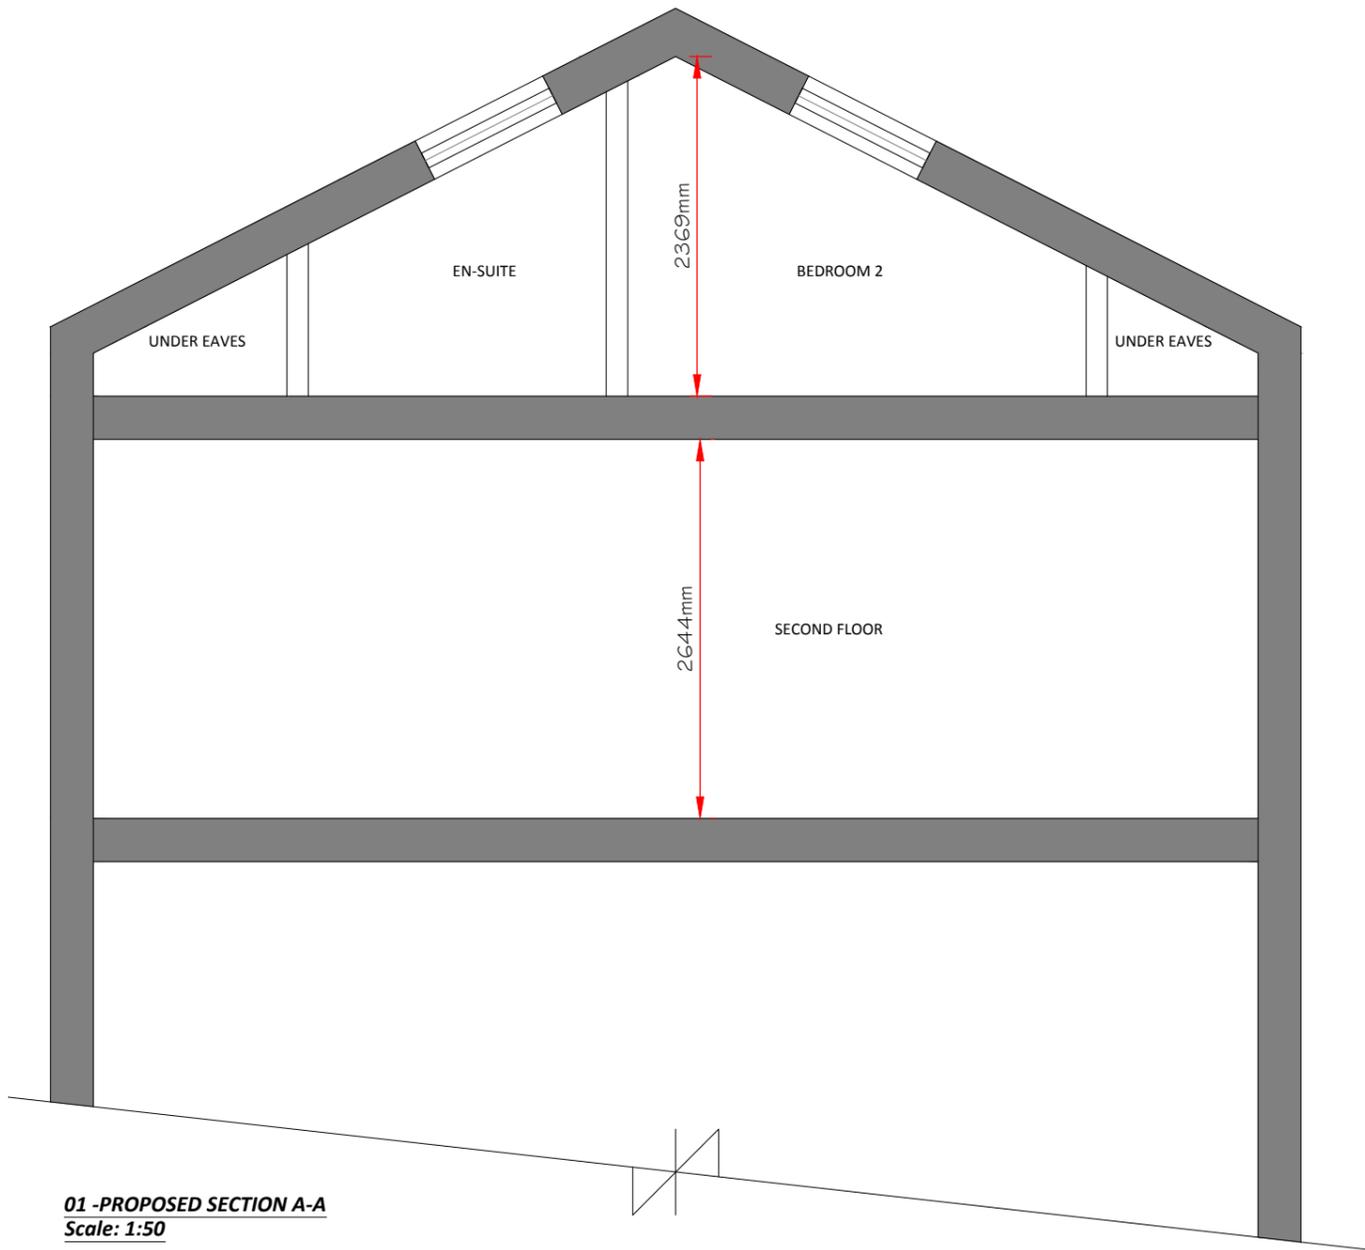

**01 -PROPOSED SECTION A-A**  
Scale: 1:50



**02 PROPOSED LOFT PLAN.**  
Scale: 1:100

A	FIRST ISSUE	SH	AI	24.01.24
REV	DESCRIPTION	DRWN	CHKD	DATE

**ECO ARCHITECTURE**



CLIENT  
CHICKEN VILLAGE

PROJECT  
23 CROSS CHURCH STREET,  
HUDDERSFIELD. WEST  
YORKSHIRE.  
HD1 2PY

TITLE  
PROPOSED SECTION

SCALE  
VARIES @ A3

DATE  
JAN 24

DRAWING NO.  
2314/205

REVISION  
A

DRAWN BY  
SH

CHECKED BY  
AI

PURPOSE OF ISSUE

PLANNING  BUILDING REGS  TENDER

APPROVAL  COMMENT  CONSTRUCTION

ECO ARCHITECTURE AND PROJECT MANAGEMENT  
8 MAPLE GROVE  
KEIGHLEY, WEST YORKSHIRE BD20 6TY  
T: 07539 204 504  
Email : ecoarchitd@outlook.com

ADDITIONAL COMMENTS DENOTED ON DWG AREA AS (CDM)

<b>CDM 2017</b>	PERCEIVED SIGNIFICANT RESIDUAL RISKS THAT ARE EITHER / OR ANY COMBINATION OF THE FOLLOWING:	
	NOT OBVIOUS	DIFFICULT TO MANAGE

AREA	CONSTRUCTION	USE	MAINTENANCE	DECOMMISSION
------	--------------	-----	-------------	--------------