


37 Upper George Street

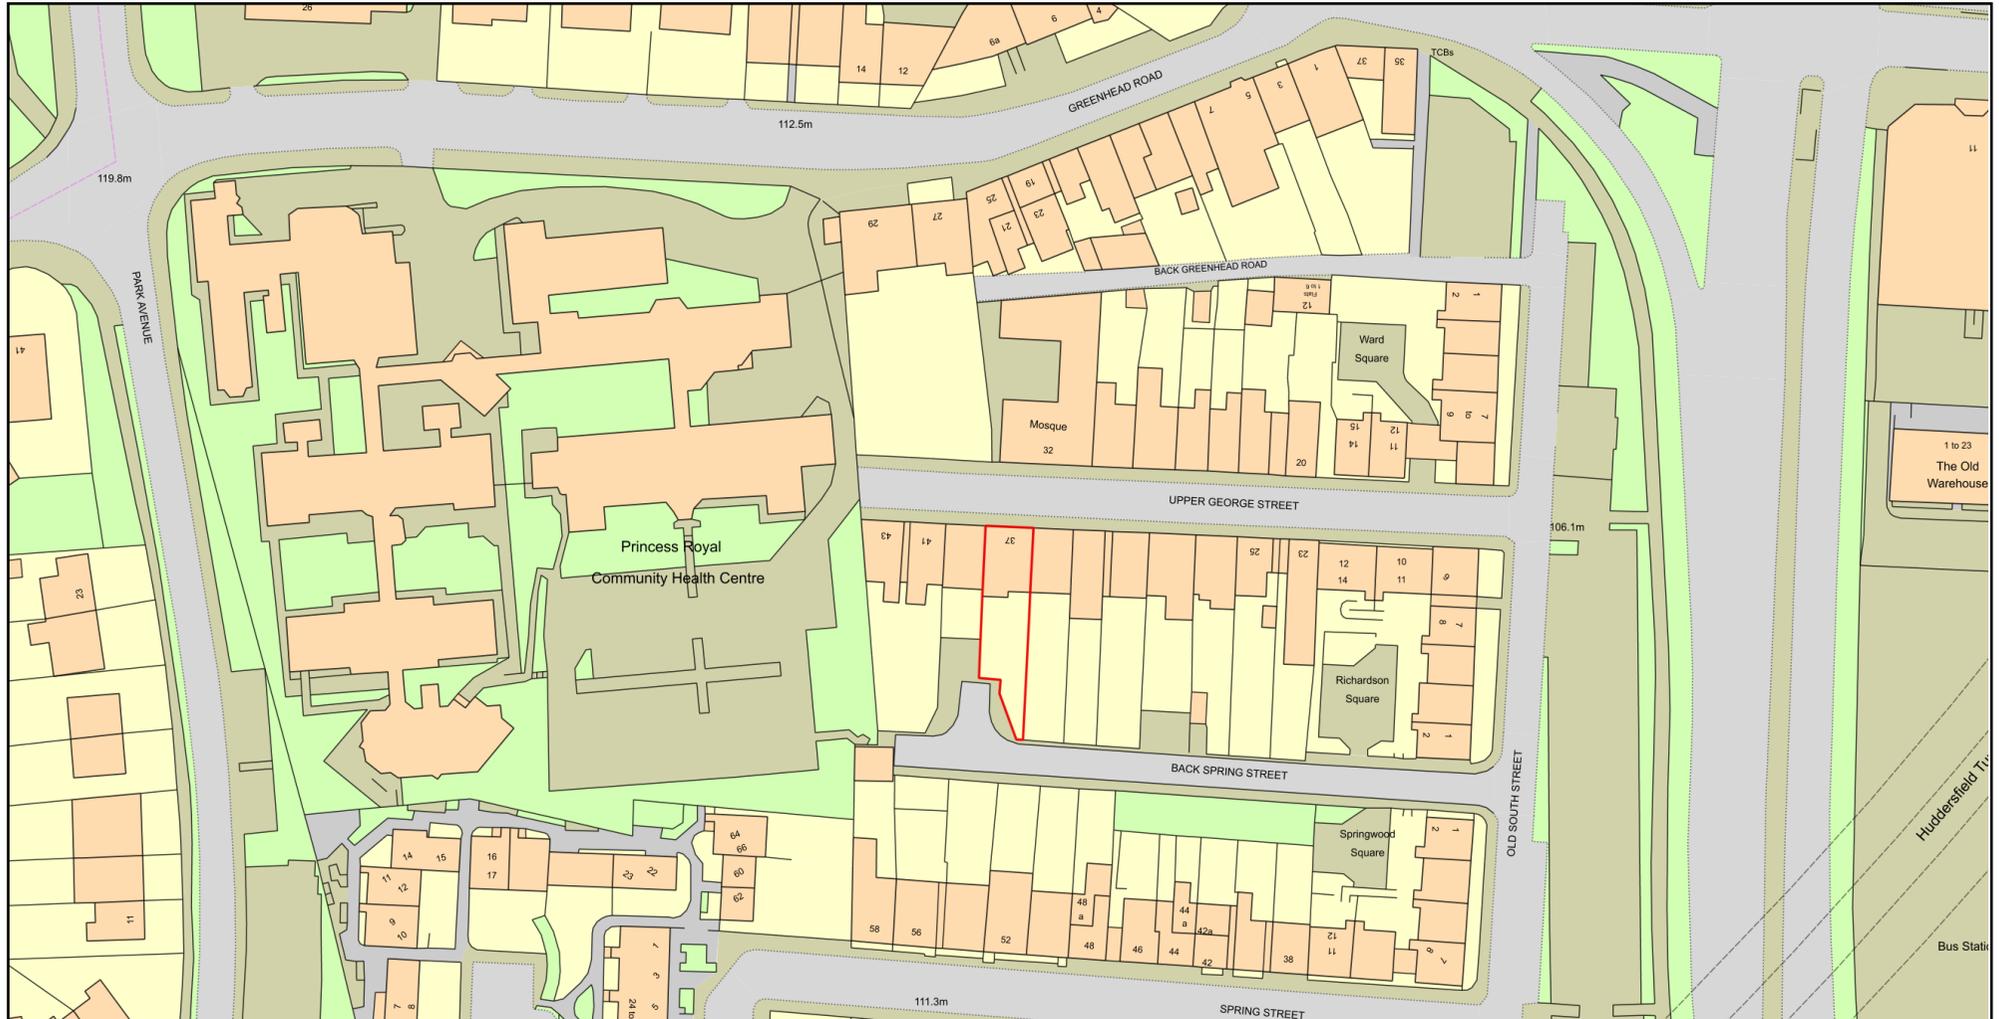

Plan Produced for: Steve

Date Produced: 04 Sep 2023

Plan Reference Number: TQRQM23247124610221

Scale: 1:1250 @ A4

© Crown copyright and database rights 2023 OS 100042766

