






STRUCTURAL LAYOUT - BF  
SCALE 1:100

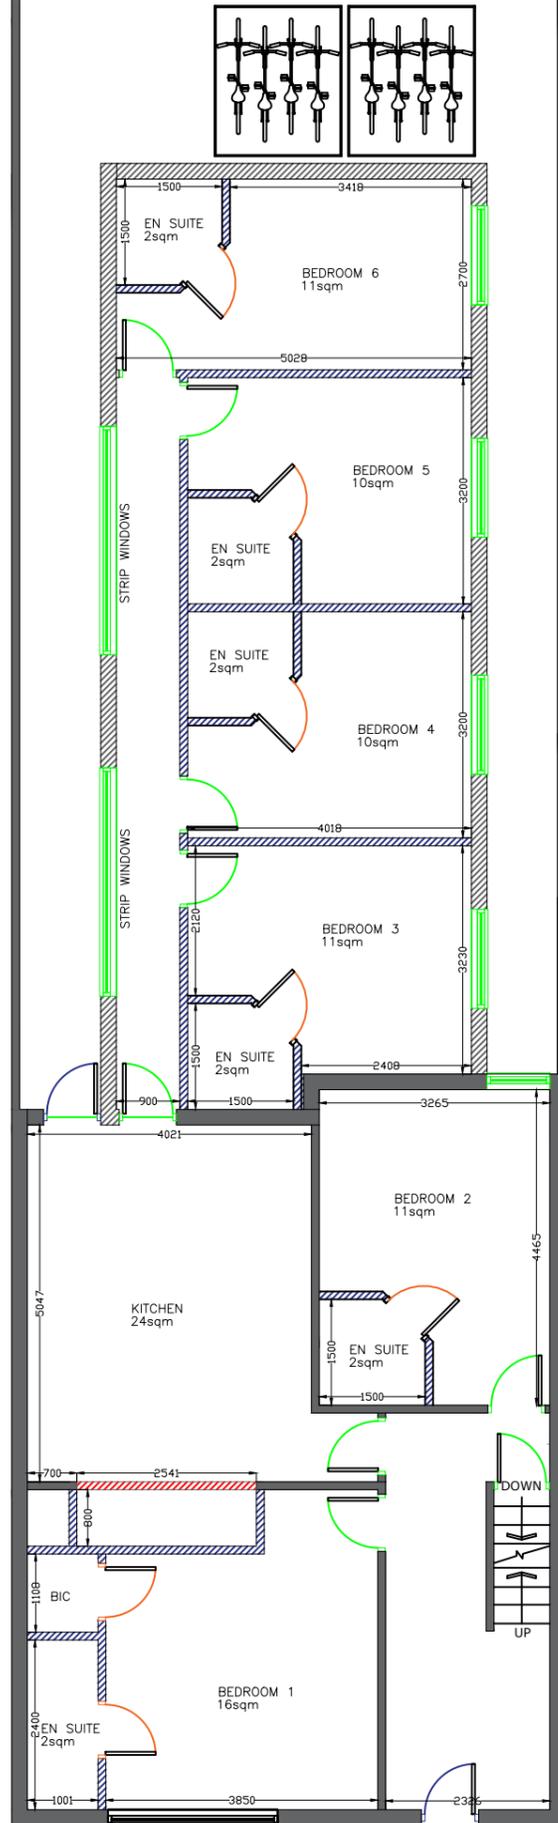


STRUCTURAL LAYOUT - GF  
SCALE 1:100

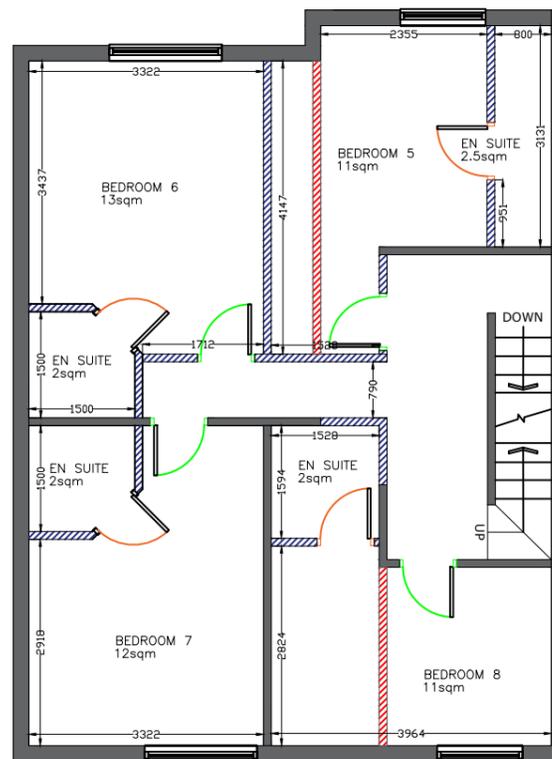

STRUCTURAL LAYOUT - 1F  
SCALE 1:100

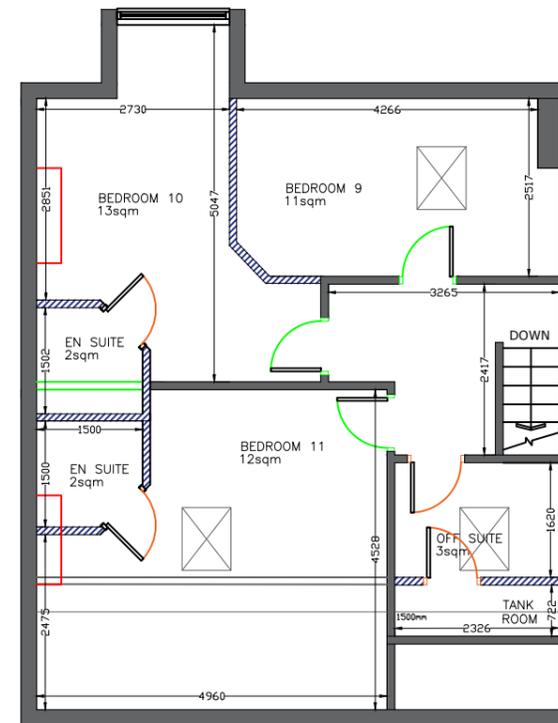

STRUCTURAL LAYOUT - 2F  
SCALE 1:100

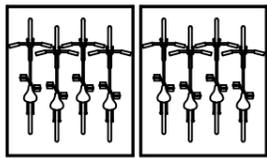

No.	Revision/Issue	Date

**General Notes**  
PLEASE REFER TO SCHEDULE OF WORKS FOR ADDITIONAL DEMOLITION INSTRUCTIONS



37 UPPER GEORGE ST  
HUDDERSFIELD

PROPOSED  
HMO LAYOUT

Project Manager JADE SIMPSON	Sheet
Date 2023	
Scale	