


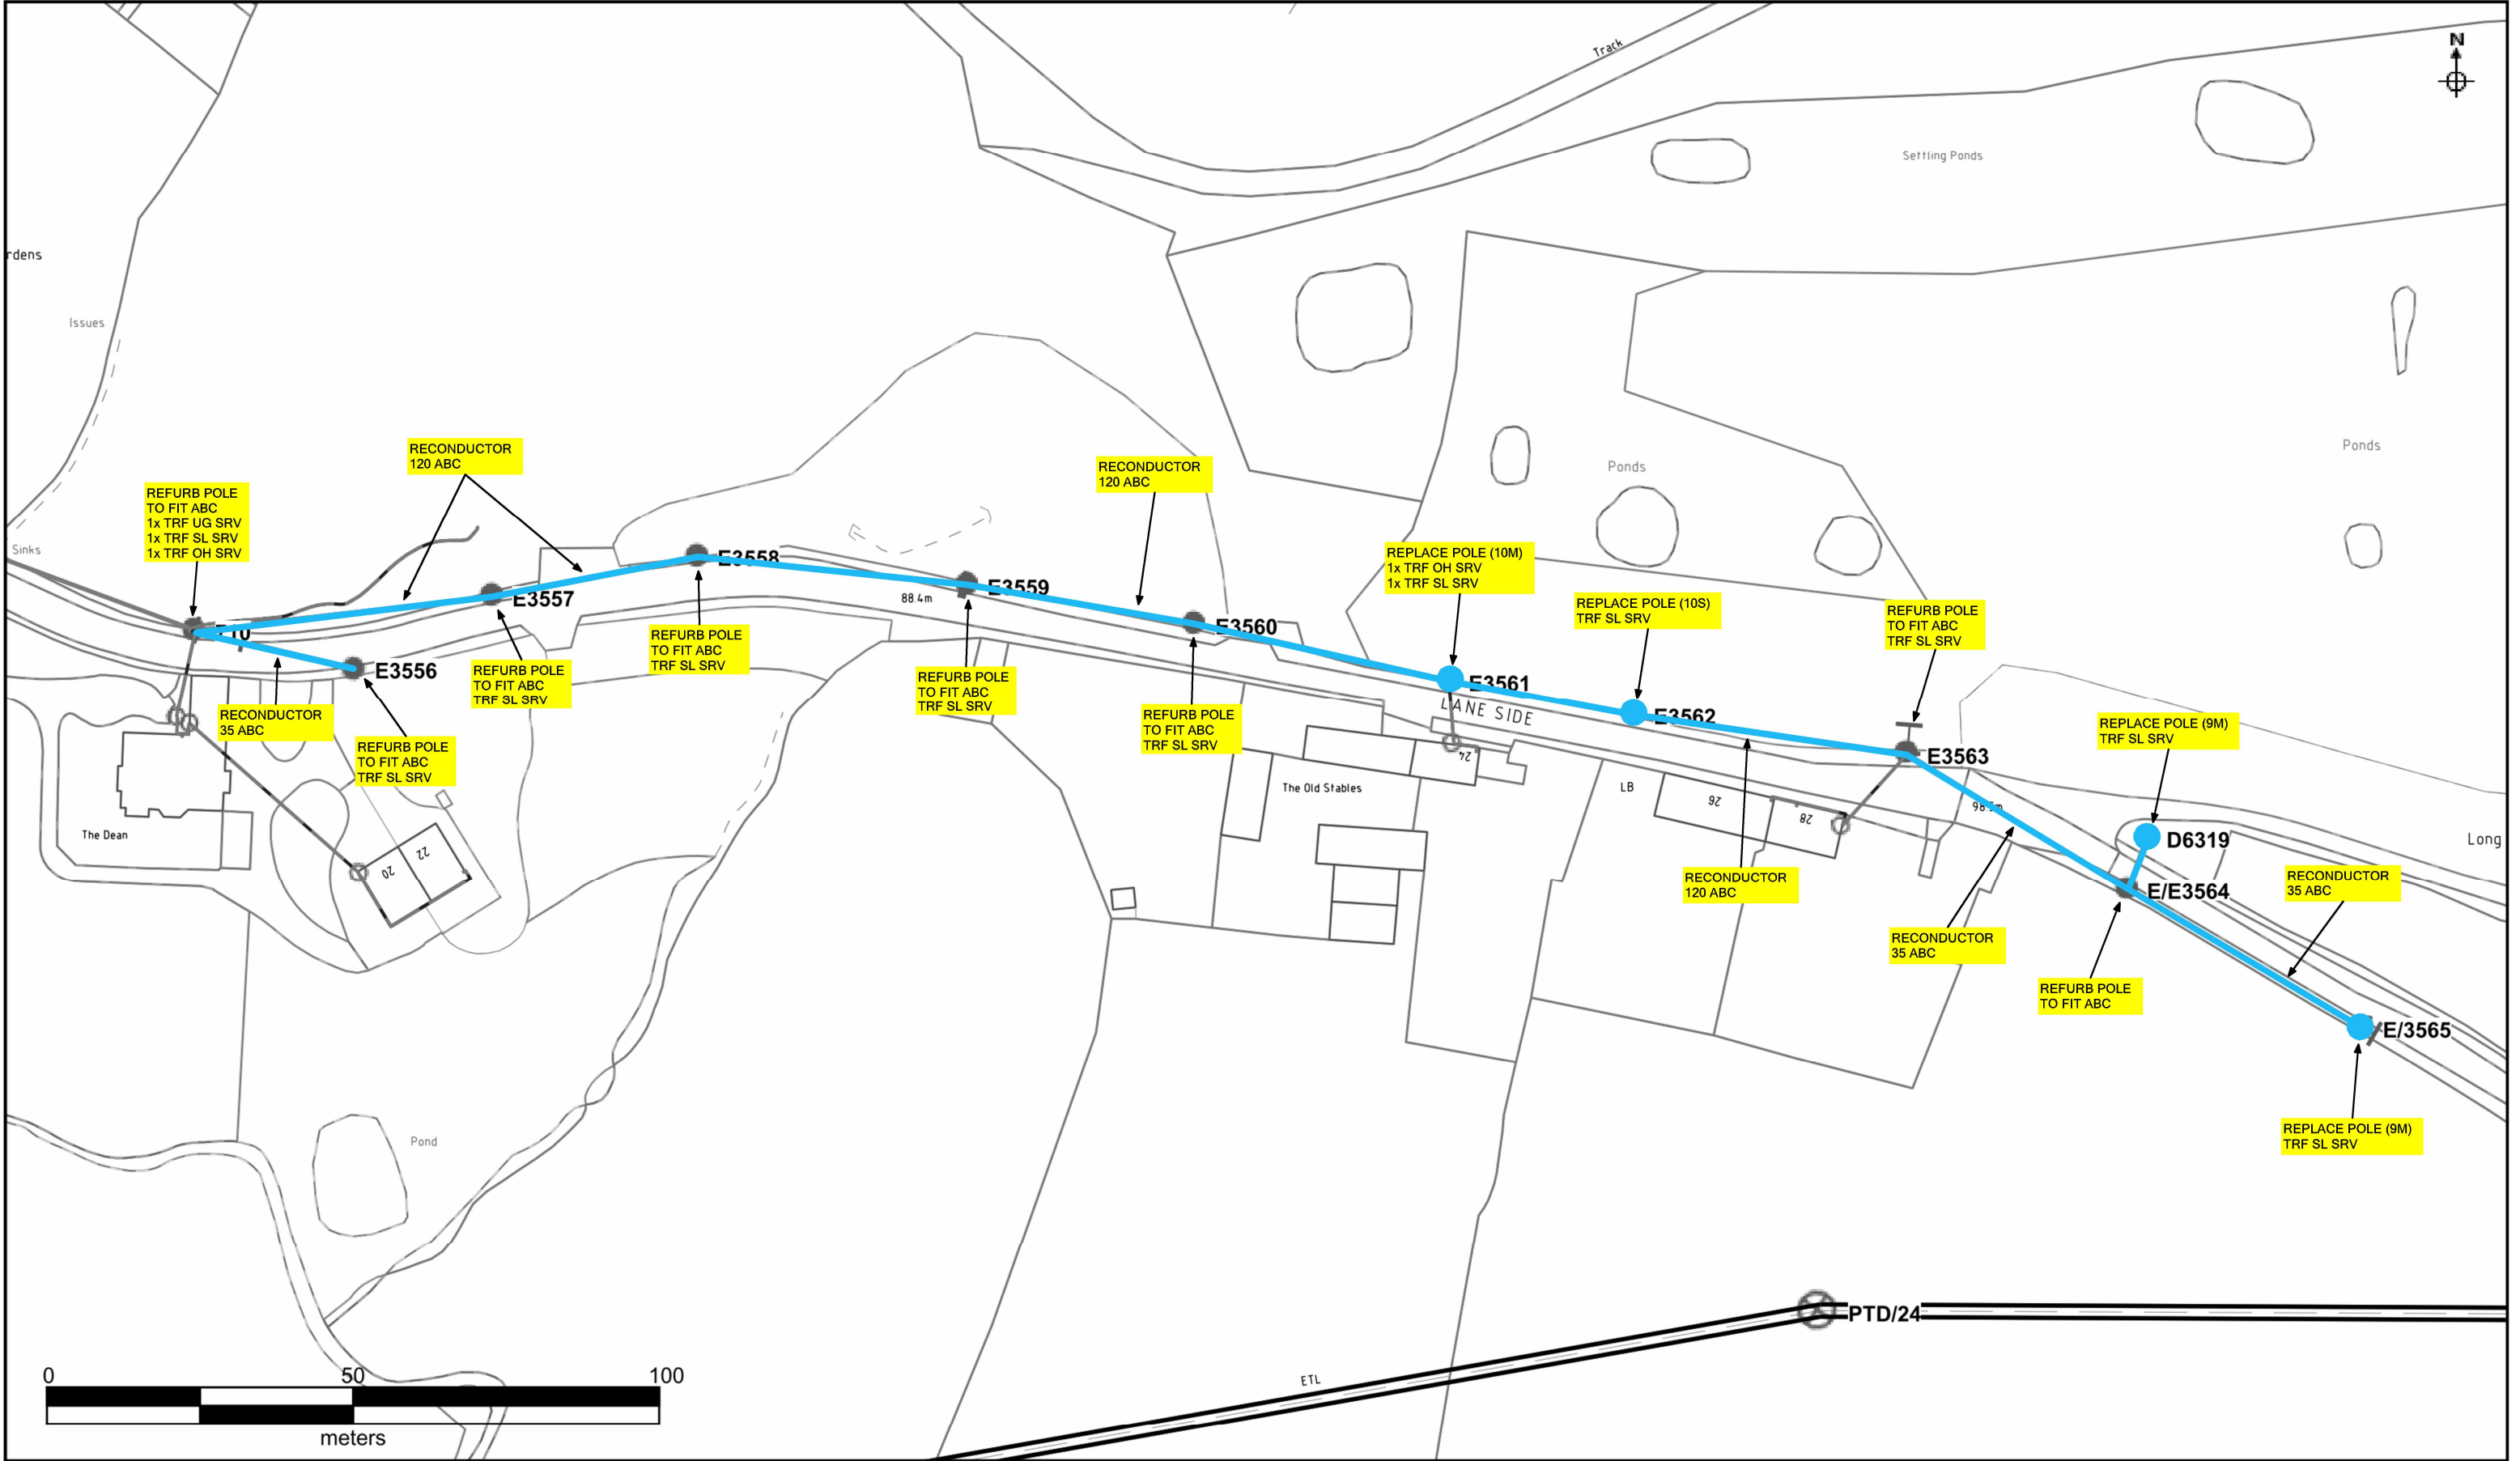

This proposal plan must not be used for record puposes or for the location of existing cables.
SafeDig Maps are available by calling 0191 22942295 Mon- Fri 8:30am - 4:45pm

Call Centre Phone Numbers:
If the area is located in: North East call 0800 668877, Yorkshire or North Lincs call 0800 375675.

Northern Powergrid Holdings Company
The position of our equipment is shown on the plan as accurately as possible, it may have changed since the plan was produced. Therefore the position of our equipment and those services which may not be shown should be established on site. Electricity cables not owned by Northern Powergrid Holdings Company may be laid in this area and may not be shown on this plan. Where private cables are shown, the information should not be regarded as accurate and should be used for guidance purposes only. In all cases, accurate information should be obtained from the owner of such cables prior to the commencement of work on site.

Reference should be made to HSE Guidance, HS(G)47 'Avoiding Danger from Underground Services' and GS6 'Avoidance of Danger from Overhead Power Lines'.

Reproduced from or based upon the Ordnance Survey map by Northern Powergrid Holdings Company by permission of Ordnance Survey on behalf of the Controller of Her Majesty's Stationary Office. Crown (c) Copyright (Northern Powergrid Holdings Company. EL100017931 and EL100036857).

Northern Powergrid Holdings Company, Lloyds Court, 78 Grey Street, Newcastle-Upon-Tyne, NE1 6AF

Version 1.1 26th Feb 2018

Legend:		Original Print Size A3	
	20kV		Unfit For Service / Scrapped
	11kV		Existing underground cable
	LV Mains		Existing overhead line
	LV Service		Service Position
	Aux		Duct (125mm ID unless stated)
	Abandoned/Recovered		
Date Printed: 28-Feb-2020		Scale: 1: 1000	

OS Grid Reference: SE1867017238	
Printed By: arm.annuar	
Title:	MAINS RECORD
YP24984 HUDDERSFIELD, KIRKHEATON 26 SIDE LANE, HD5 0NT REPLACE LV OHL WITH ABC	