
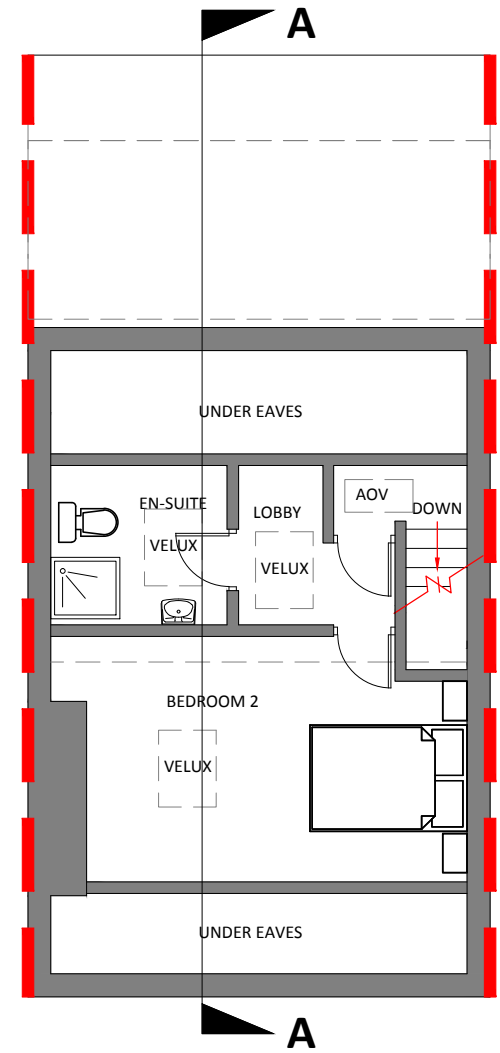


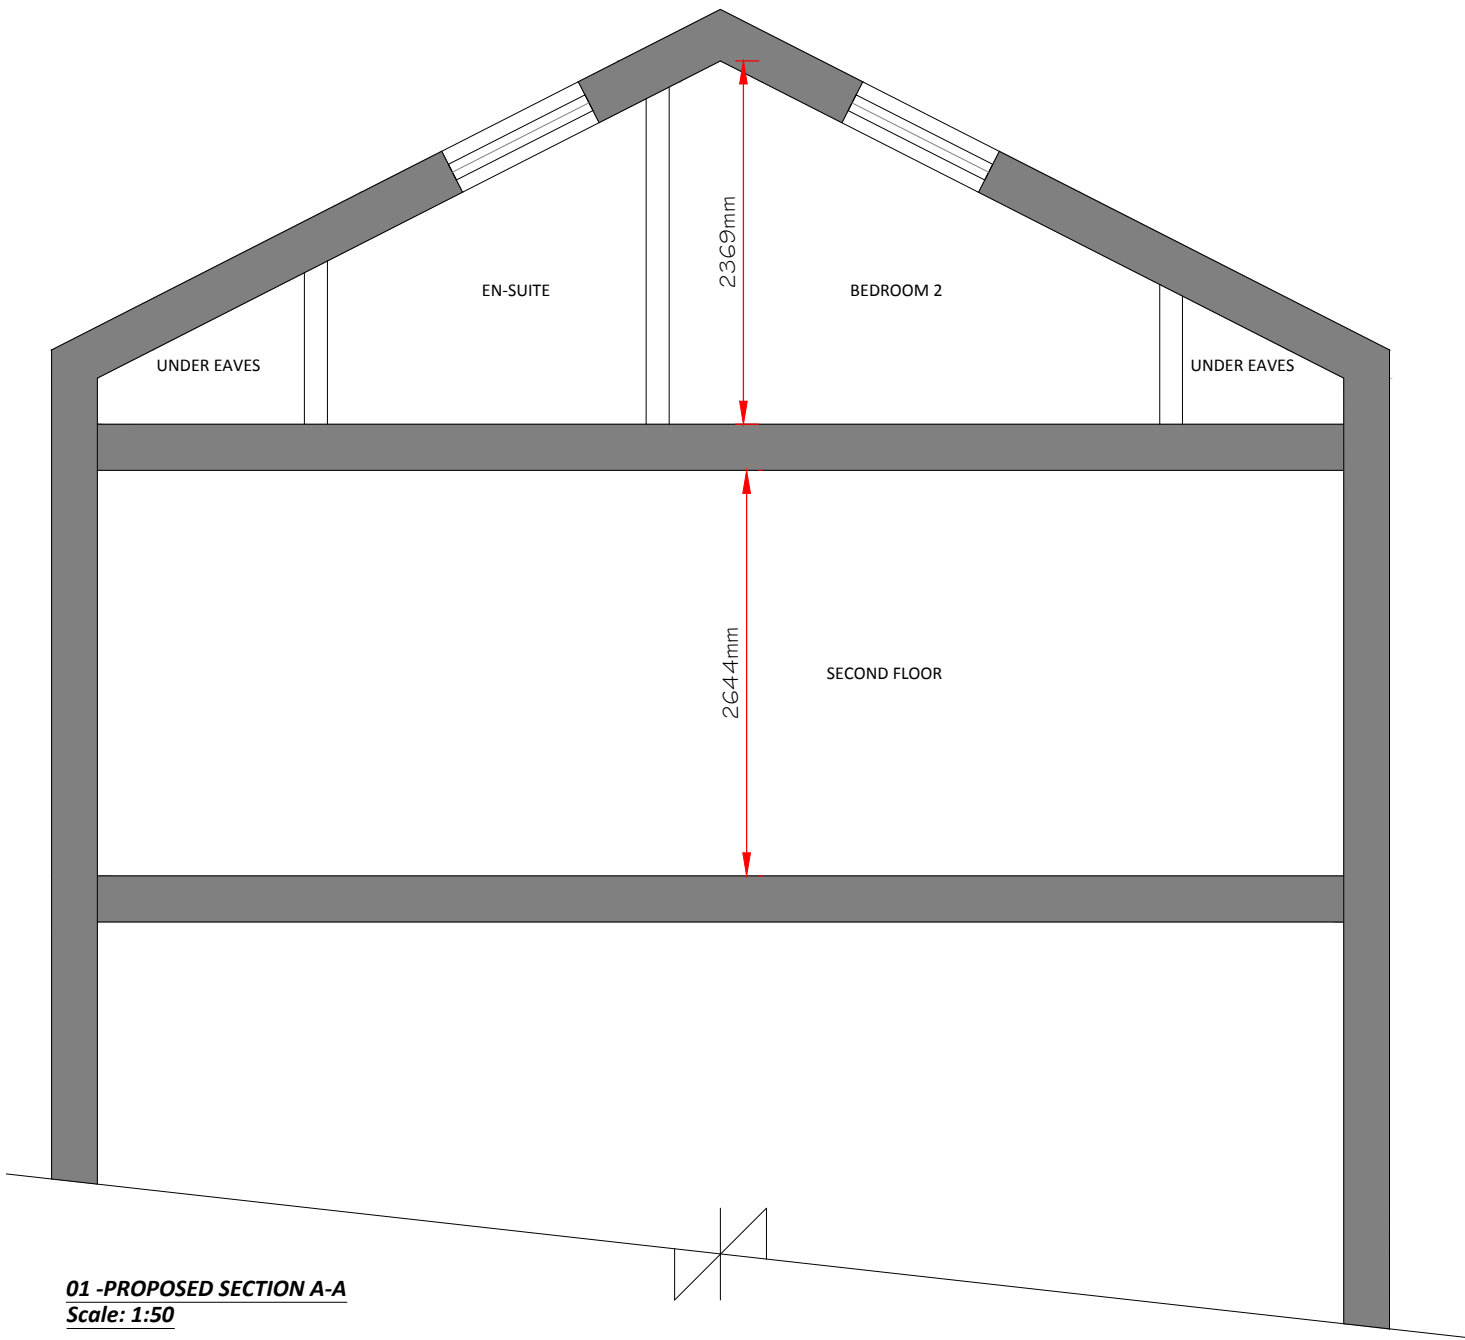

COPYRIGHT RESERVED ©

THIS DRAWING IS COPYRIGHT AND THE INTELLECTUAL PROPERTY OF KUBE ARCHITECTURE. THIS DRAWING MAY NOT BE REPRODUCED IN WHOLE OR IN PART WITHOUT WRITTEN AUTHORITY.

DO NOT SCALE

NO DIMENSIONS TO BE SCALED FROM THIS DRAWING. ALL DIMENSIONS TO BE CHECKED ON SITE PRIOR TO COMMENCEMENT OF WORKS AND ANY DISCREPANCIES REPORTED TO THE ARCHITECT / ENGINEER / CONTRACTOR

ALL INFORMATION ON THIS DRAWING IS SUBJECT TO A FULL AND COMPREHENSIVE TOPOGRAPHICAL SURVEY AND CONFIRMATION OF RELEVANT TITLE.

ADDITIONAL NOTES

ALL WORK TO BE CARRIED OUT IN ACCORDANCE WITH THE BUILDING REGULATIONS AND THE REQUIREMENTS OF THE LOCAL AUTHORITY

NOTES

ALL DIMENSIONS BASED ON ORIGINAL DEED PLANS. CONTRACTOR TO ENSURE TO ALL MEASUREMENTS ARE TAKEN PRIOR TO COMMENCING WORKS

A	FIRST ISSUE	SH	AI	24.01.24
REV	DESCRIPTION	DRWN	CHKD	DATE

ECO ARCHITECTURE



CLIENT
CHICKEN VILLAGE

PROJECT
23 CROSS CHURCH STREET,
HUDDERSFIELD. WEST
YORKSHIRE.
HD1 2PY

TITLE
PROPOSED SECTION

SCALE	VARIES @ A3	DATE	JAN 24
DRAWING NO.	2314/205	REVISION	A
DRAWN BY	SH	CHECKED BY	AI

PURPOSE OF ISSUE			
PLANNING	☒	BUILDING REGS	☐
APPROVAL	☐	COMMENT	☐
		TENDER	☐
		CONSTRUCTION	☐

ECO ARCHITECTURE AND PROJECT MANAGEMENT
8 MAPLE GROVE
KEIGHLEY, WEST YORKSHIRE BD20 6TY
T: 07539 204 504
Email : ecoarchitd@outlook.com

ADDITIONAL COMMENTS DENOTED ON DWG AREA AS (CDM)

CDM 2017

PERCEIVED SIGNIFICANT RESIDUAL RISKS THAT ARE EITHER / OR ANY COMBINATION OF THE FOLLOWING : NOT OBVIOUS DIFFICULT TO MANAGE
--

AREA	CONSTRUCTION	USE	MAINTENANCE	DECOMISSION
------	--------------	-----	-------------	-------------