


Barnsley Road, **DENBY DALE**


ISSUE FOR PLANNING

NOTES:

- 1. ALL DIMENSIONS ARE IN MILLIMETRES, UNLESS STATED OTHERWISE.
- 2. DO NOT SCALE FROM THIS DRAWING.
- 3. ALL DIMENSIONS TO BE VERIFIED ON SITE BEFORE CONSTRUCTION COMMENCES.
- 4. EXISTING SERVICE RUNS TO BE VERIFIED BY SITE INSPECTION.

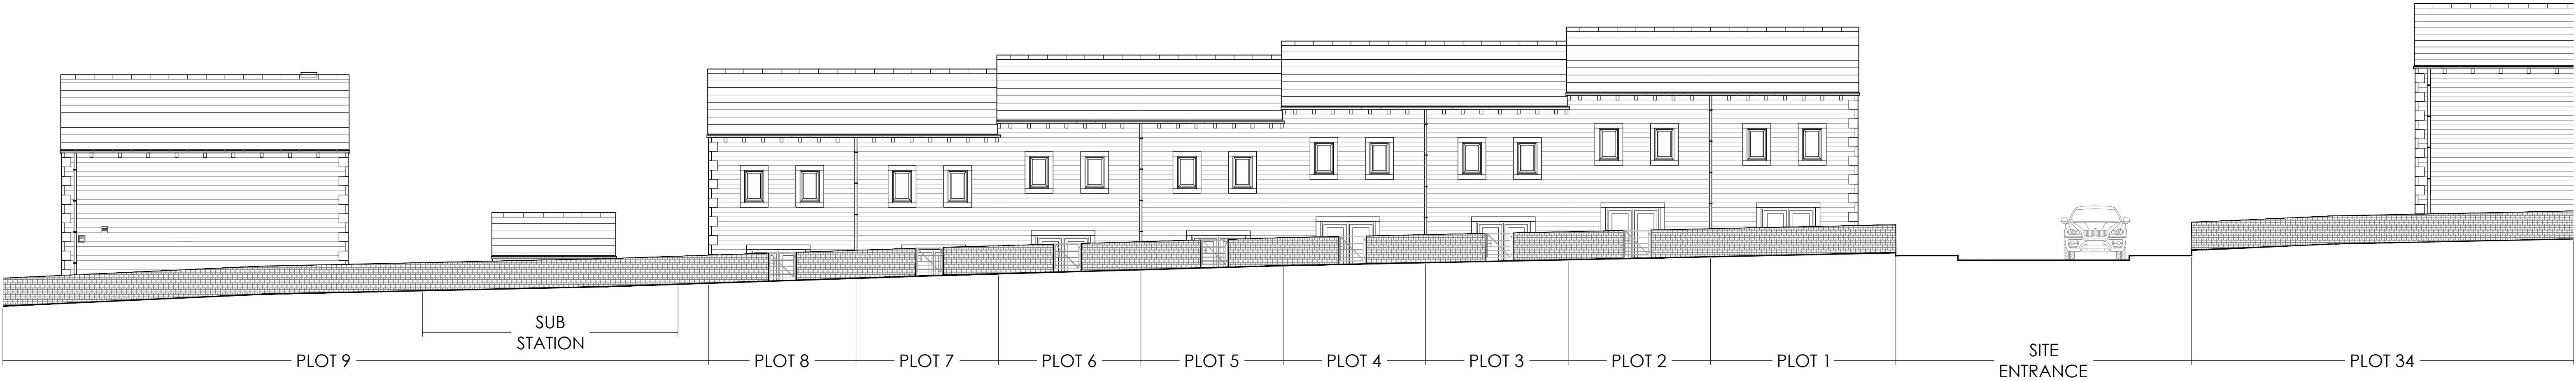

**STREETSCENE PLOTS 1-9 & 34**  
SCALE 1:100

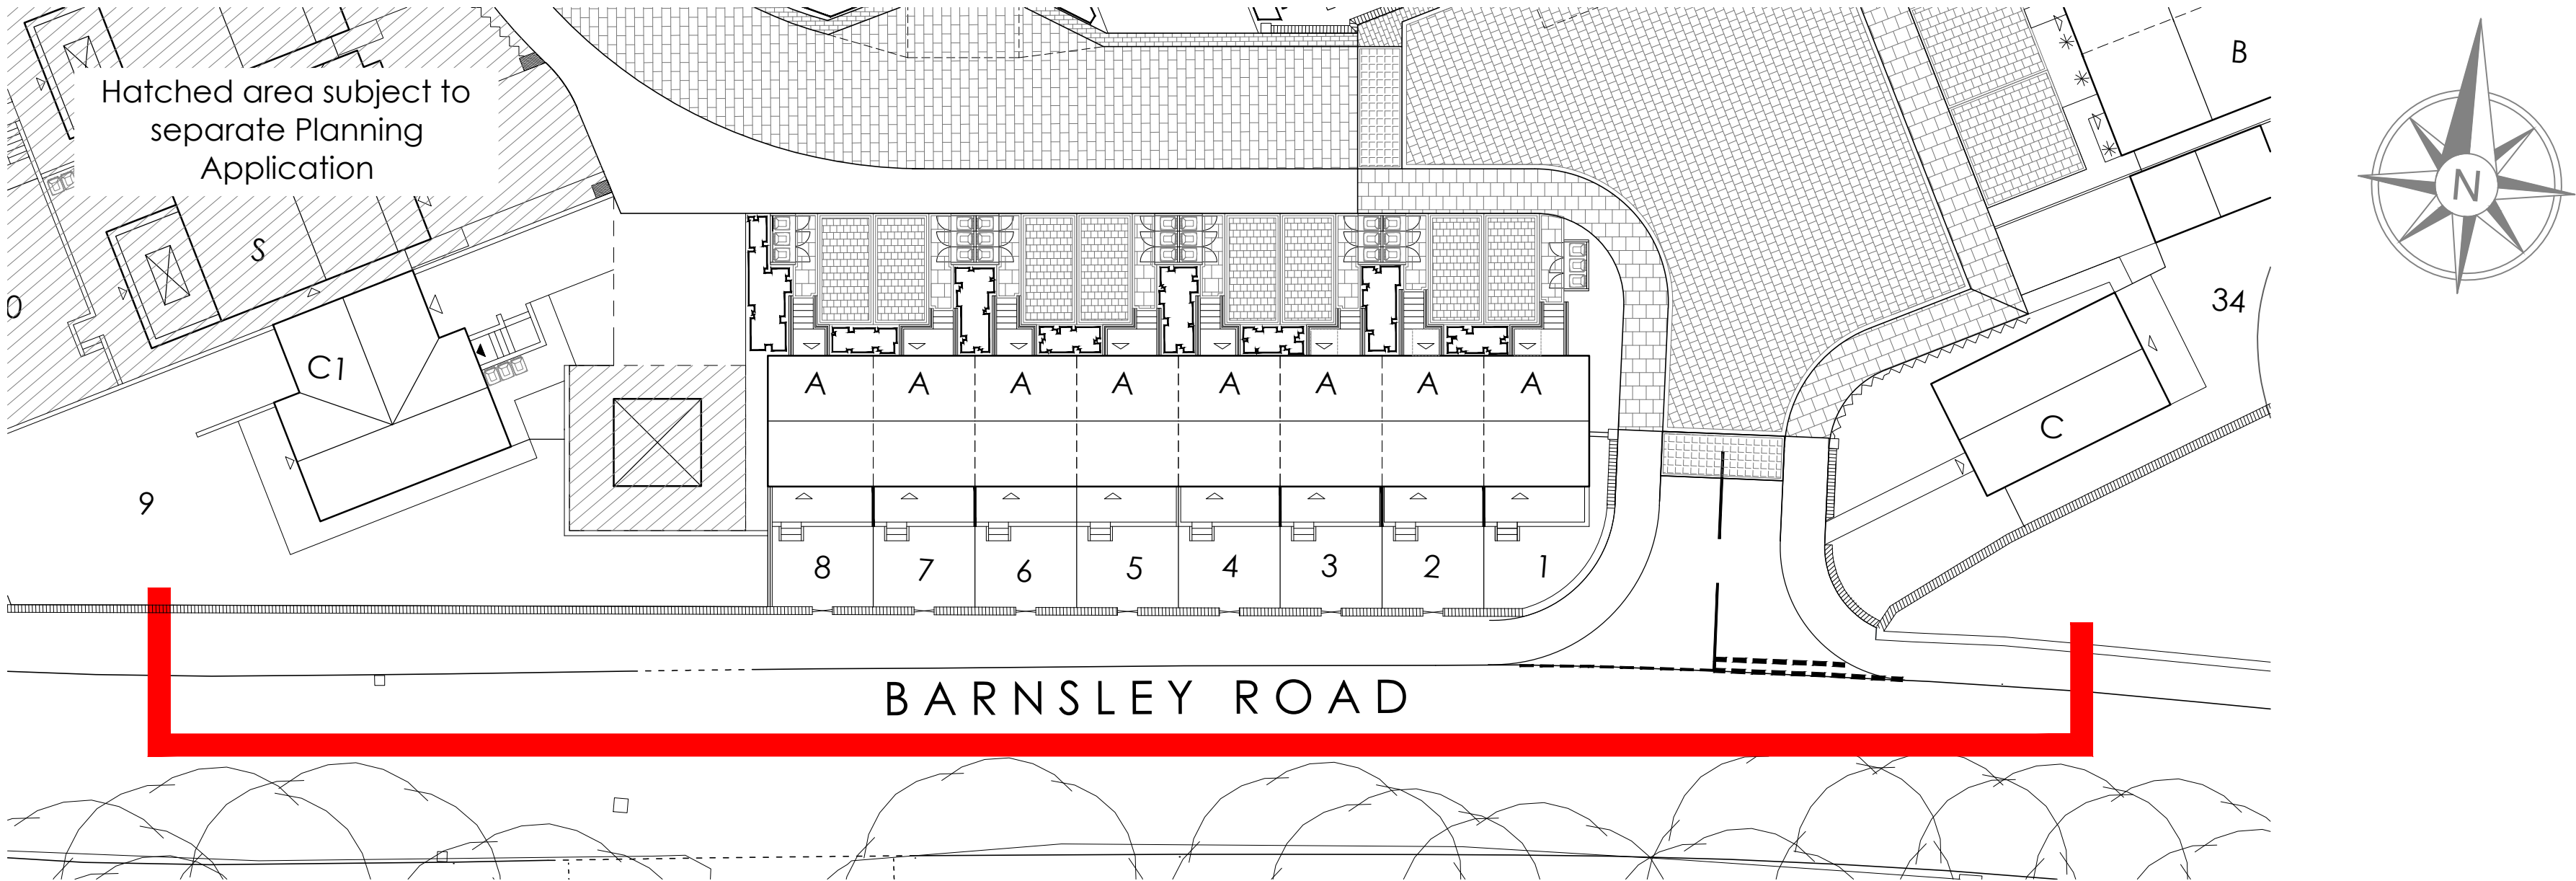

SITE LAYOUT EXTRACT  
N.T.S

**STREET SCENE PLOTS 1-9 & 34 - Scale 1:100@A1**



**YORKSHIRE**  
COUNTRY PROPERTIES

|                                                                                 |                          |                                   |
|---------------------------------------------------------------------------------|--------------------------|-----------------------------------|
| A                                                                               | Plot 9 amended           | 08.03.24                          |
| Rev                                                                             | Description              | Date                              |
| Client<br>YORKSHIRE COUNTRY PROPERTIES                                          |                          |                                   |
| Project<br>PROPOSED RESIDENTIAL DEVELOPMENT AT<br>BARNSELEY ROAD,<br>DENBY DALE |                          |                                   |
| Title<br>REPLAN OF PLOTS 26-30 & 9 - STREET SCENE 1 - 9 & 34                    |                          |                                   |
| Drw. No.<br>1903-SS-11                                                          | Rev. Scale<br>- 1:100@A1 | Drawn Checked Date<br>GK AK 08/23 |