




1 Proposed South-West (Front) Street Elevation

Scale: 1:100




2 Proposed North-East (Rear) Site Elevation

Scale: 1:100

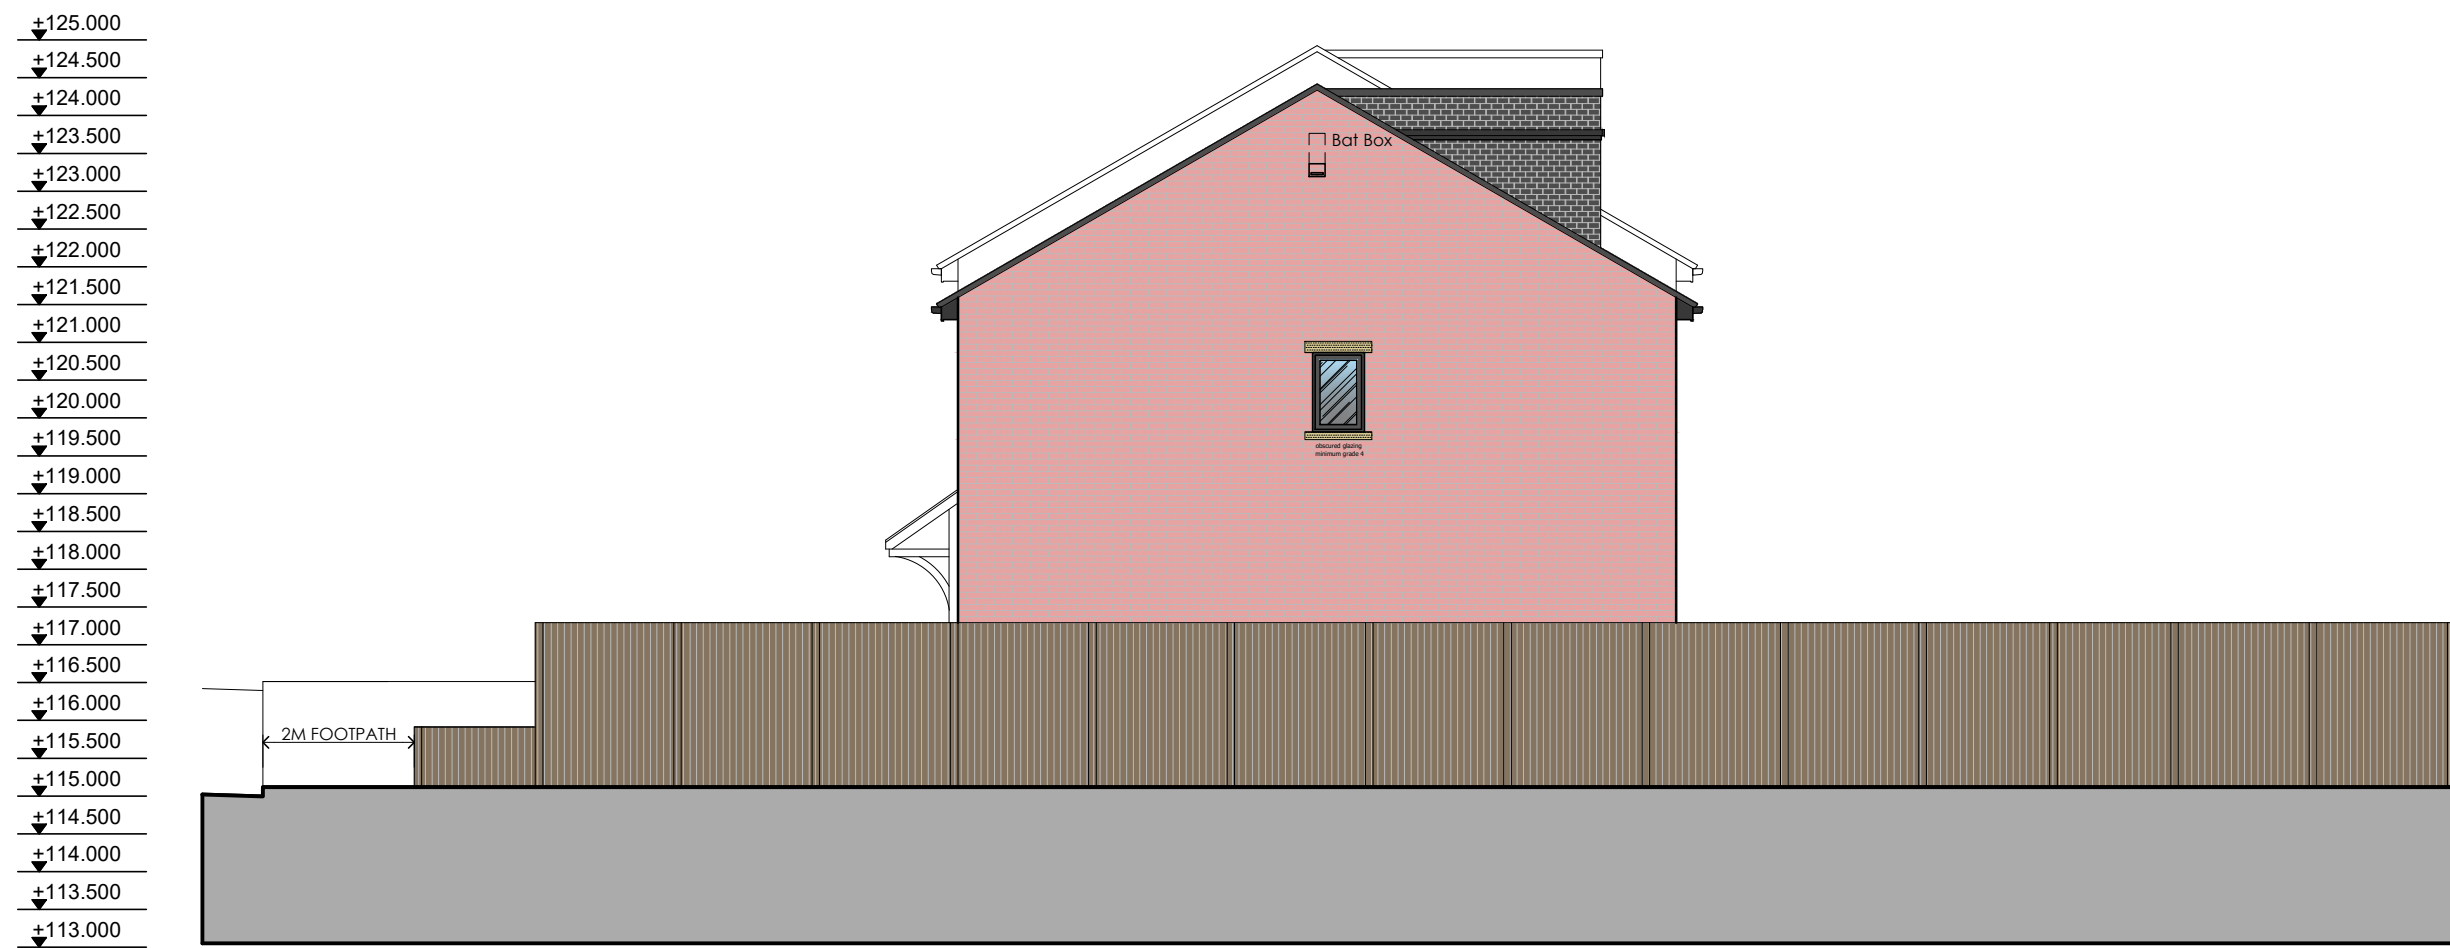

3 Proposed South-East (Side) Site Elevation

Scale: 1:100

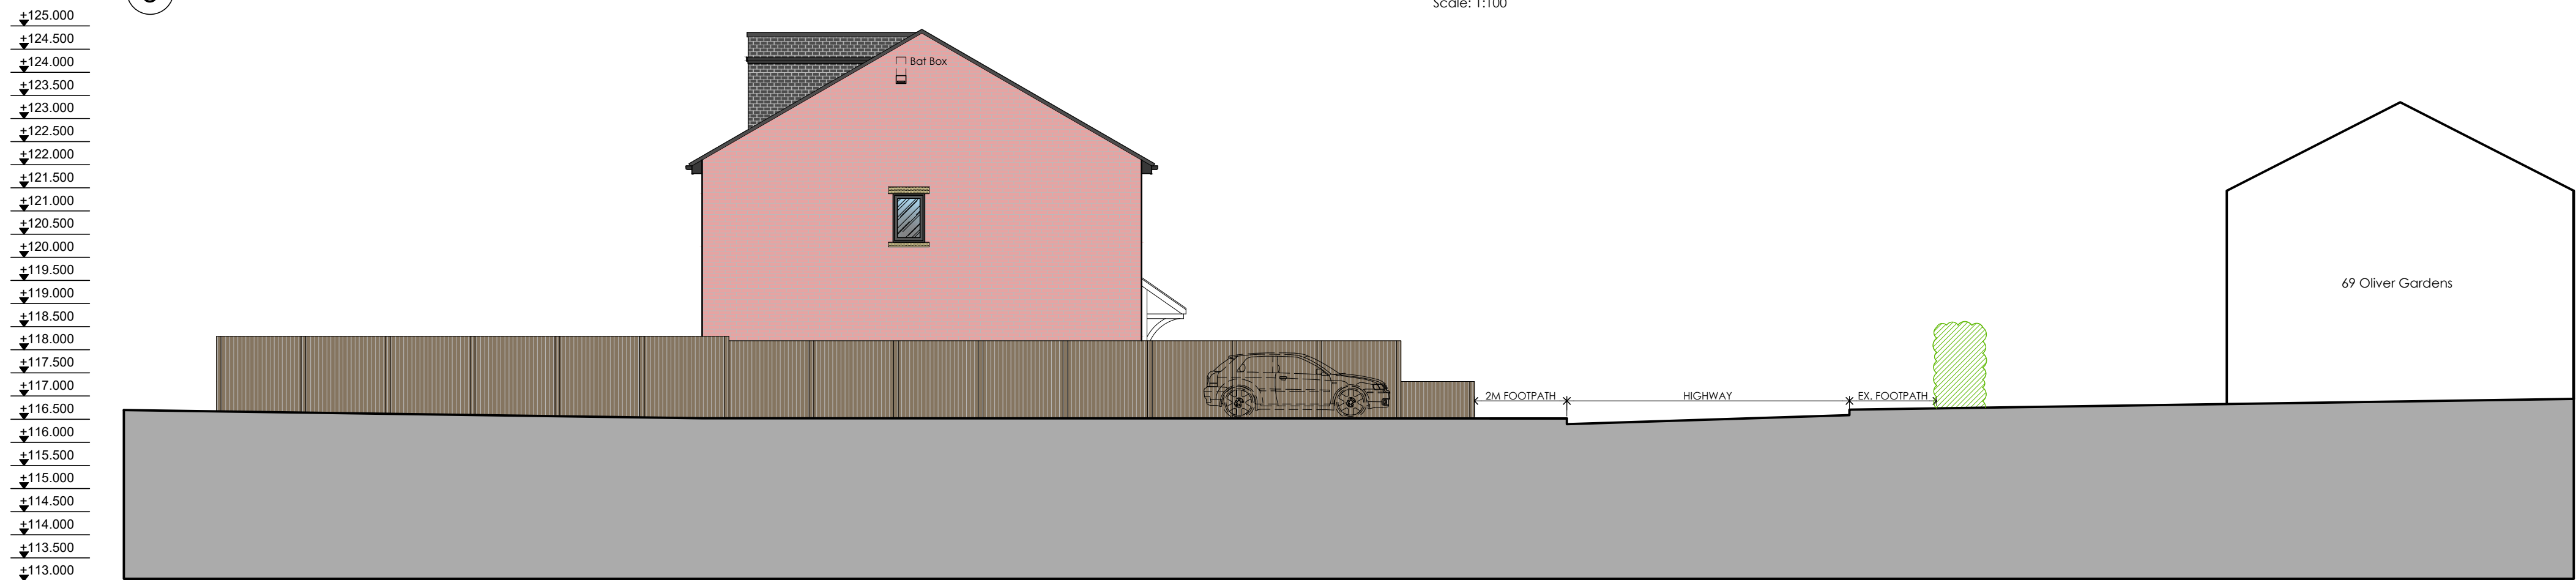

4 Proposed North-West (Side) Site Elevation

Scale: 1:100

