




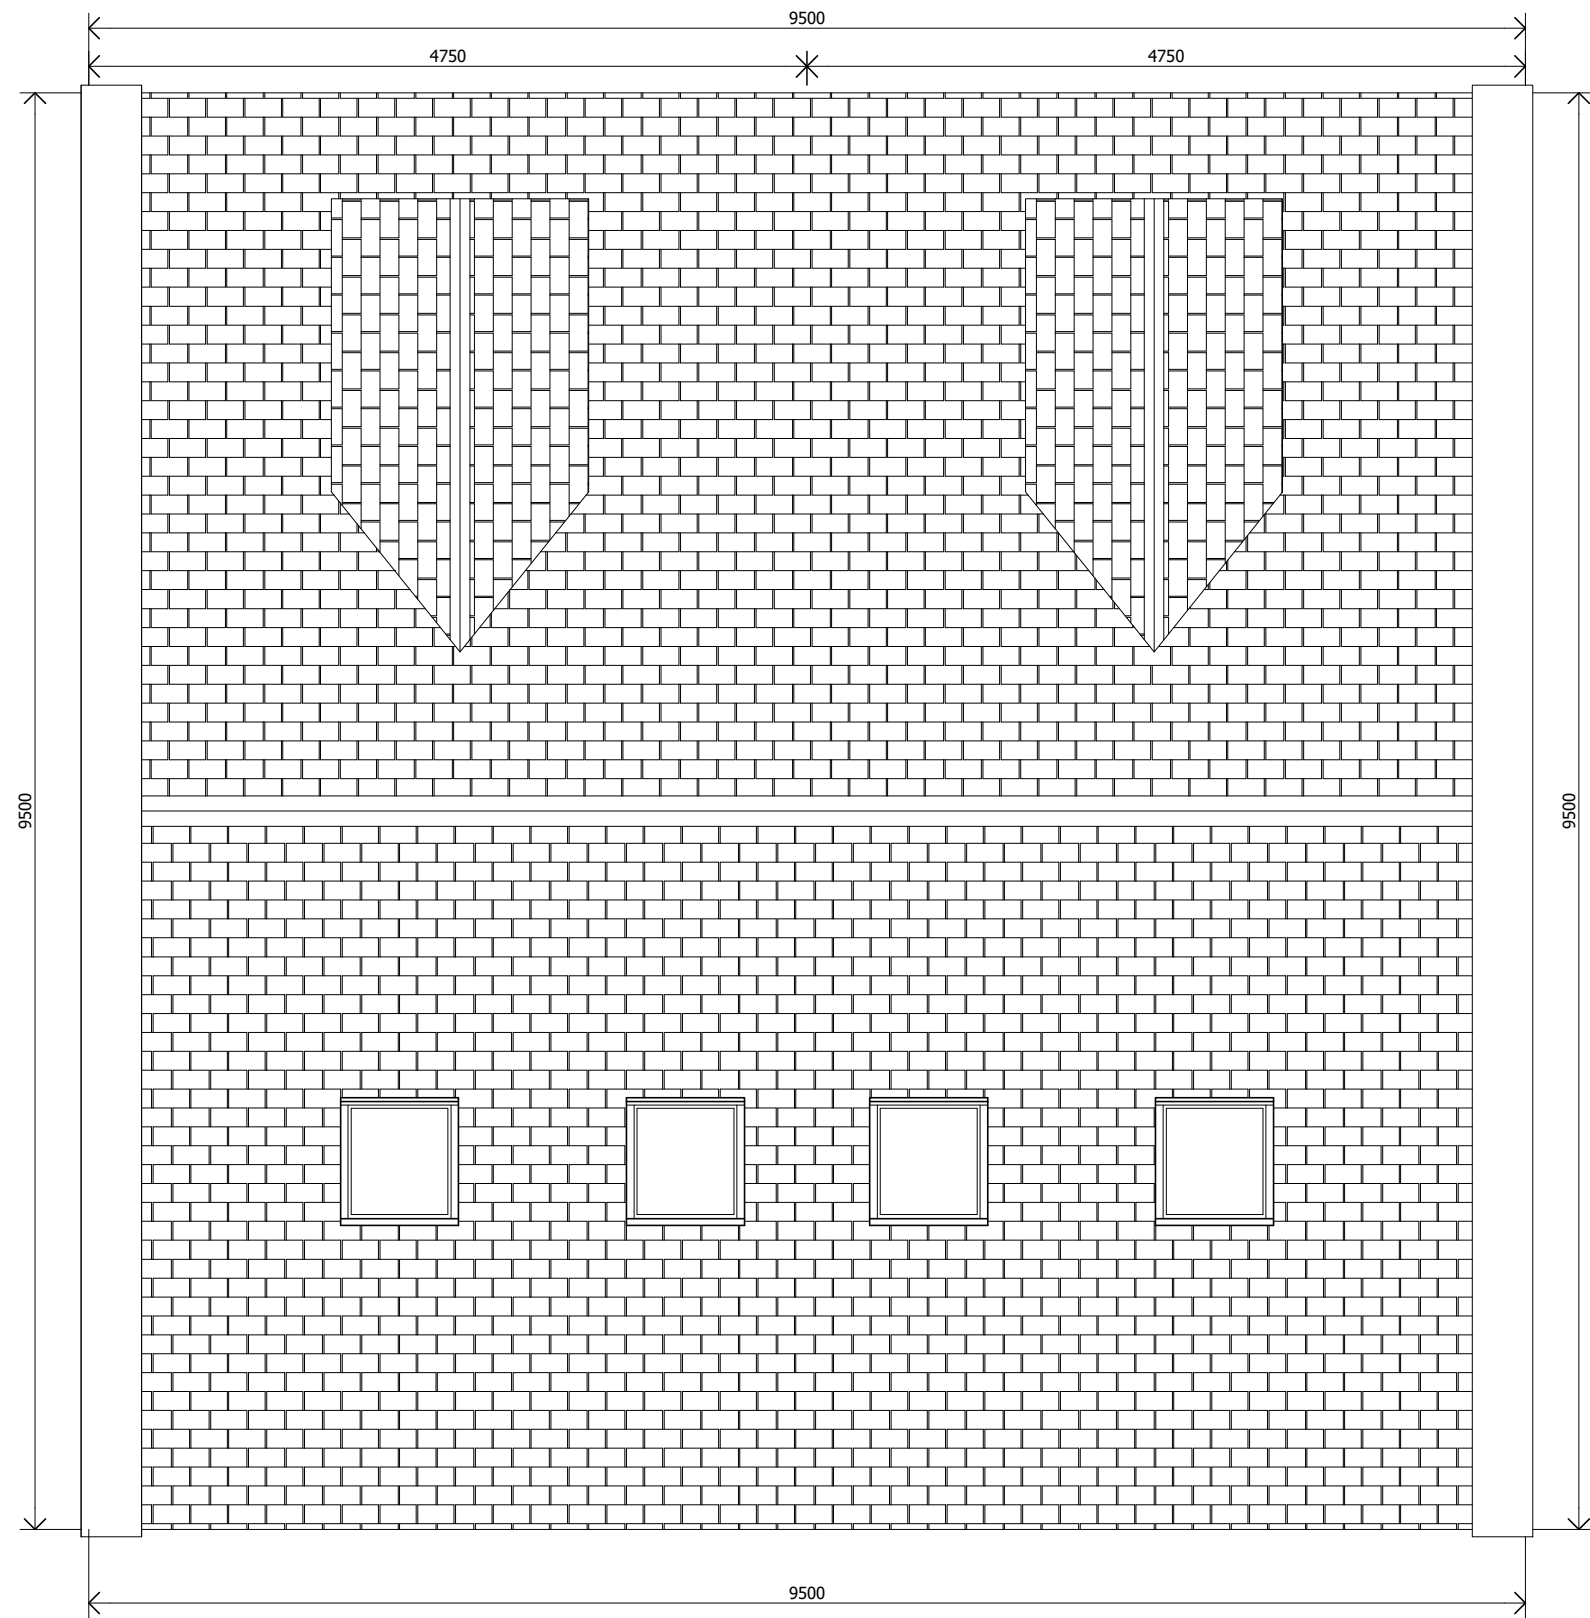


1 Roof Layout
Scale: 1:50

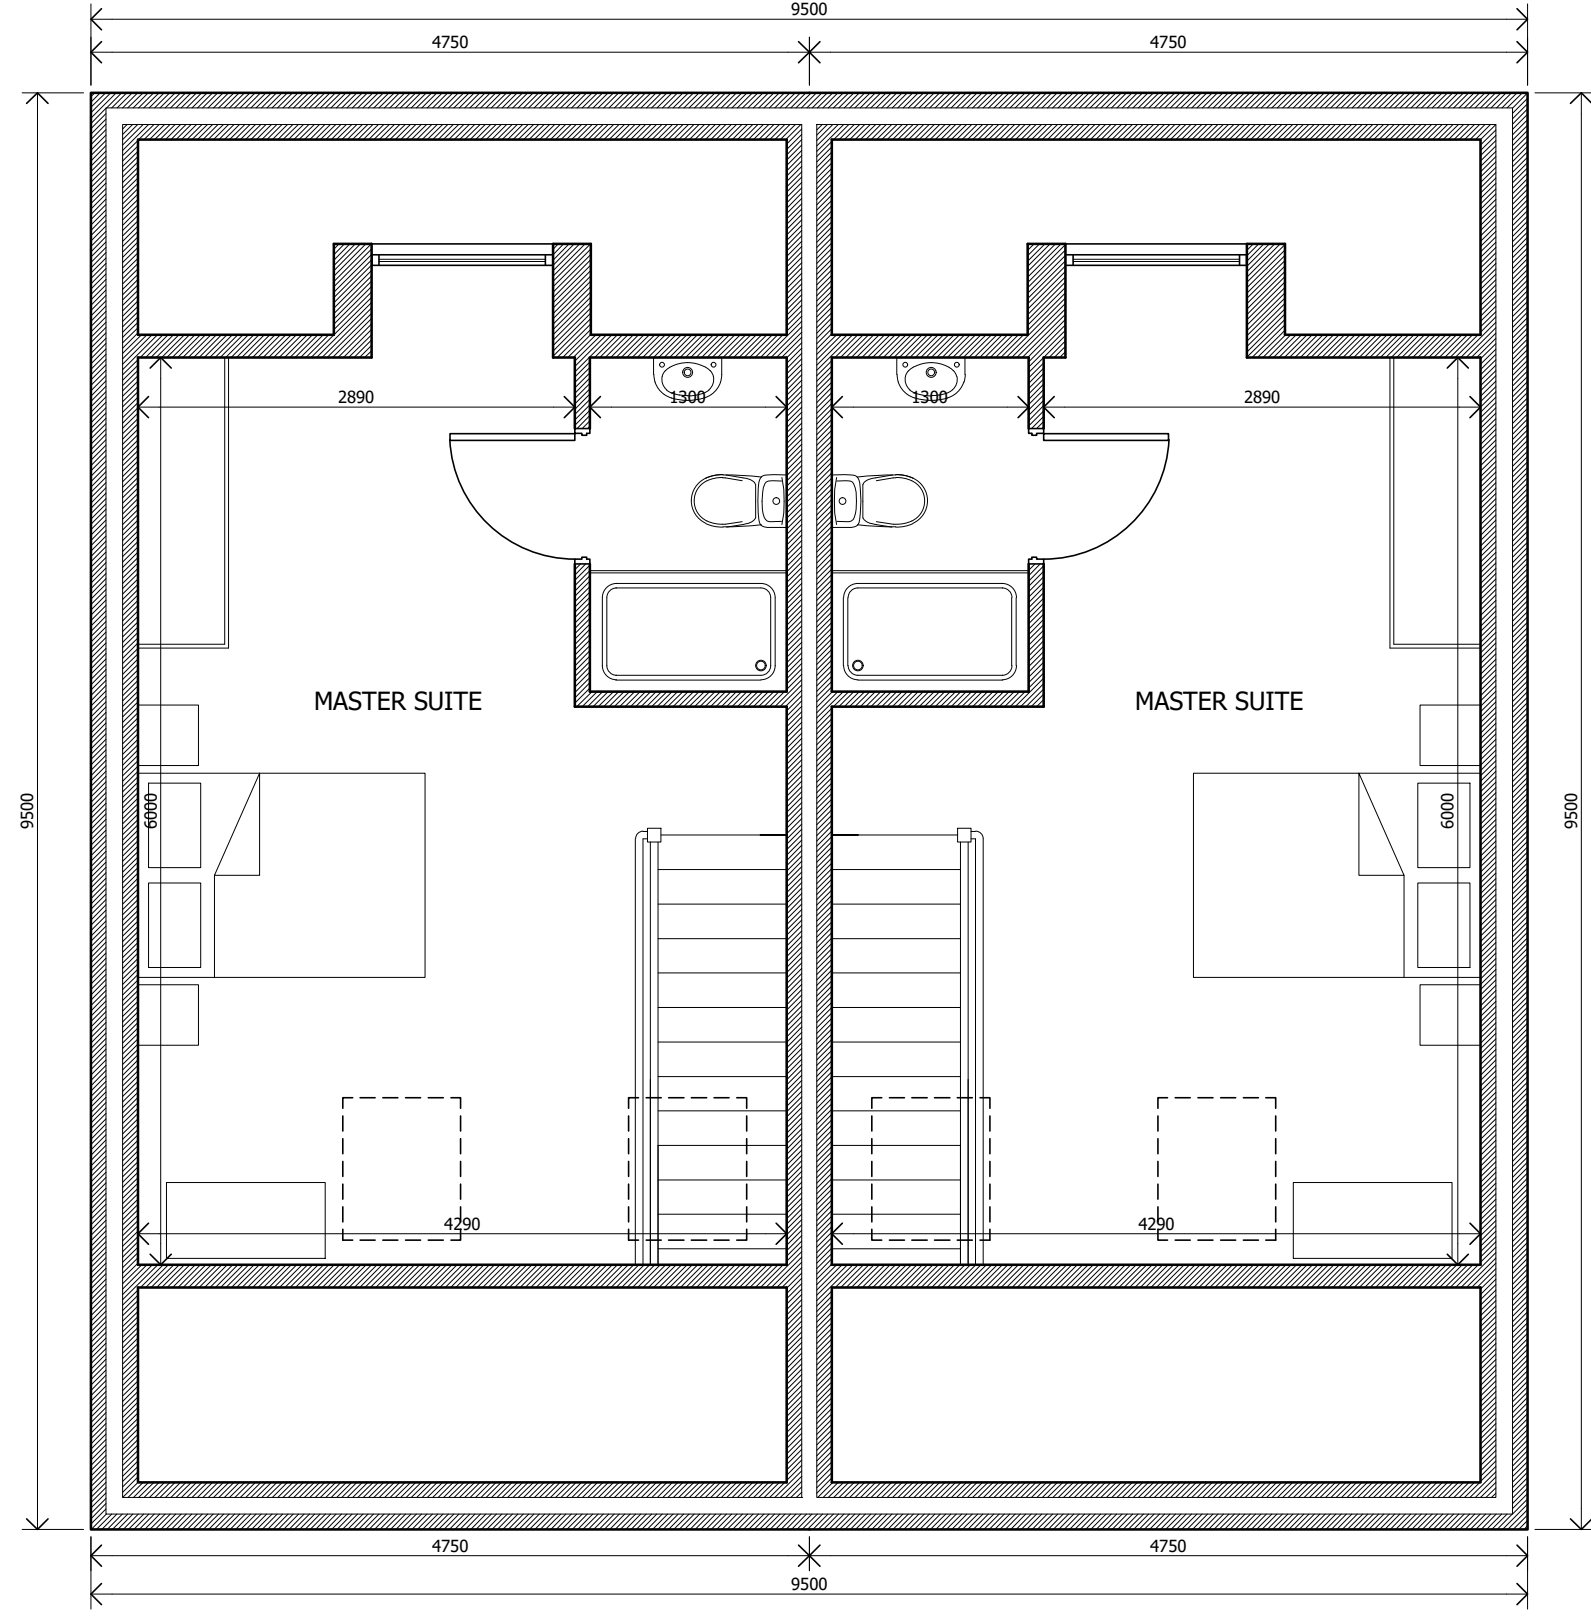


2 Second Floor Layout
Scale: 1:50

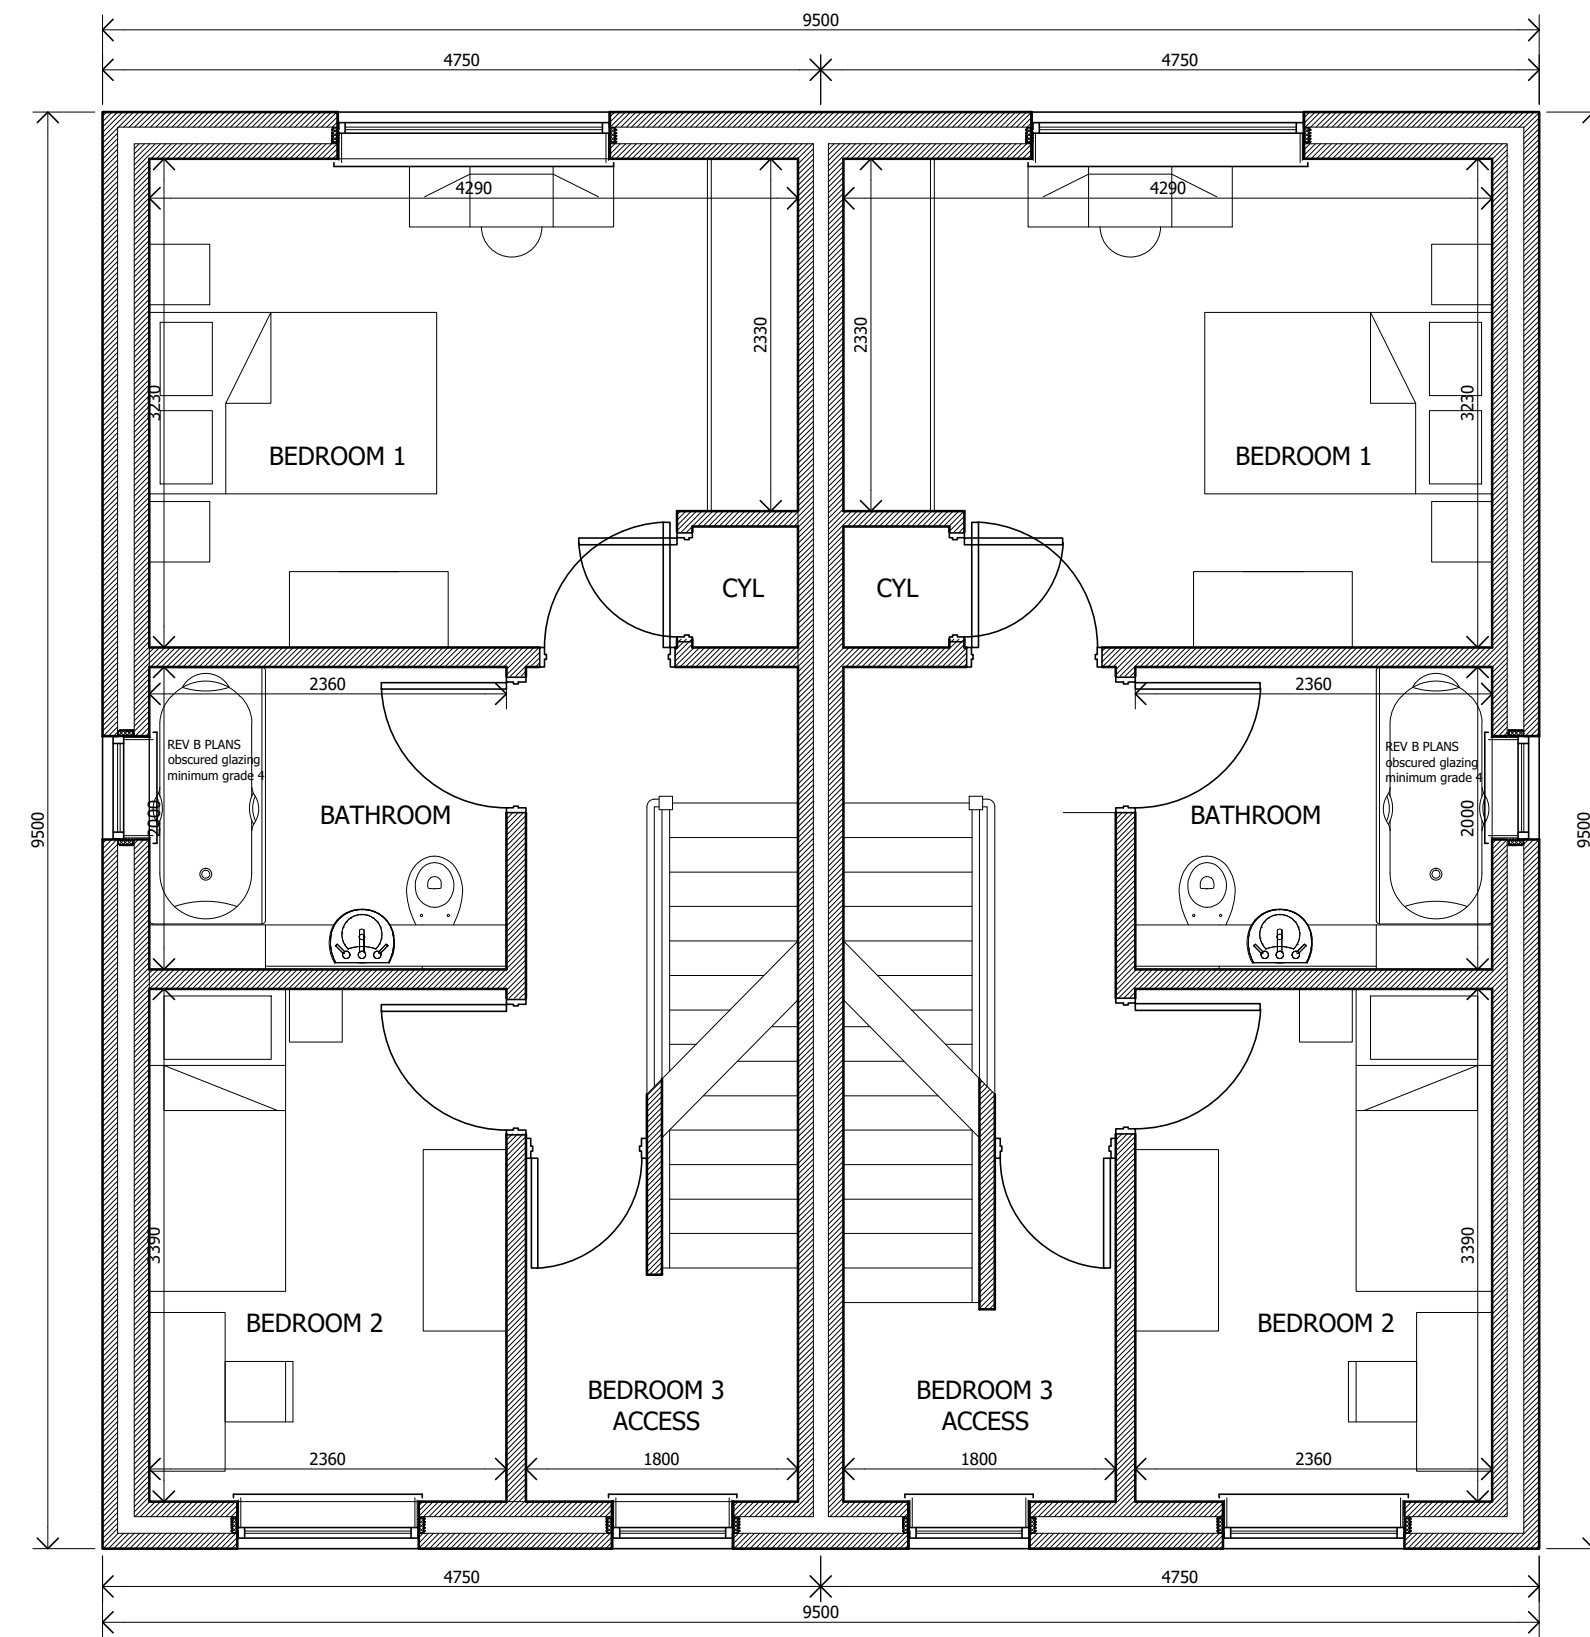

3 First Floor Layout
Scale: 1:50

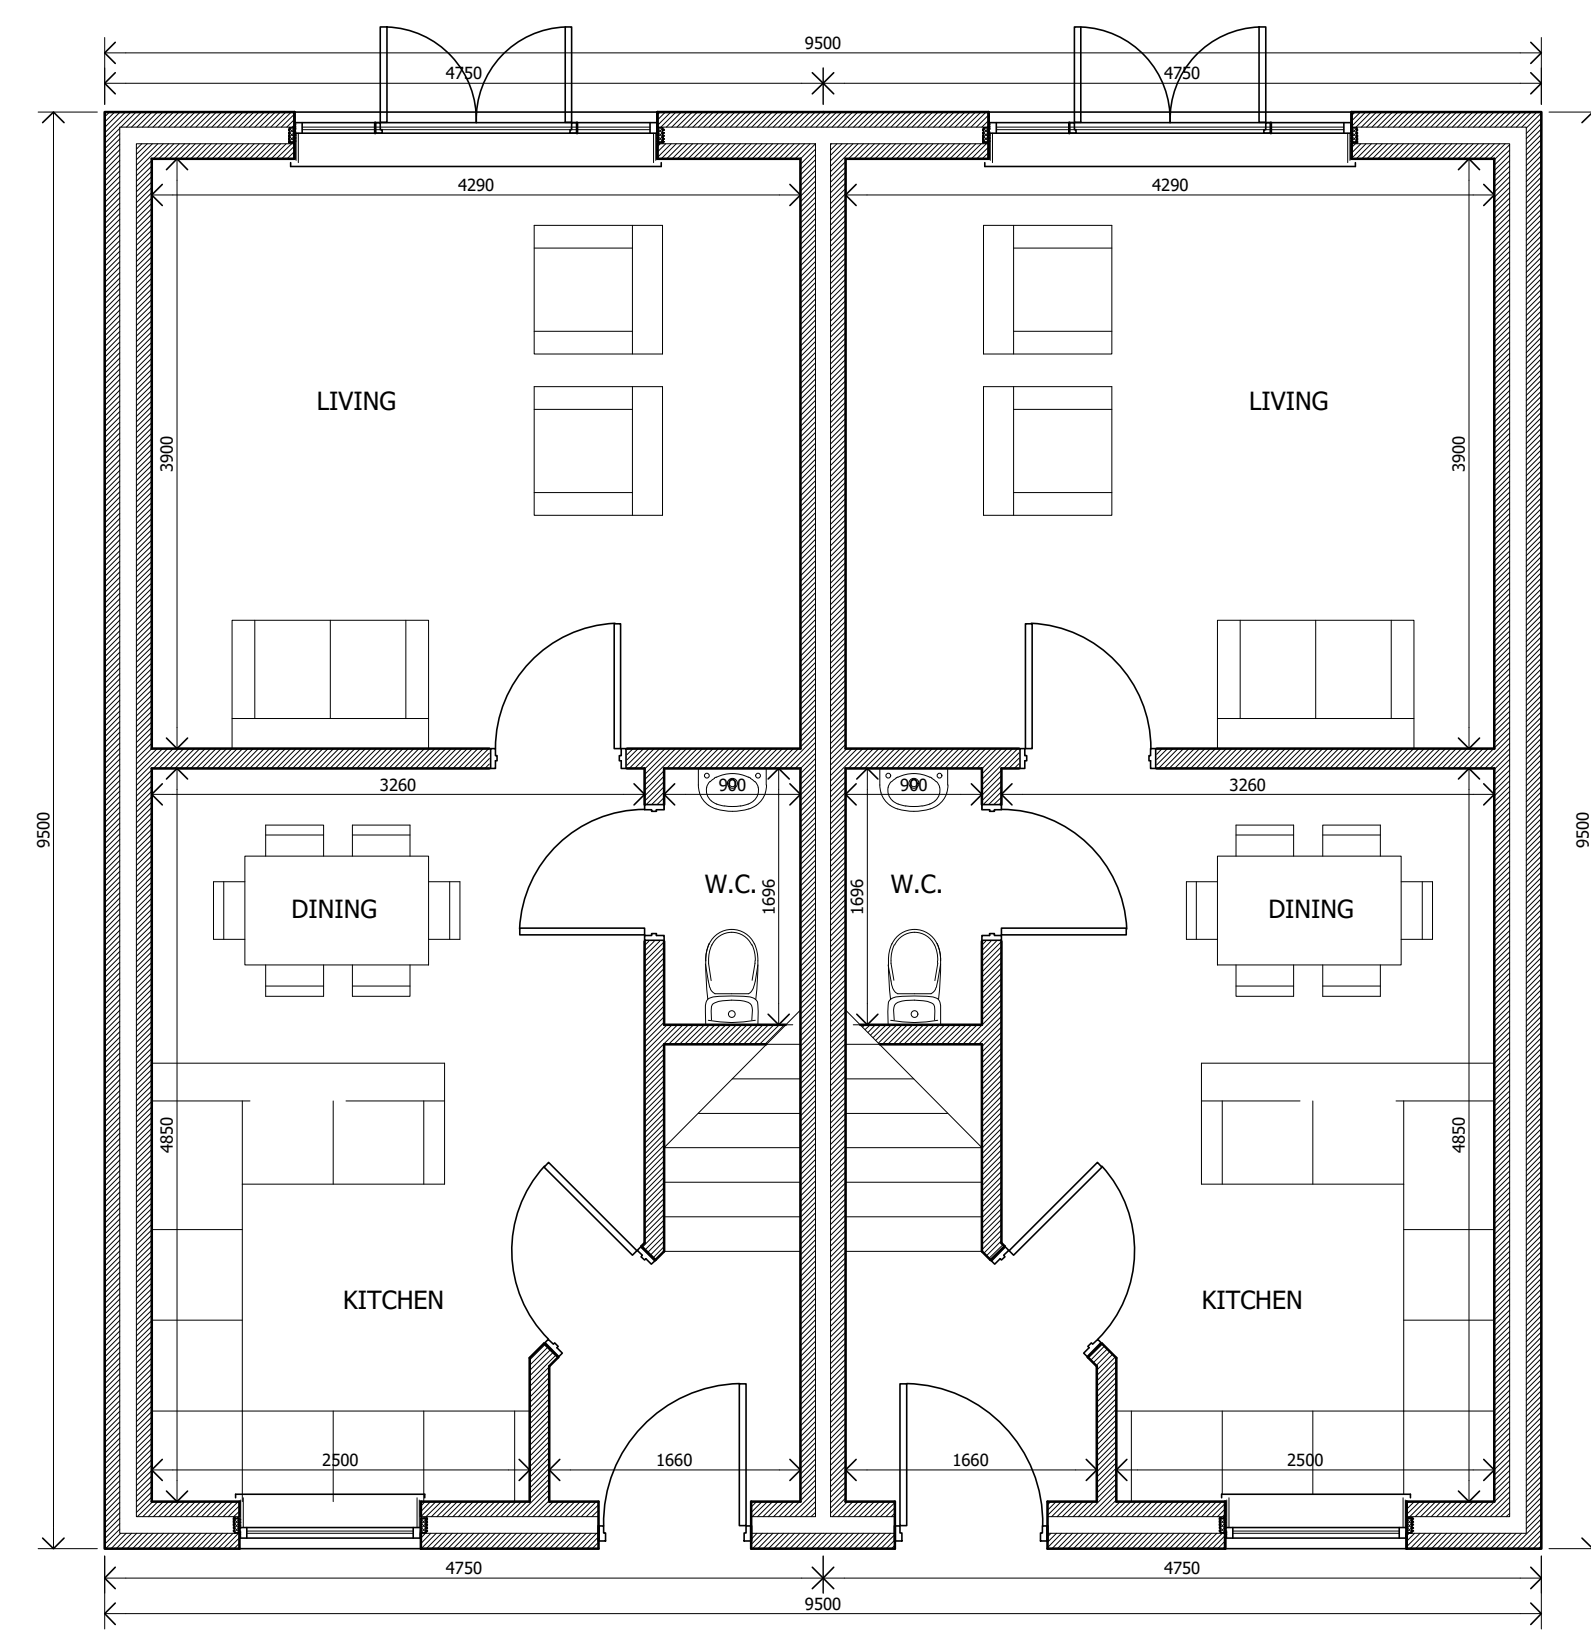

4 Ground Floor Layout
Scale: 1:50

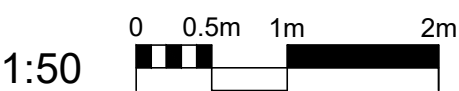

REV	DATE	AMENDMENT

--