



REVISIONS

Rev A - GZ - JH - 30.11.2023 - Revised to show additional spot levels and outline of existing building
 Rev B - GZ - JH - 30.01.2024 - Proposed Building Footprint and Ridge Height Reduced

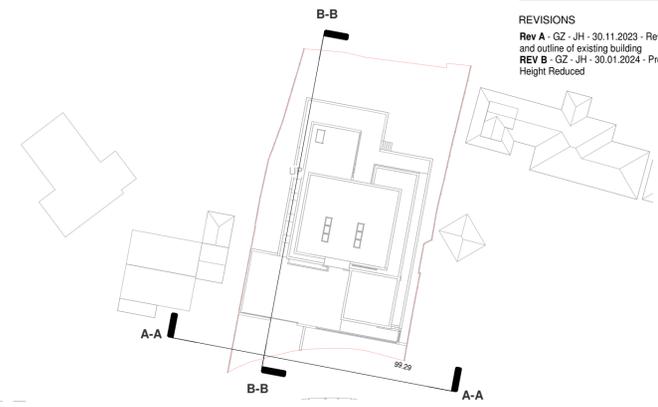

Key Plan
1 : 500

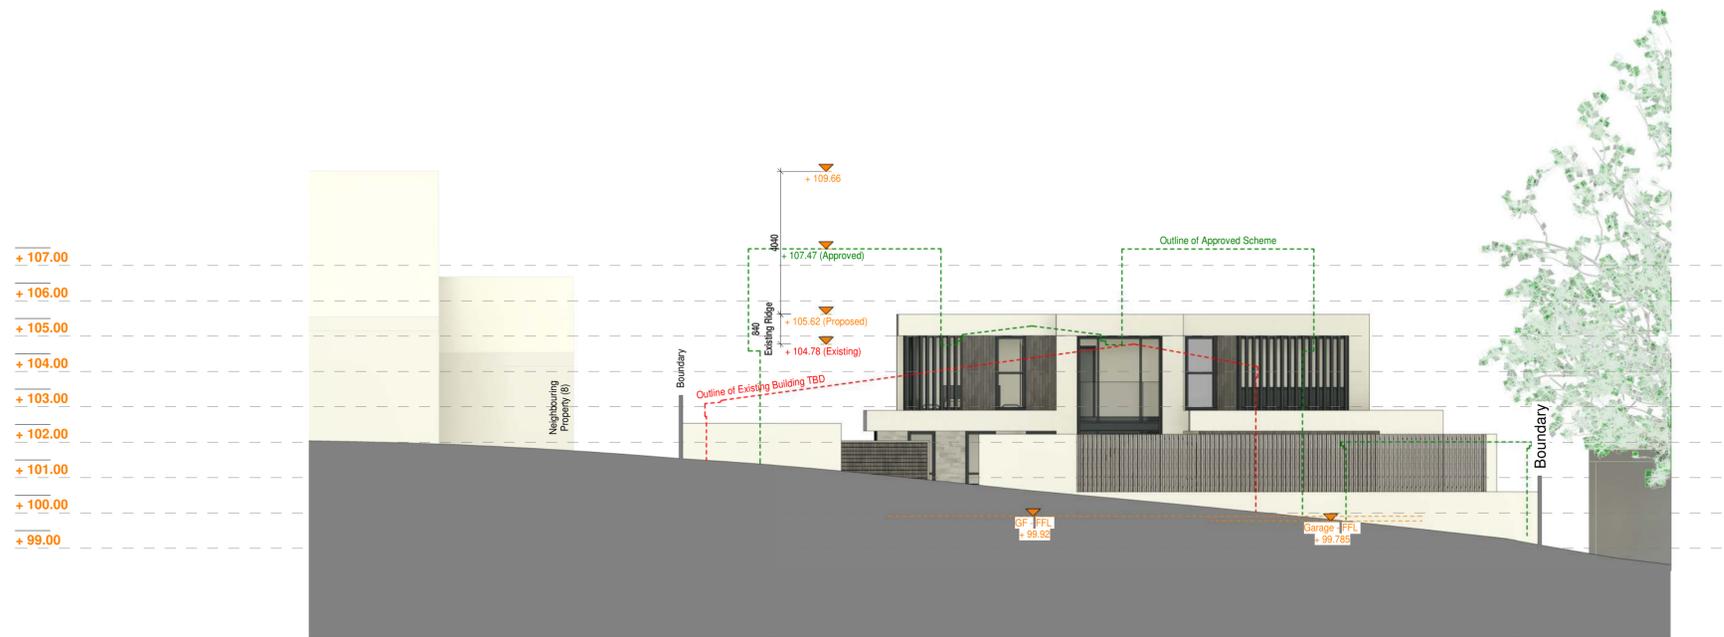

Site Section A-A
1 : 100



Site Section B-B
1 : 100

ORANGE DESIGN STUDIO.
ARCHITECTURAL PRACTICE

59a Huddersfield Rd | Mirfield | WF14 8AA
01924 650930
www.orangedesignstudio.co.uk

PROJECT
**6 INGLEWOOD AVENUE
HUDDERSFIELD**

TITLE
PROPOSED SITE SECTIONS

SCALE
As indicated @ A1

DATE
26/09/2023

DRAWN
GZ

REVIEWED
JH

ODS REF
22-616

NUMBER
30-003

REVISION
B

STATUS
PLANNING