
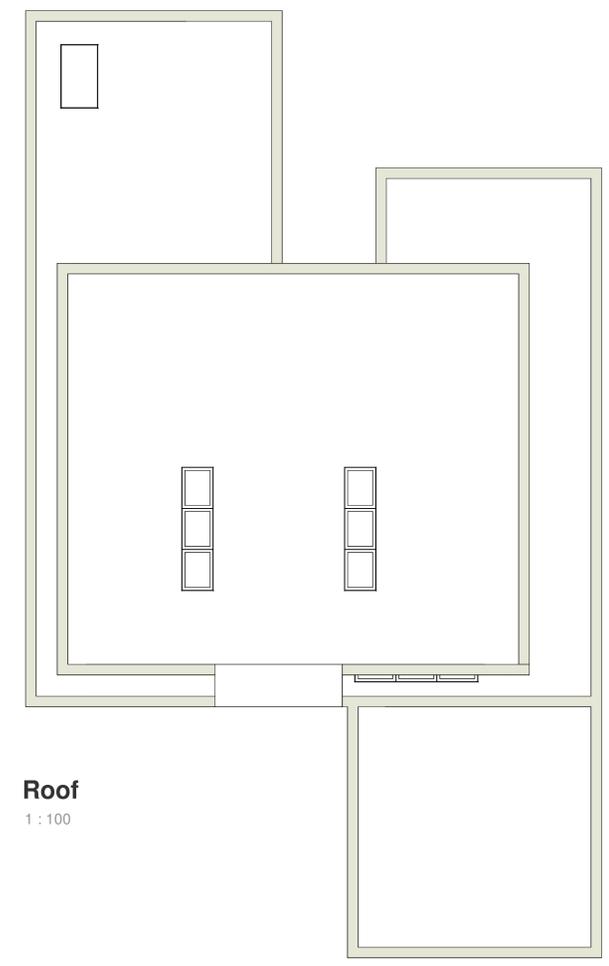
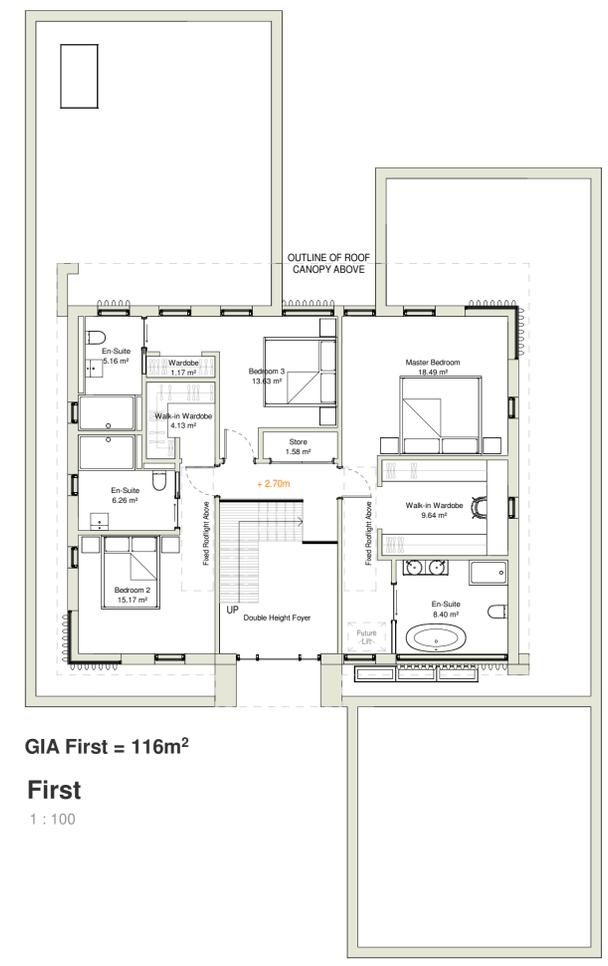


REVISIONS

REV A - GZ - 21 - 08.10.2023 - Revised to show Utility Window
 REV B - GZ - 21 - 30.01.2024 - Proposed Building Footprint and Ridge Height Reduced

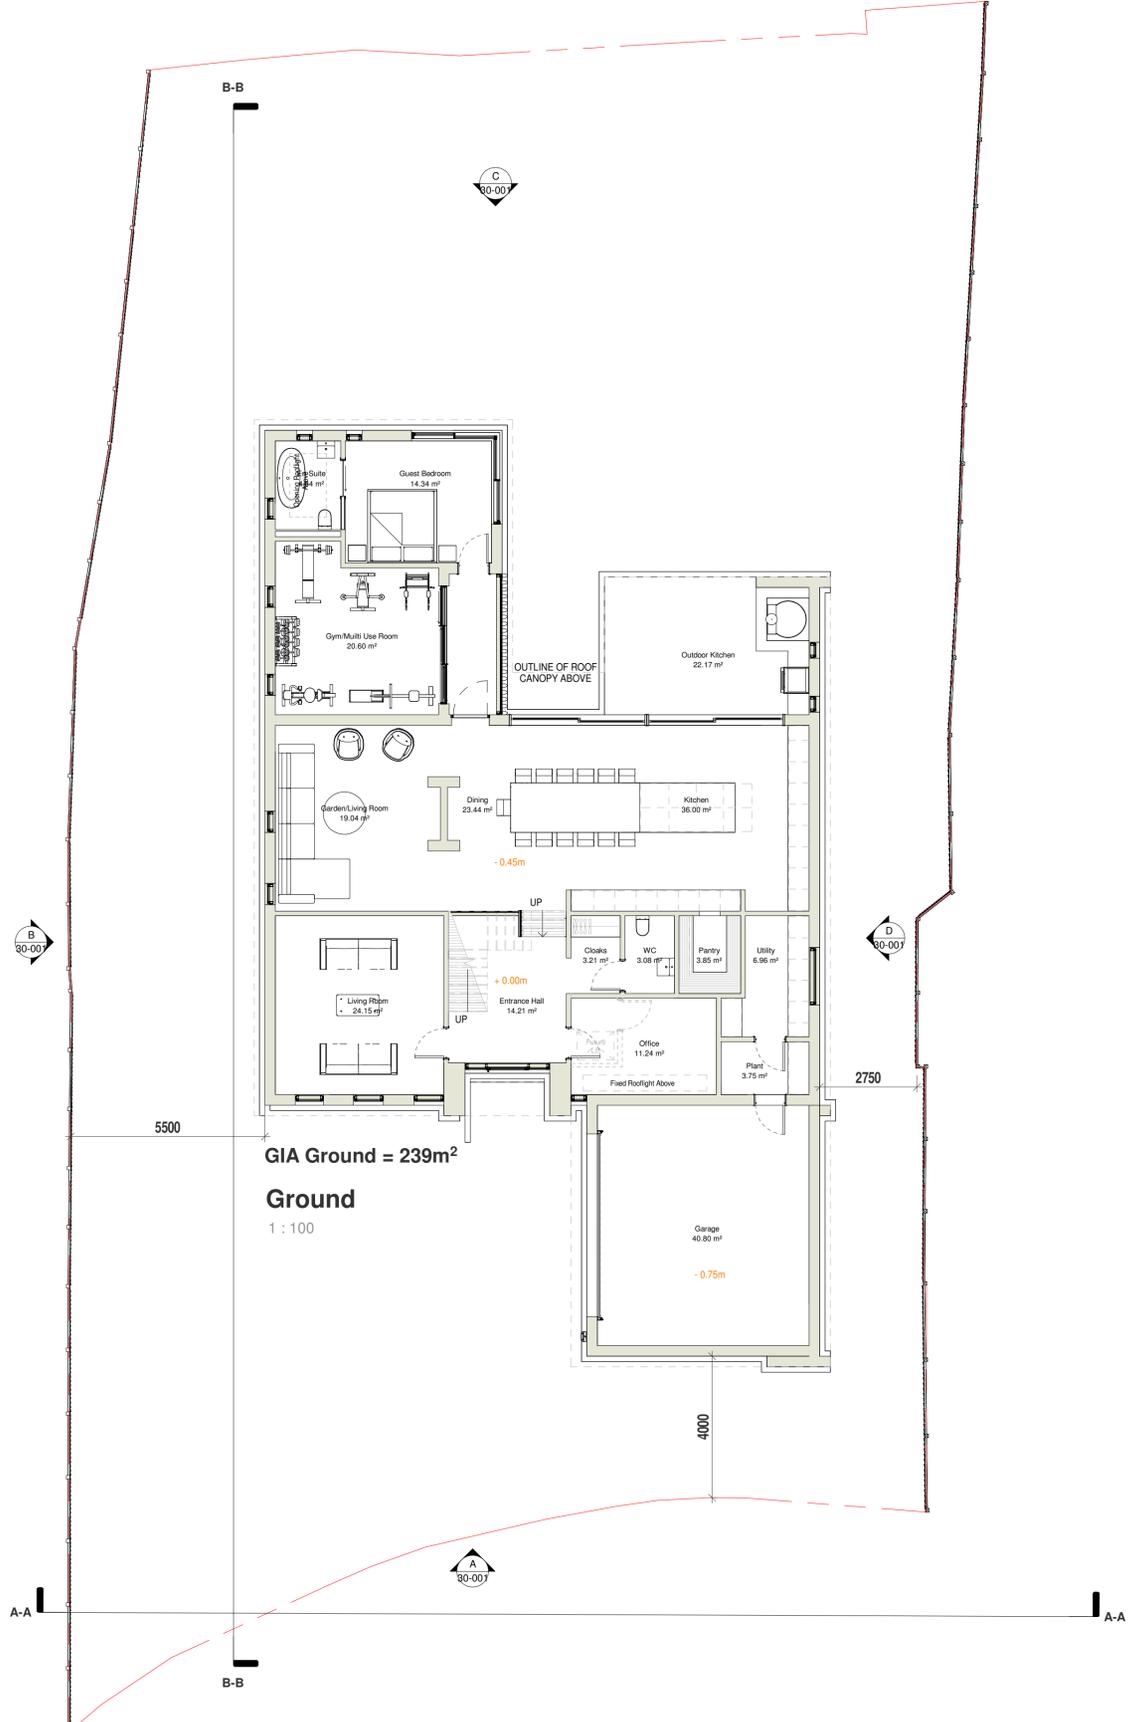

ORANGE DESIGN STUDIO.
 ARCHITECTURAL PRACTICE

59a Huddersfield Rd | Mirfield | WF14 8AA
 01924 650930
 www.orangedesignstudio.co.uk

PROJECT
**6 INGLEWOOD AVENUE
 HUDDERSFIELD**

TITLE
PROPOSED GA PLANS

SCALE
1 : 100 @ A1

DATE
26/09/2023

DRAWN
GZ

REVIEWED
JH

ODS REF
22-616

NUMBER
20-001

REVISION
B

STATUS
PLANNING