

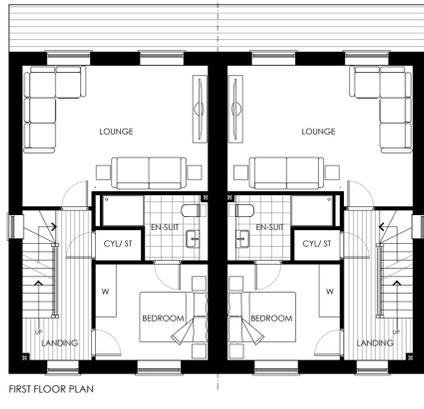
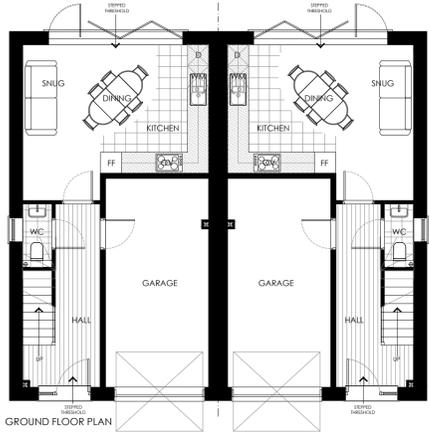
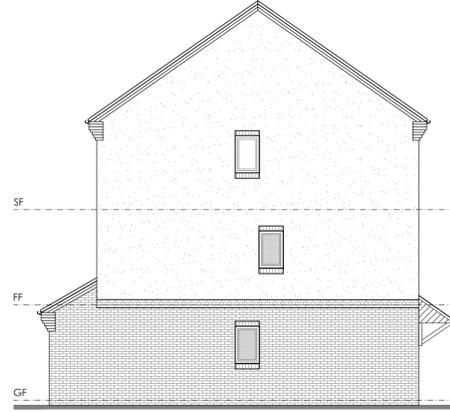


CLIFFE LANE, GOMERSAL



HOUSE TYPE D3_3 STOREY
SEMI_4BED_8PERSON = PLOTS
18, 19, 20, 21, 25 & 26

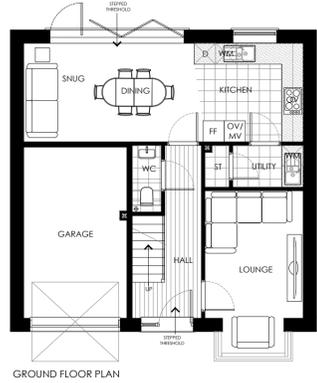

HOUSE TYPE F2_2 STOREY
DETACHED_4BED_8PERSON = PLOT
83

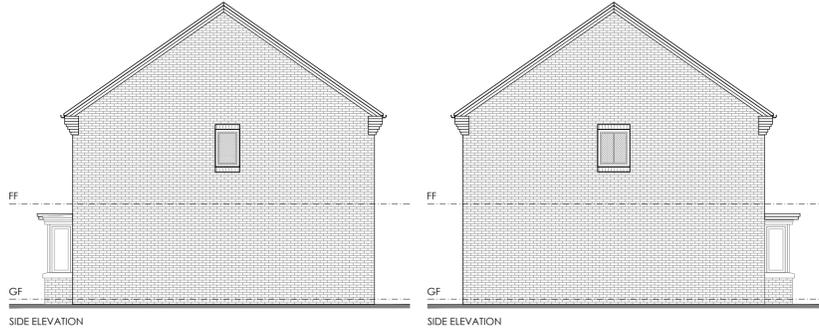

HOUSE TYPE G2_2 STOREY
DETACHED_4BED_7PERSON = PLOT
24

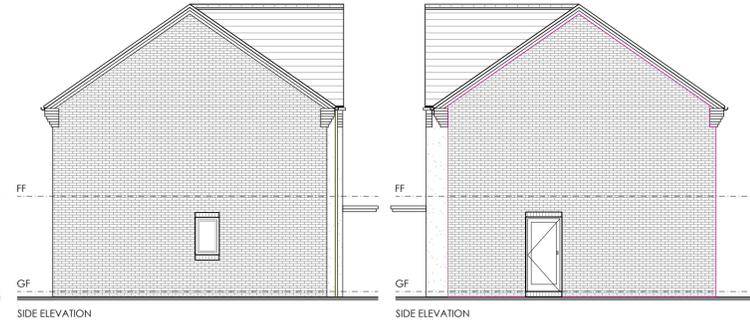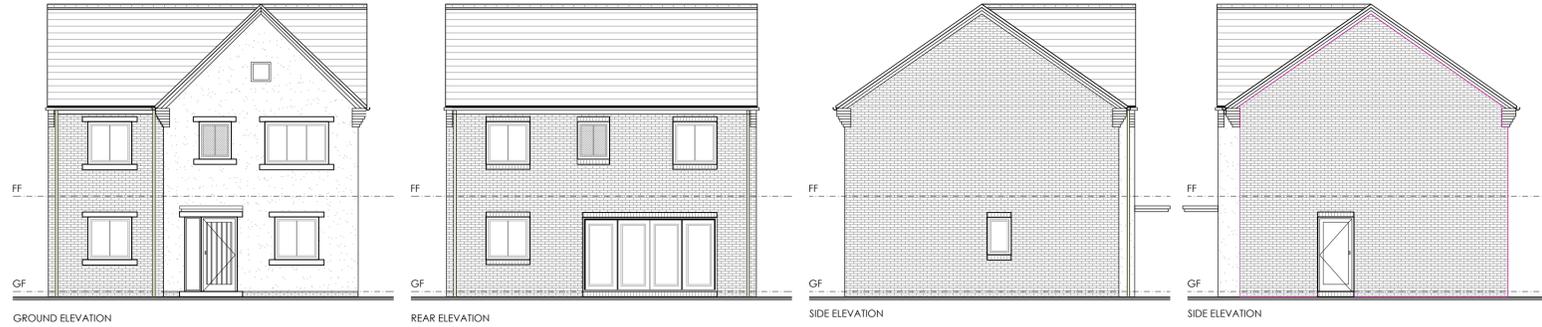

0 5 10m
SCALE 1:100

NOTES
ALL WORK TO BE CARRIED OUT IN ACCORDANCE WITH THE BUILDING REGULATIONS AND THE REQUIREMENTS OF THE LOCAL AUTHORITY.

REV DESCRIPTION BY CHD DATE

LOROC
ARCHITECTS
25A PARK SQUARE WEST, LEEDS, LS1 2PW
T: 0113 233 7755
W: www.loroc.co.uk
3RD FLOOR, 86 - 90 PAUL STREET, LONDON, EC2A 4NE
T: 0203 875 5333

CLIENT

QUARTERS GOMERSAL

PROJECT

CLIFFE LANE, GOMERSAL

TITLE

HOUSE TYPES D4, F & G

DRAWING NO. 1694-105 REVISION -

SCALE 1:100 @ A1 DATE 01.23

DRAWN BY BC CHECKED BY JC

PURPOSE OF ISSUE

PLANNING
 BUILDING REGS
 TENDER
 COMMENT
 INFORMATION
 CONSTRUCTION

THIS DRAWING IS COPYRIGHT AND THE INTELLECTUAL PROPERTY OF LOROC ARCHITECTS LIMITED. THIS DRAWING MAY NOT BE REPRODUCED IN WHOLE OR IN PART WITHOUT WRITERS AUTHORITY. NO DIMENSIONS TO BE SCALED FROM THIS DRAWING. ALL DIMENSIONS TO BE CHECKED ON SITE PRIOR TO COMMENCEMENT OF WORKS AND ANY DISCREPANCIES REPORTED TO THE ARCHITECT/ENGINEER/CONTRACTOR.